


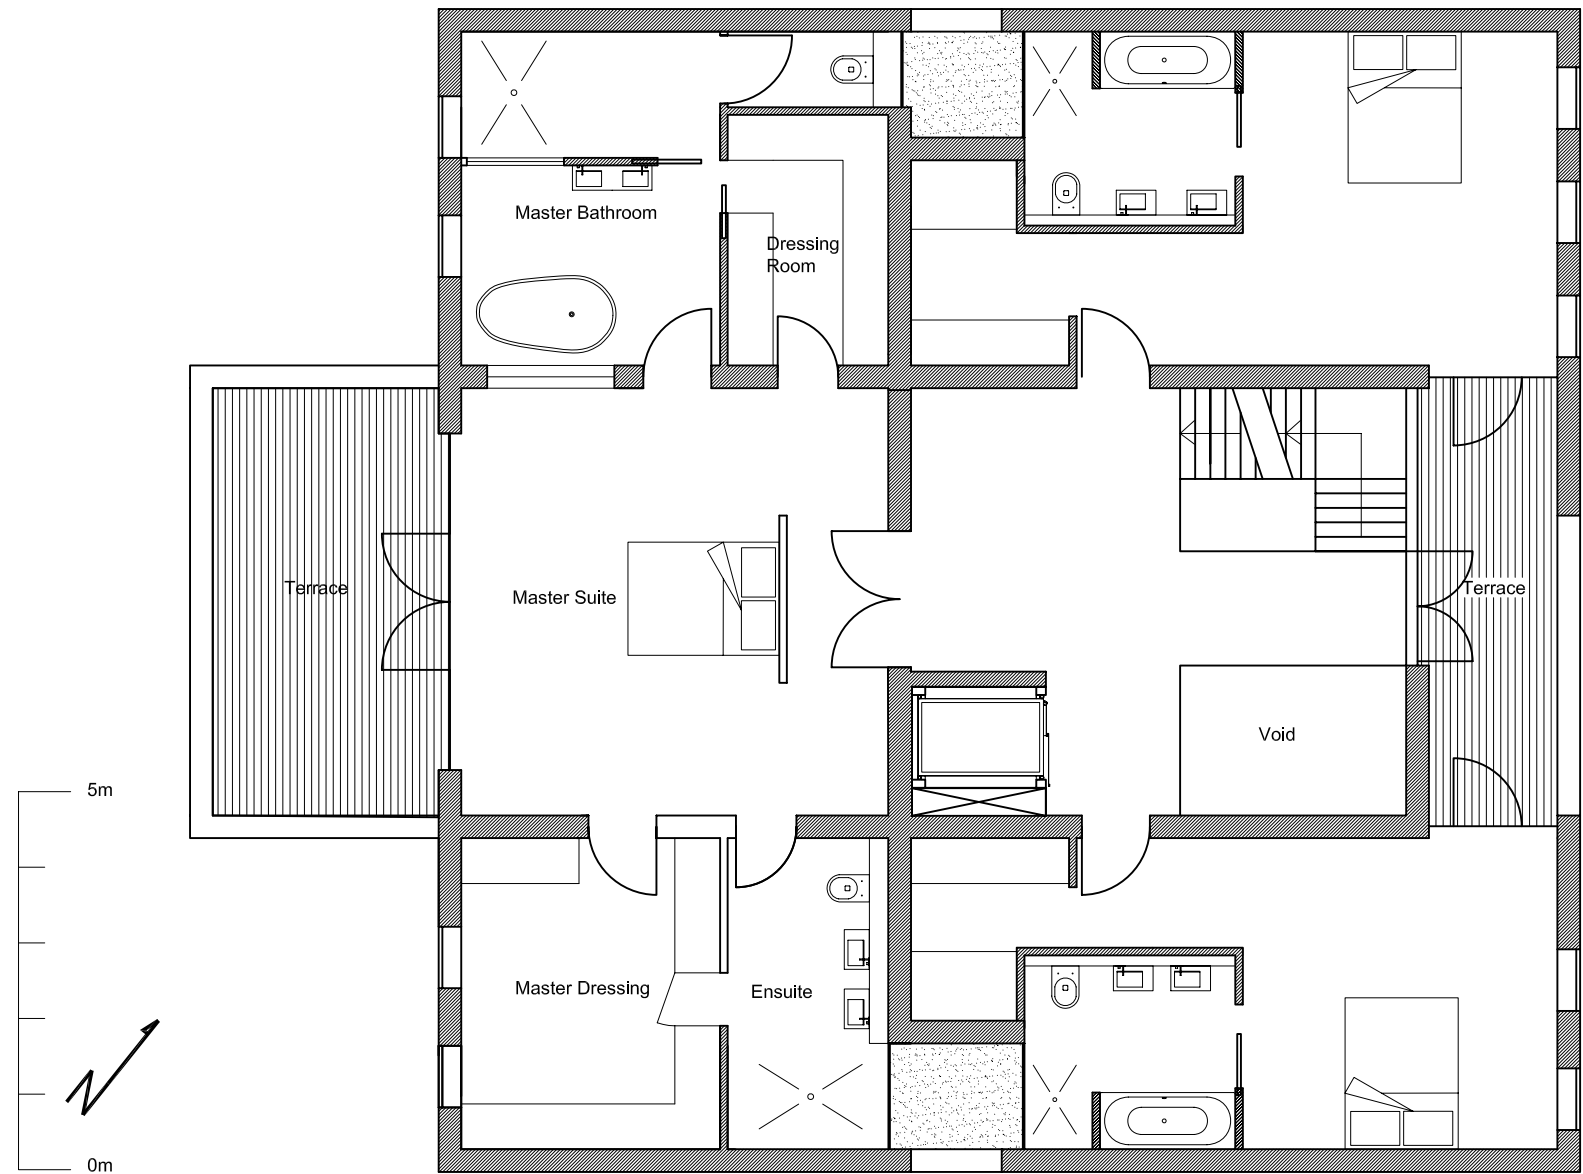

First Floor Plan

Revision	Date	Amendments	Project	<		
----------	------	------------	---------	--	--	--