




REVISION:	NOTE:
<b>SOLANKI</b> DESIGN STUDIO	
E: SOLANKIDESIGNSTUDIO@GMAIL.COM T: 07980 765 732	
PROJECT:	FLAT A, 153 LEIGHTON ROAD, KENTISH TOWN, NW5 2RB
DRAWING:	11 PROPOSED GROUND FLOOR
SCALE:	1:50 @ A3
DATE:	-
REVISION:	-
All dimensions to be checked on site prior to construction. All drawings to be read in conjunction with structural engineer's drawings.	

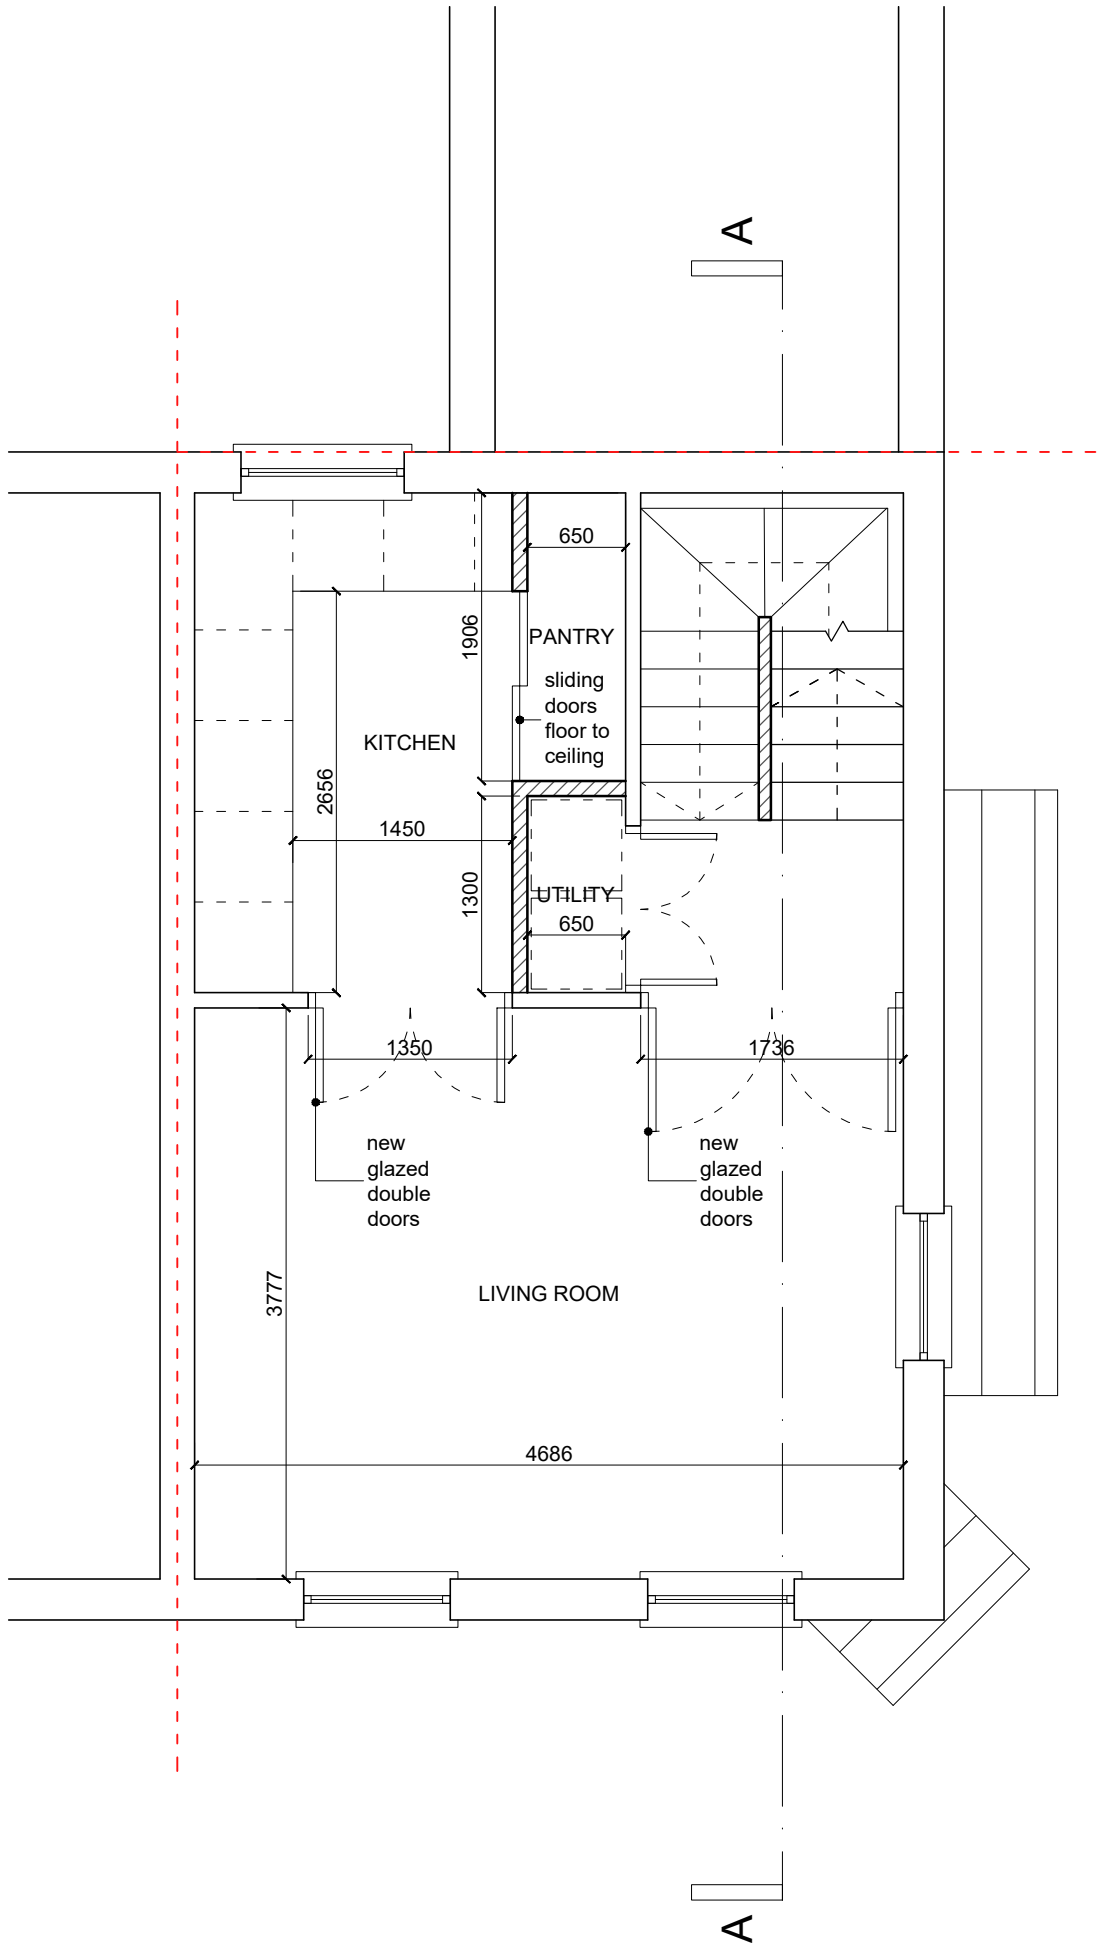


REVISION:	NOTE:
<div>SOLANKI DESIGN STUDIO</div> <div>E: SOLANKIDESIGNSTUDIO@GMAIL.COM T: 07980 765 732</div>	
PROJECT:	FLAT A, 153 LEIGHTON ROAD, KENTISH TOWN, NW5 2RB
DRAWING:	12 PROPOSED FIRST FLOOR
SCALE:	1:50 @ A3
DATE:	-
REVISION:	-
<div>N</div>	
<div>0m1m2m</div>	
<div>All dimensions to be checked on site prior to construction.</div> <div>All drawings to be read in conjunction with structural engineer's drawings.</div>	

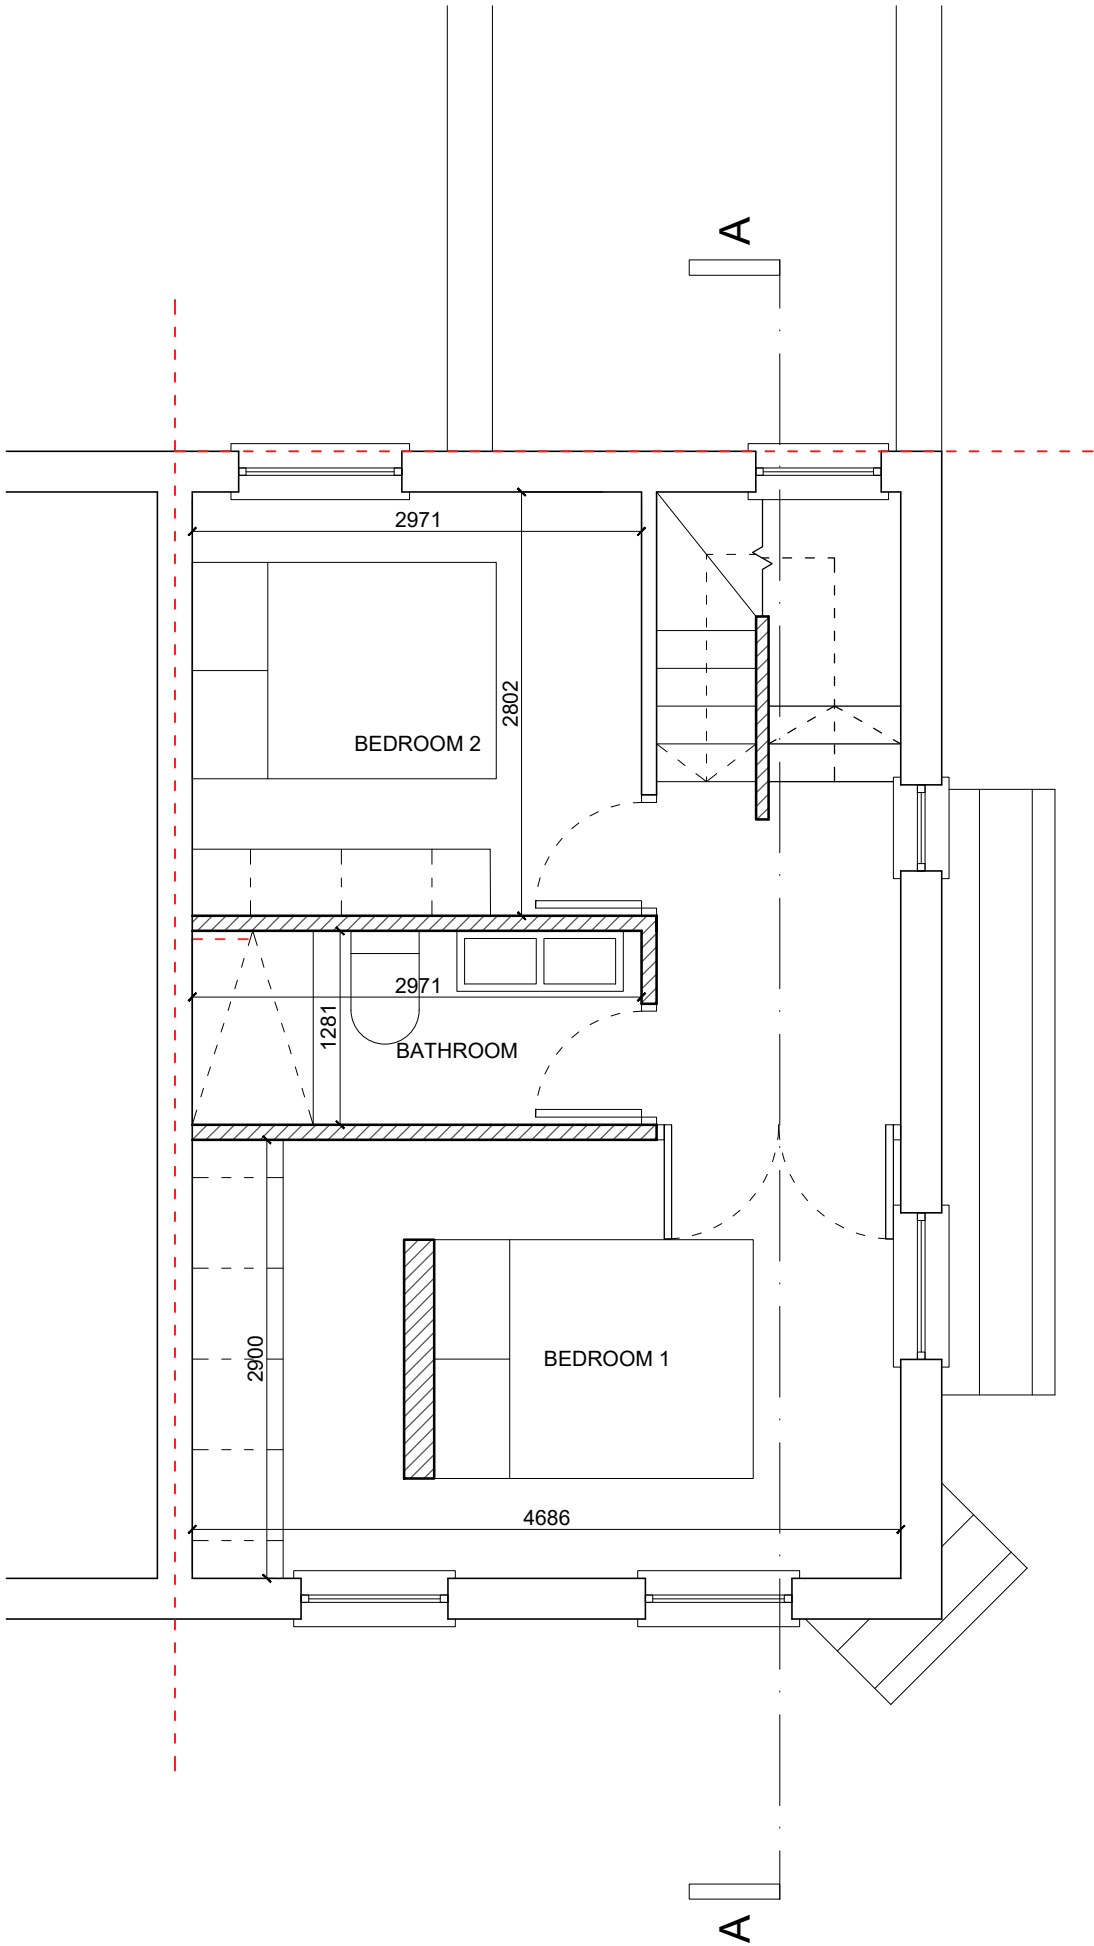

REVISION:	NOTE:
<div>SOLANKI DESIGN STUDIO</div> <div>E: SOLANKIDESIGNSTUDIO@GMAIL.COM T: 07980 765 732</div>	
PROJECT:	FLAT A, 153 LEIGHTON ROAD, KENTISH TOWN, NW5 2RB
DRAWING:	13 PROPOSED SECOND FLOOR
SCALE:	1:50 @ A3
DATE:	-
REVISION:	-
<div></div>	
<div></div>	
<div>All dimensions to be checked on site prior to construction.</div> <div>All drawings to be read in conjunction with structural engineer's drawings.</div>	

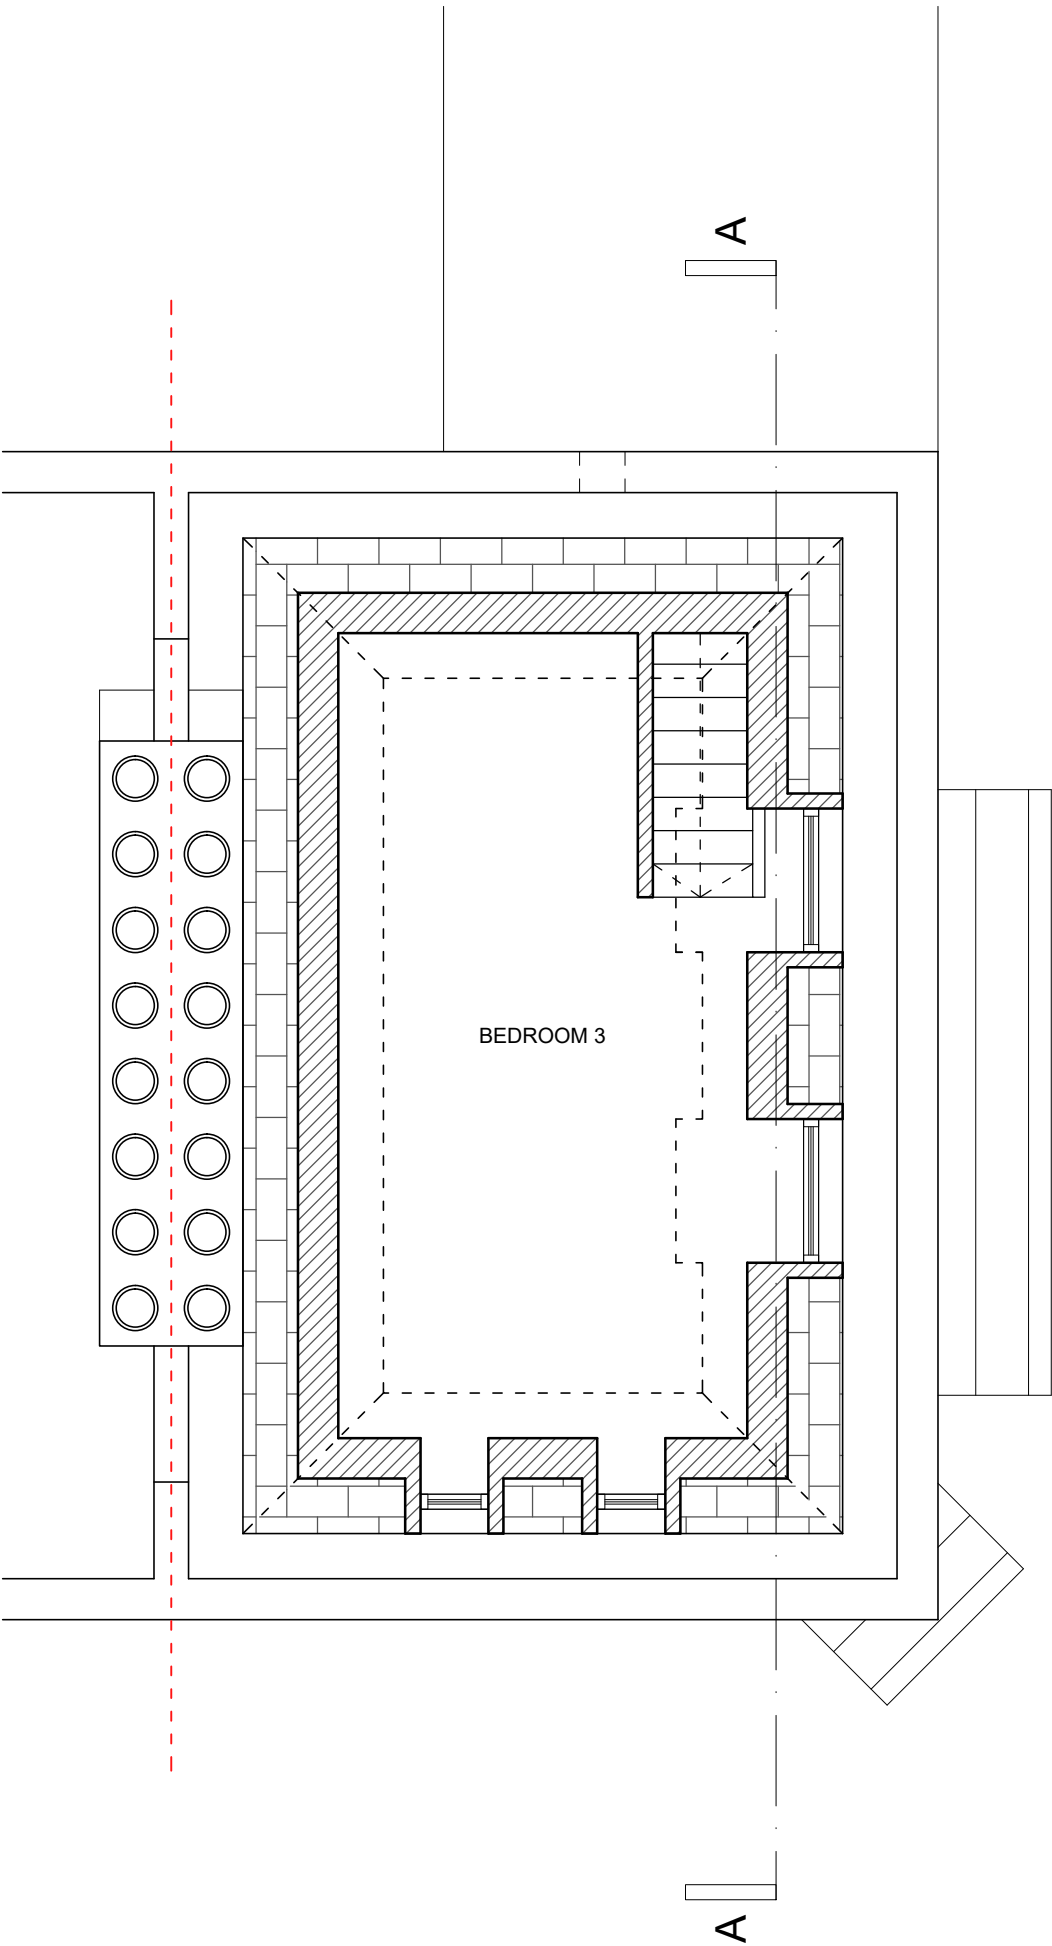


REVISION:	NOTE:
<div>SOLANKI</div> <div>DESIGN STUDIO</div> <div>E: SOLANKIDESIGNSTUDIO@GMAIL.COM T: 07980 765 732</div>	
PROJECT:	FLAT A, 153 LEIGHTON ROAD, KENTISH TOWN, NW5 2RB
DRAWING:	14 PROPOSED THIRD FLOOR PLAN
SCALE:	1:50 @ A3
DATE:	-
REVISION:	-
<div><div>N</div></div>	
<div>0m1m2m</div>	
<div>All dimensions to be checked on site prior to construction.</div> <div>All drawings to be read in conjunction with structural engineer's drawings.</div>	

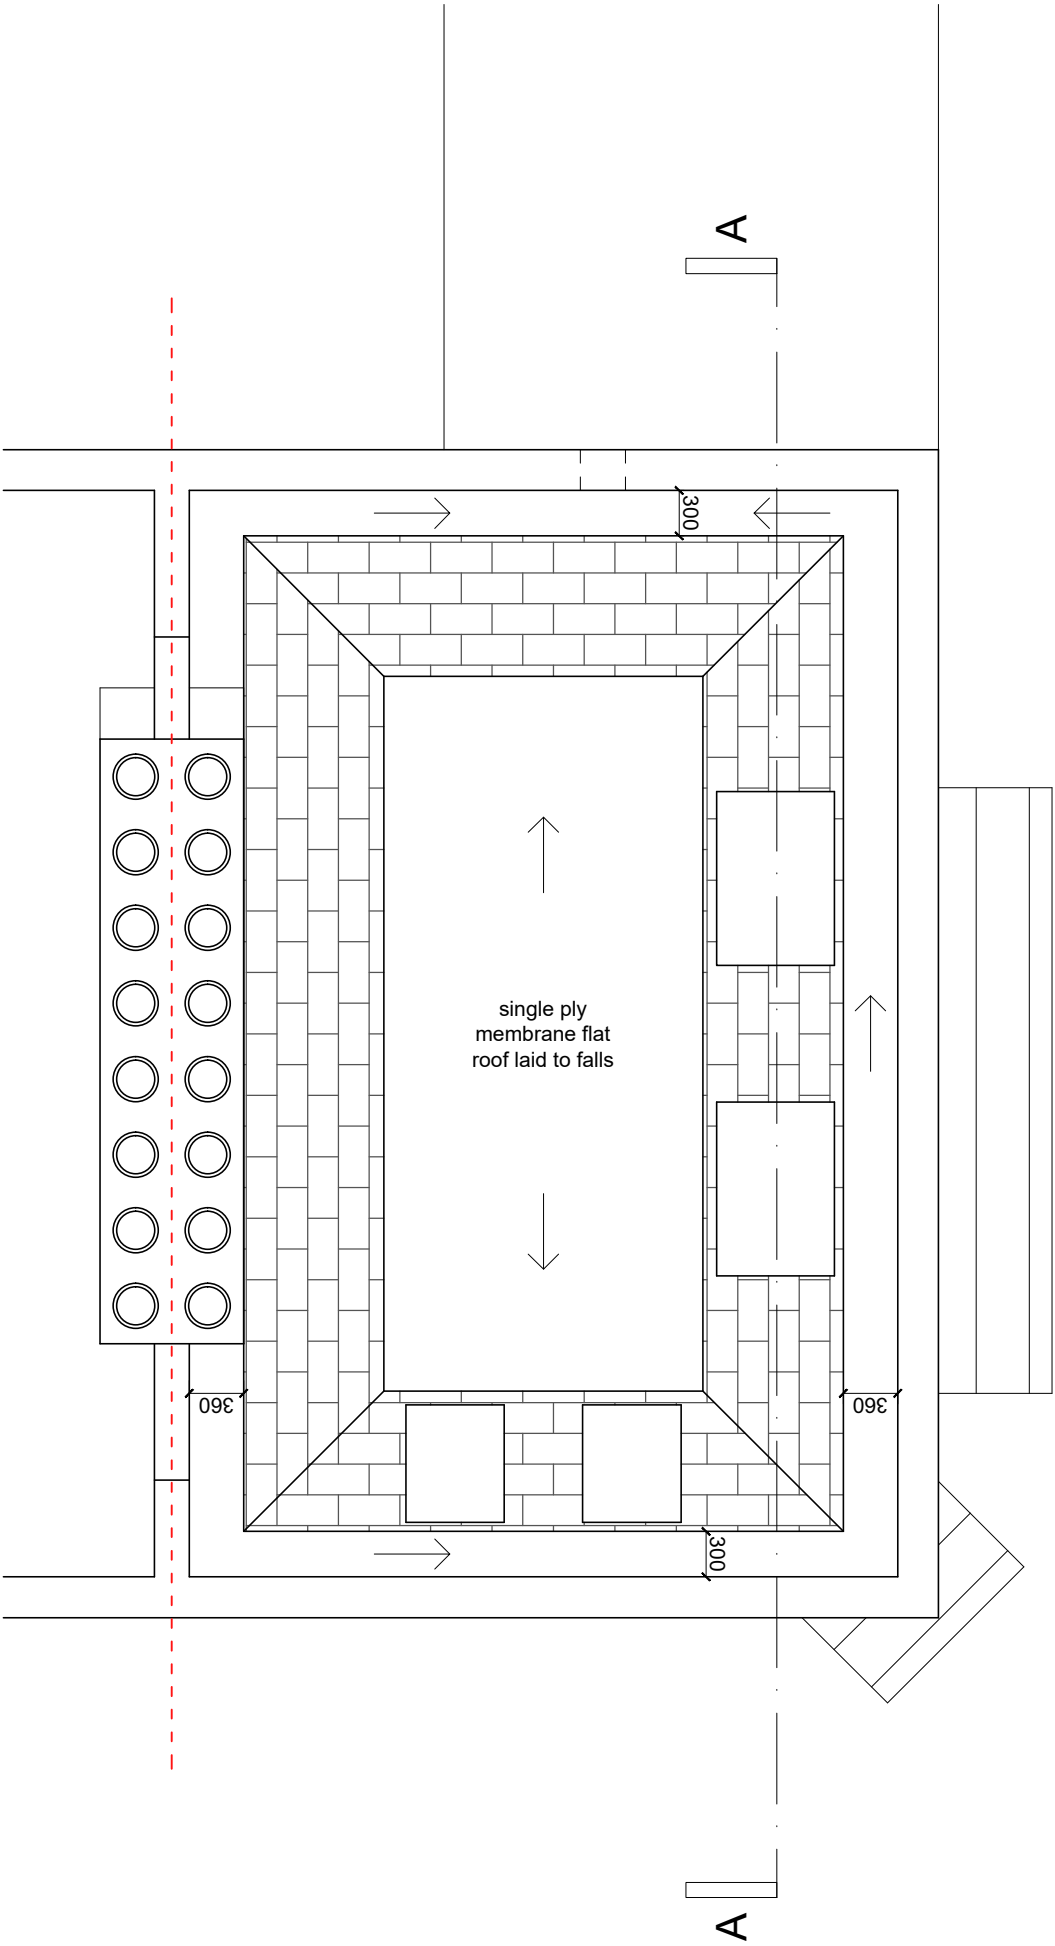


REVISION:	NOTE:
<div>SOLANKI</div> <div>DESIGN STUDIO</div> <div>E: SOLANKIDESIGNSTUDIO@GMAIL.COM T: 07980 765 732</div>	
PROJECT:	FLAT A, 153 LEIGHTON ROAD, KENTISH TOWN, NW5 2RB
DRAWING:	15 PROPOSED ROOF PLAN
SCALE:	1:50 @ A3
DATE:	-
REVISION:	-
<div>N</div>	
<div>0m1m2m</div>	
<div>All dimensions to be checked on site prior to construction.</div> <div>All drawings to be read in conjunction with structural engineer's drawings.</div>	



REVISION:	NOTE:
<div>SOLANKI</div> <div>DESIGN STUDIO</div> <div>E: SOLANKIDESIGNSTUDIO@GMAIL.COM</div> <div>T: 07980 765 732</div>	
PROJECT:	FLAT A, 153 LEIGHTON ROAD, KENTISH TOWN, NW5 2RB
DRAWING:	16 PROPOSED FRONT ELEVATION
SCALE:	1:50 @ A3
DATE:	-
REVISION:	-
<div>0m1m2m</div>	
<div>All dimensions to be checked on site prior to construction.</div> <div>All drawings to be read in conjunction with structural engineer's drawings.</div>	

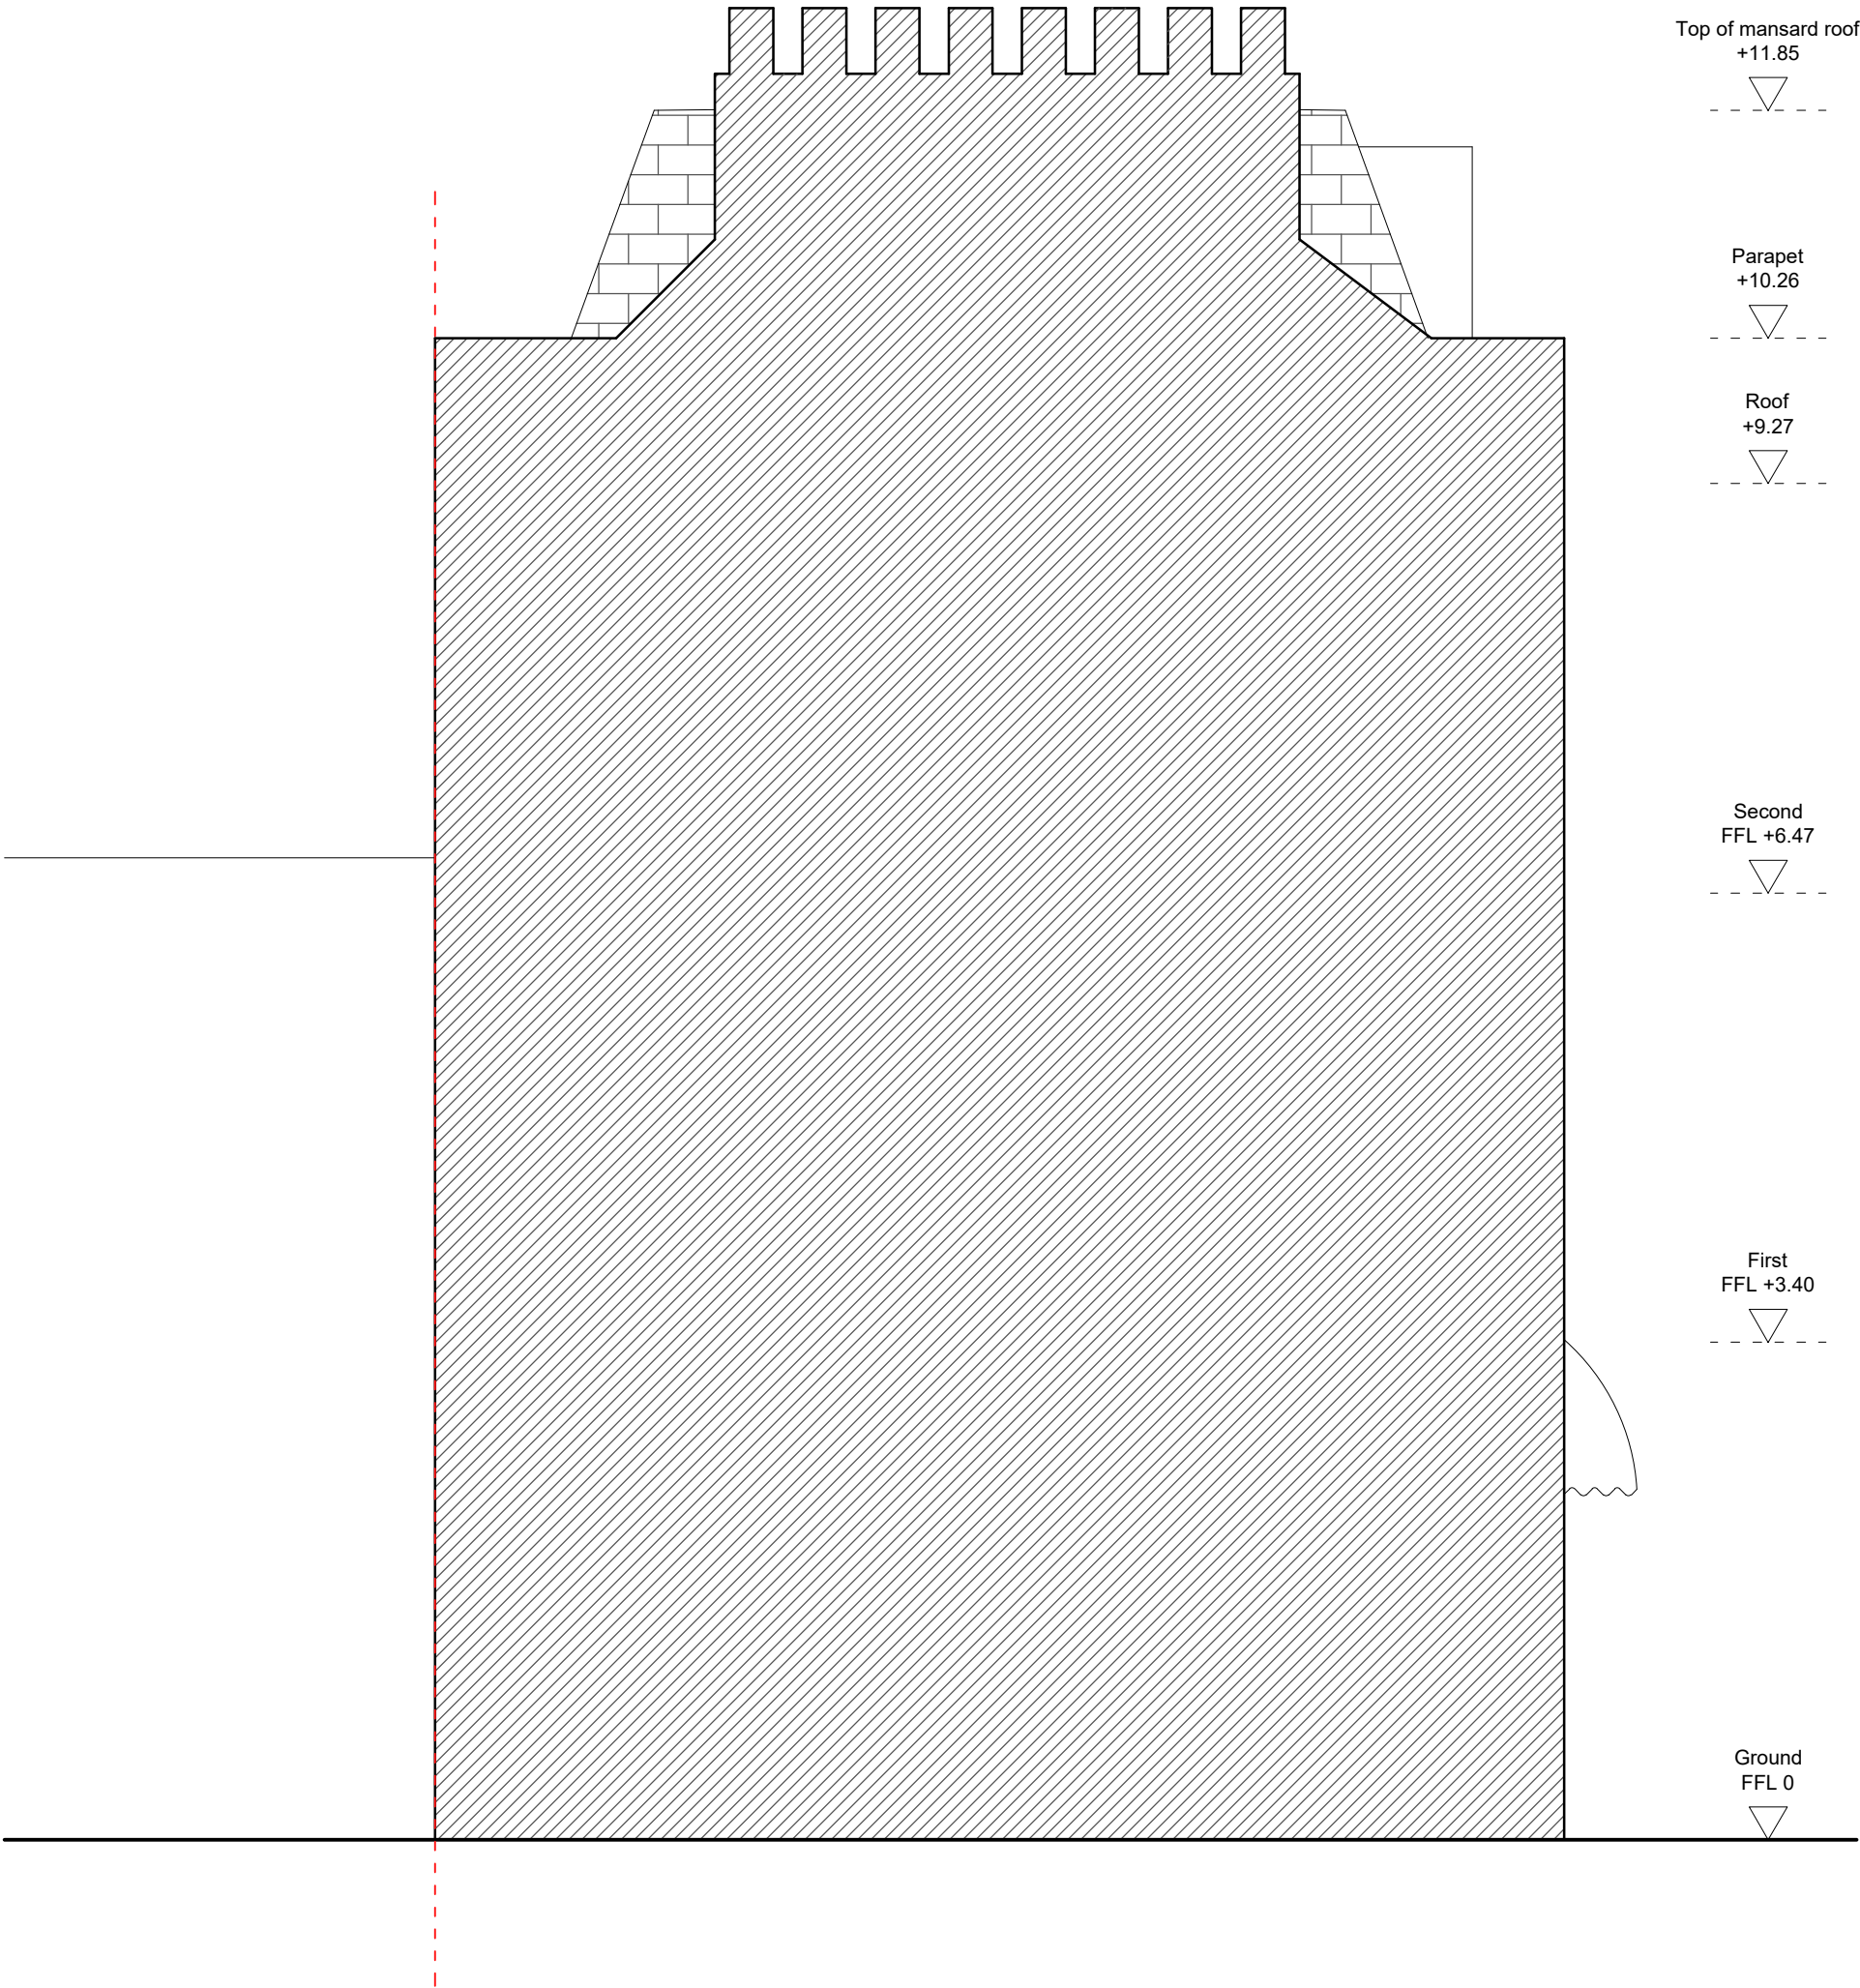


REVISION:	NOTE:
<div>SOLANKI</div> <div>DESIGN STUDIO</div> <div>E: SOLANKIDESIGNSTUDIO@GMAIL.COM T: 07980 765 732</div>	
PROJECT:	FLAT A, 153 LEIGHTON ROAD, KENTISH TOWN, NW5 2RB
DRAWING:	17 PROPOSED SIDE ELEVATION
SCALE:	1:50 @ A3
DATE:	-
REVISION:	-
<div>0m1m2m</div>	
<div>All dimensions to be checked on site prior to construction.</div> <div>All drawings to be read in conjunction with structural engineer's drawings.</div>	

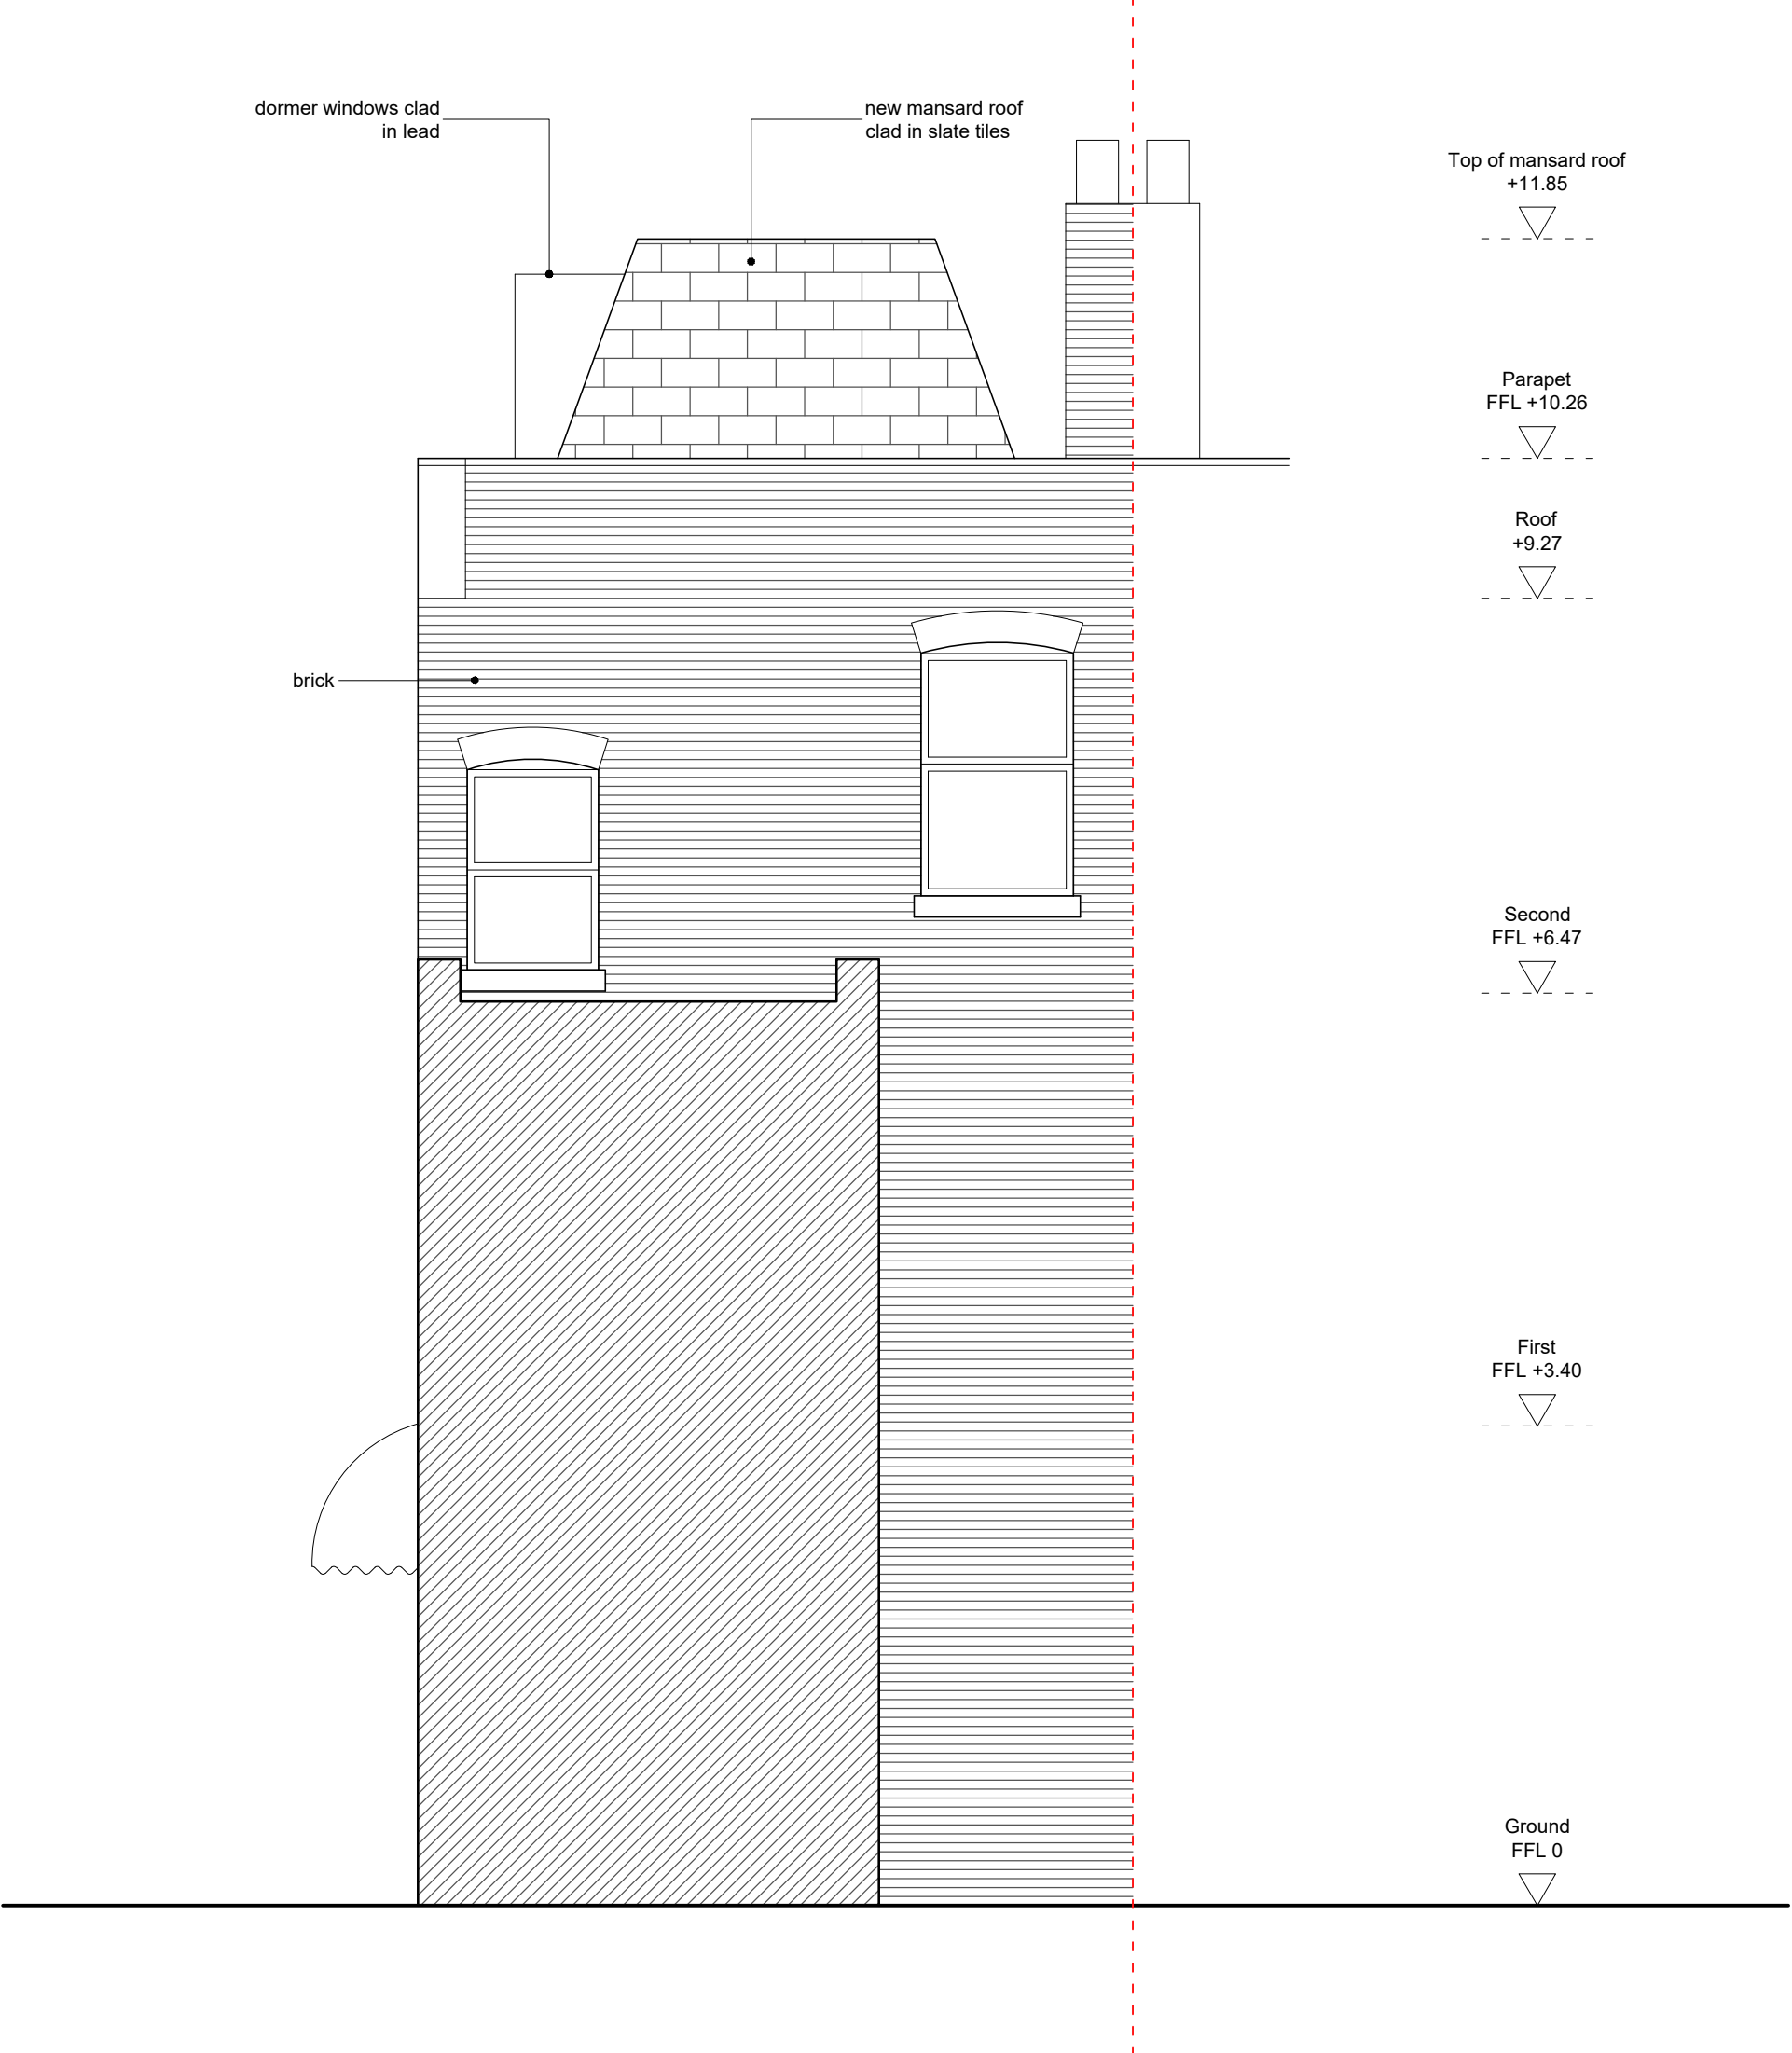

REVISION:	NOTE:
<div>SOLANKI</div> <div>DESIGN STUDIO</div>	
E: SOLANKIDESIGNSTUDIO@GMAIL.COM T: 07980 765 732	
PROJECT:	FLAT A, 153 LEIGHTON ROAD, KENTISH TOWN, NW5 2RB
DRAWING:	18 PROPOSED REAR ELEVATION
SCALE:	1:50 @ A3
DATE:	-
REVISION:	-
<div>0m1m2m</div>	
All dimensions to be checked on site prior to construction. All drawings to be read in conjunction with structural engineer's drawings.	



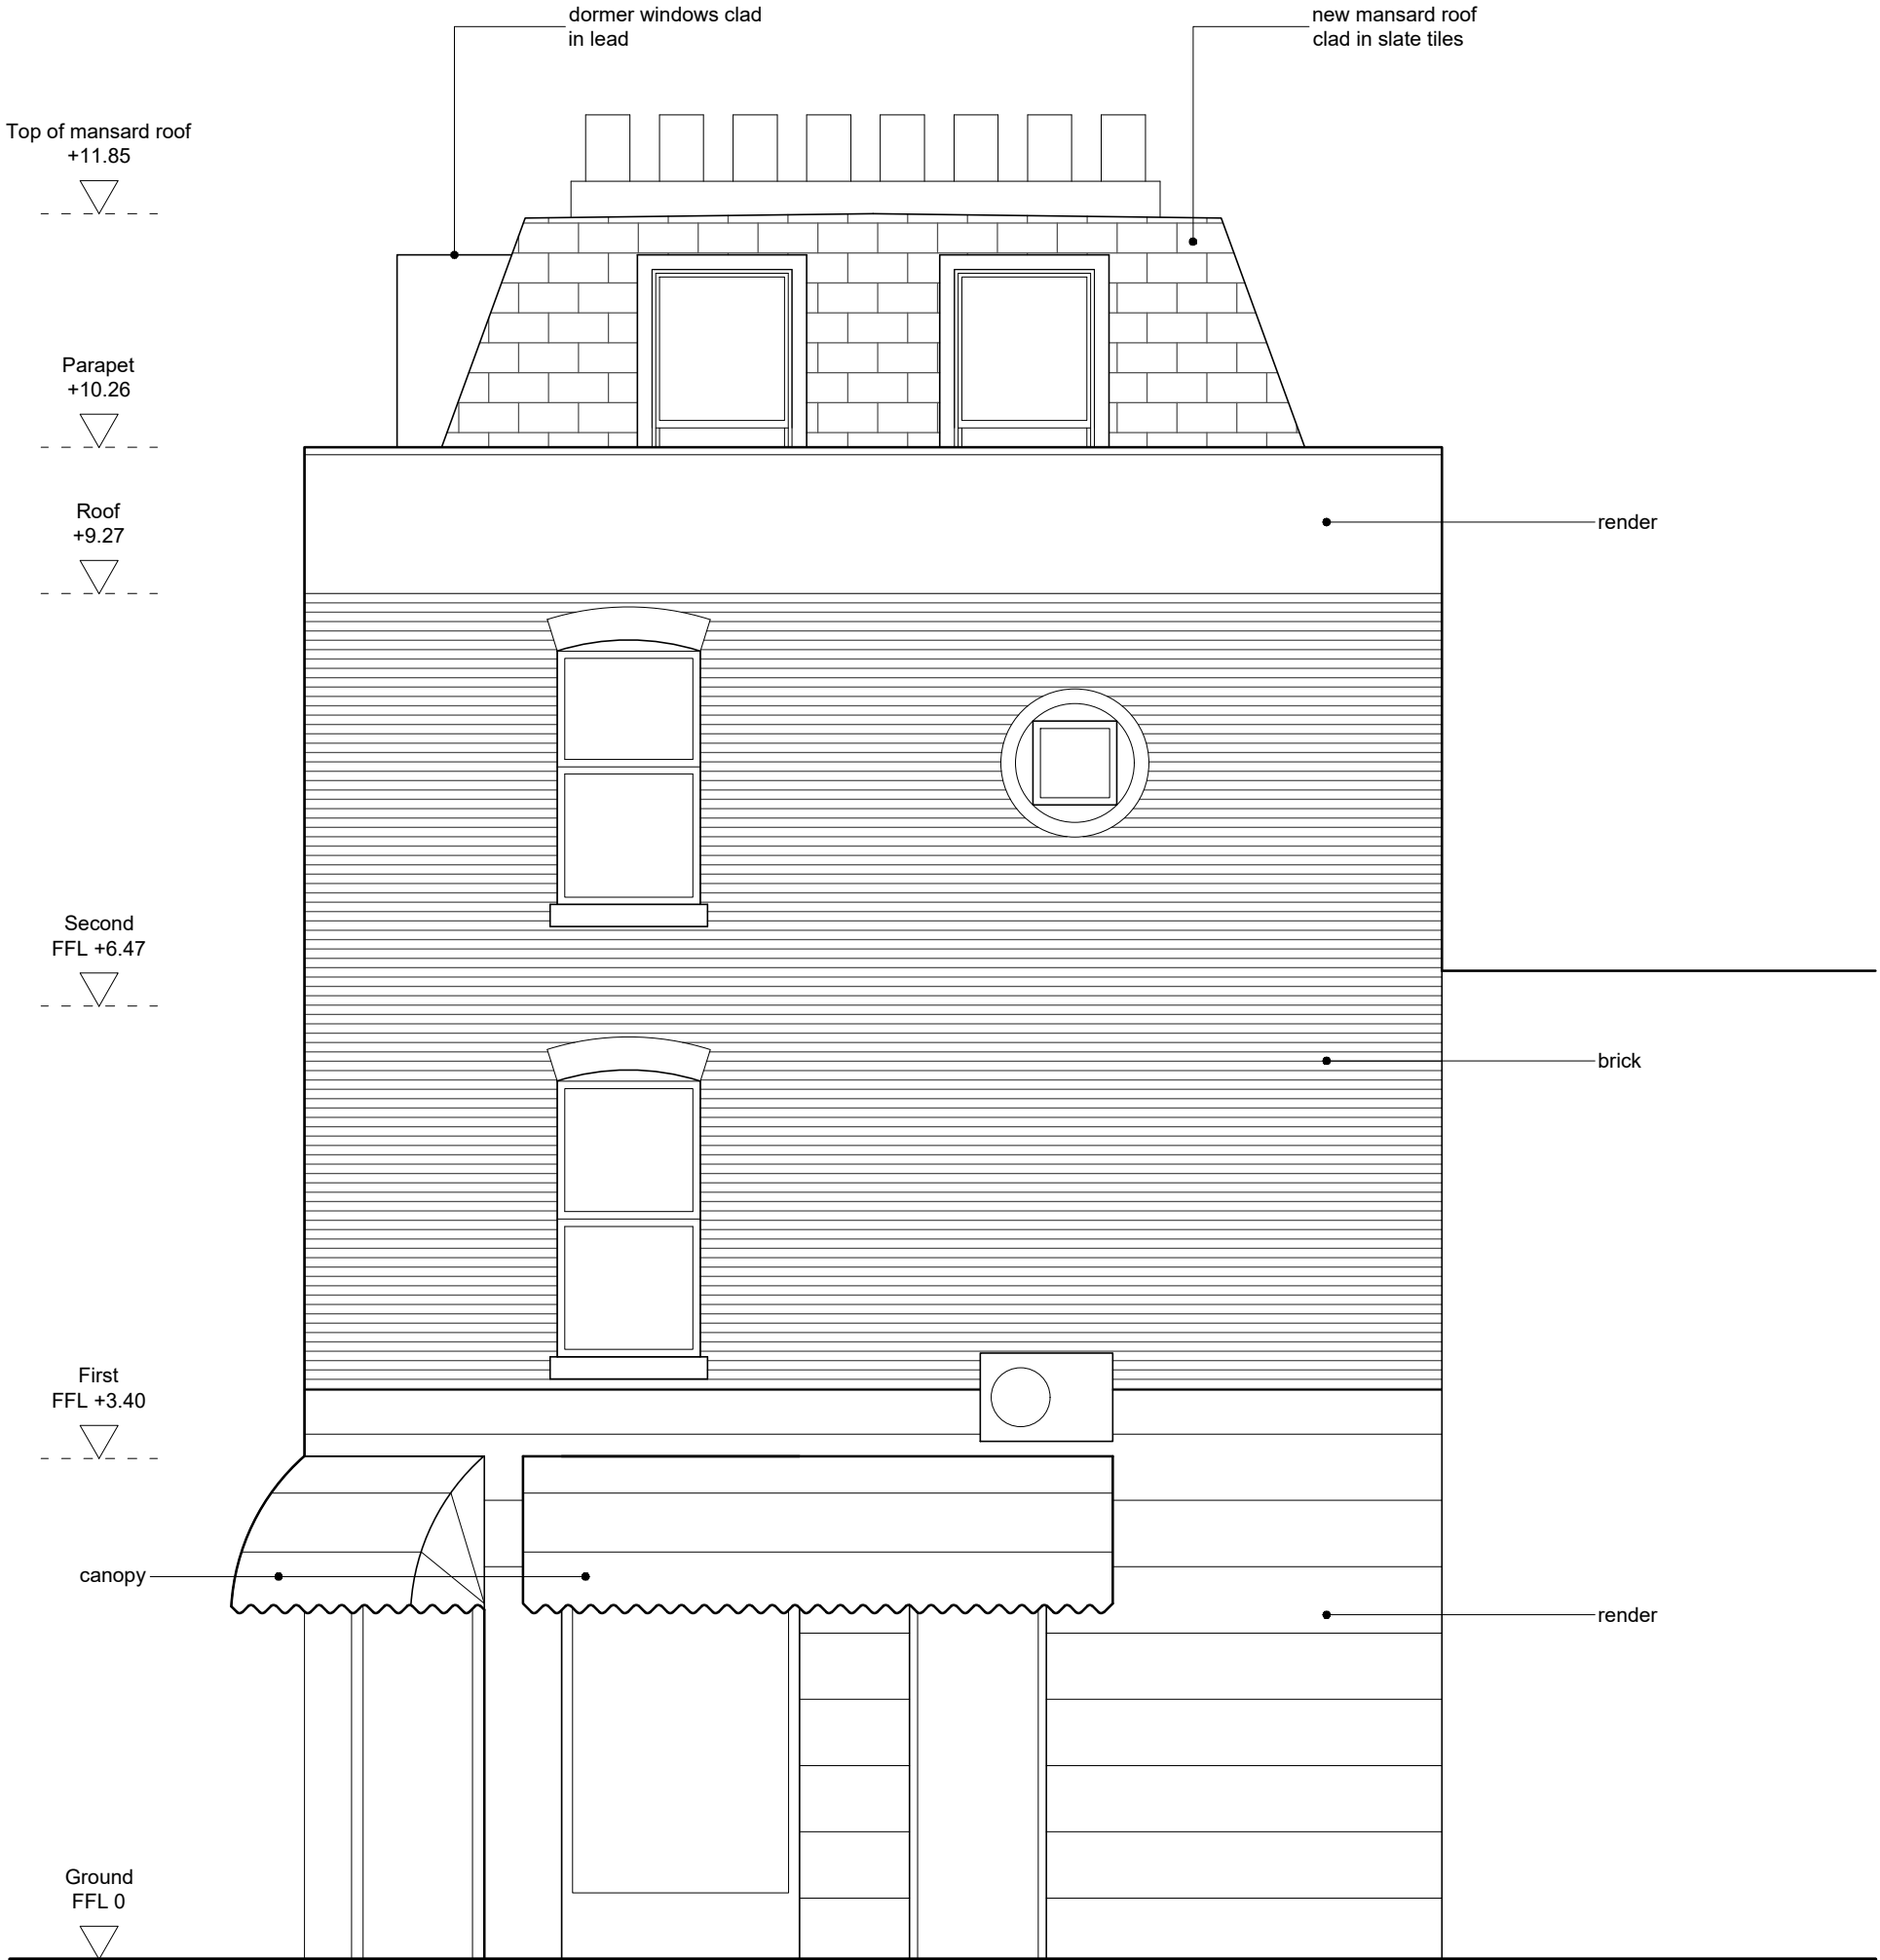

REVISION:	NOTE:
<div>SOLANKI</div> <div>DESIGN STUDIO</div> <div>E: SOLANKIDESIGNSTUDIO@GMAIL.COM T: 07980 765 732</div>	
PROJECT:	FLAT A, 153 LEIGHTON ROAD, KENTISH TOWN, NW5 2RB
DRAWING:	19 PROPOSED SIDE ELEVATION 2
SCALE:	1:50 @ A3
DATE:	-
REVISION:	-
<div>0m1m2m</div>	
All dimensions to be checked on site prior to construction. All drawings to be read in conjunction with structural engineer's drawings.	

Top of mansard roof  
+11.85


Parapet  
+10.26

Roof  
+9.27

Second  
FFL +6.47

First  
FFL +3.40

Ground  
FFL 0

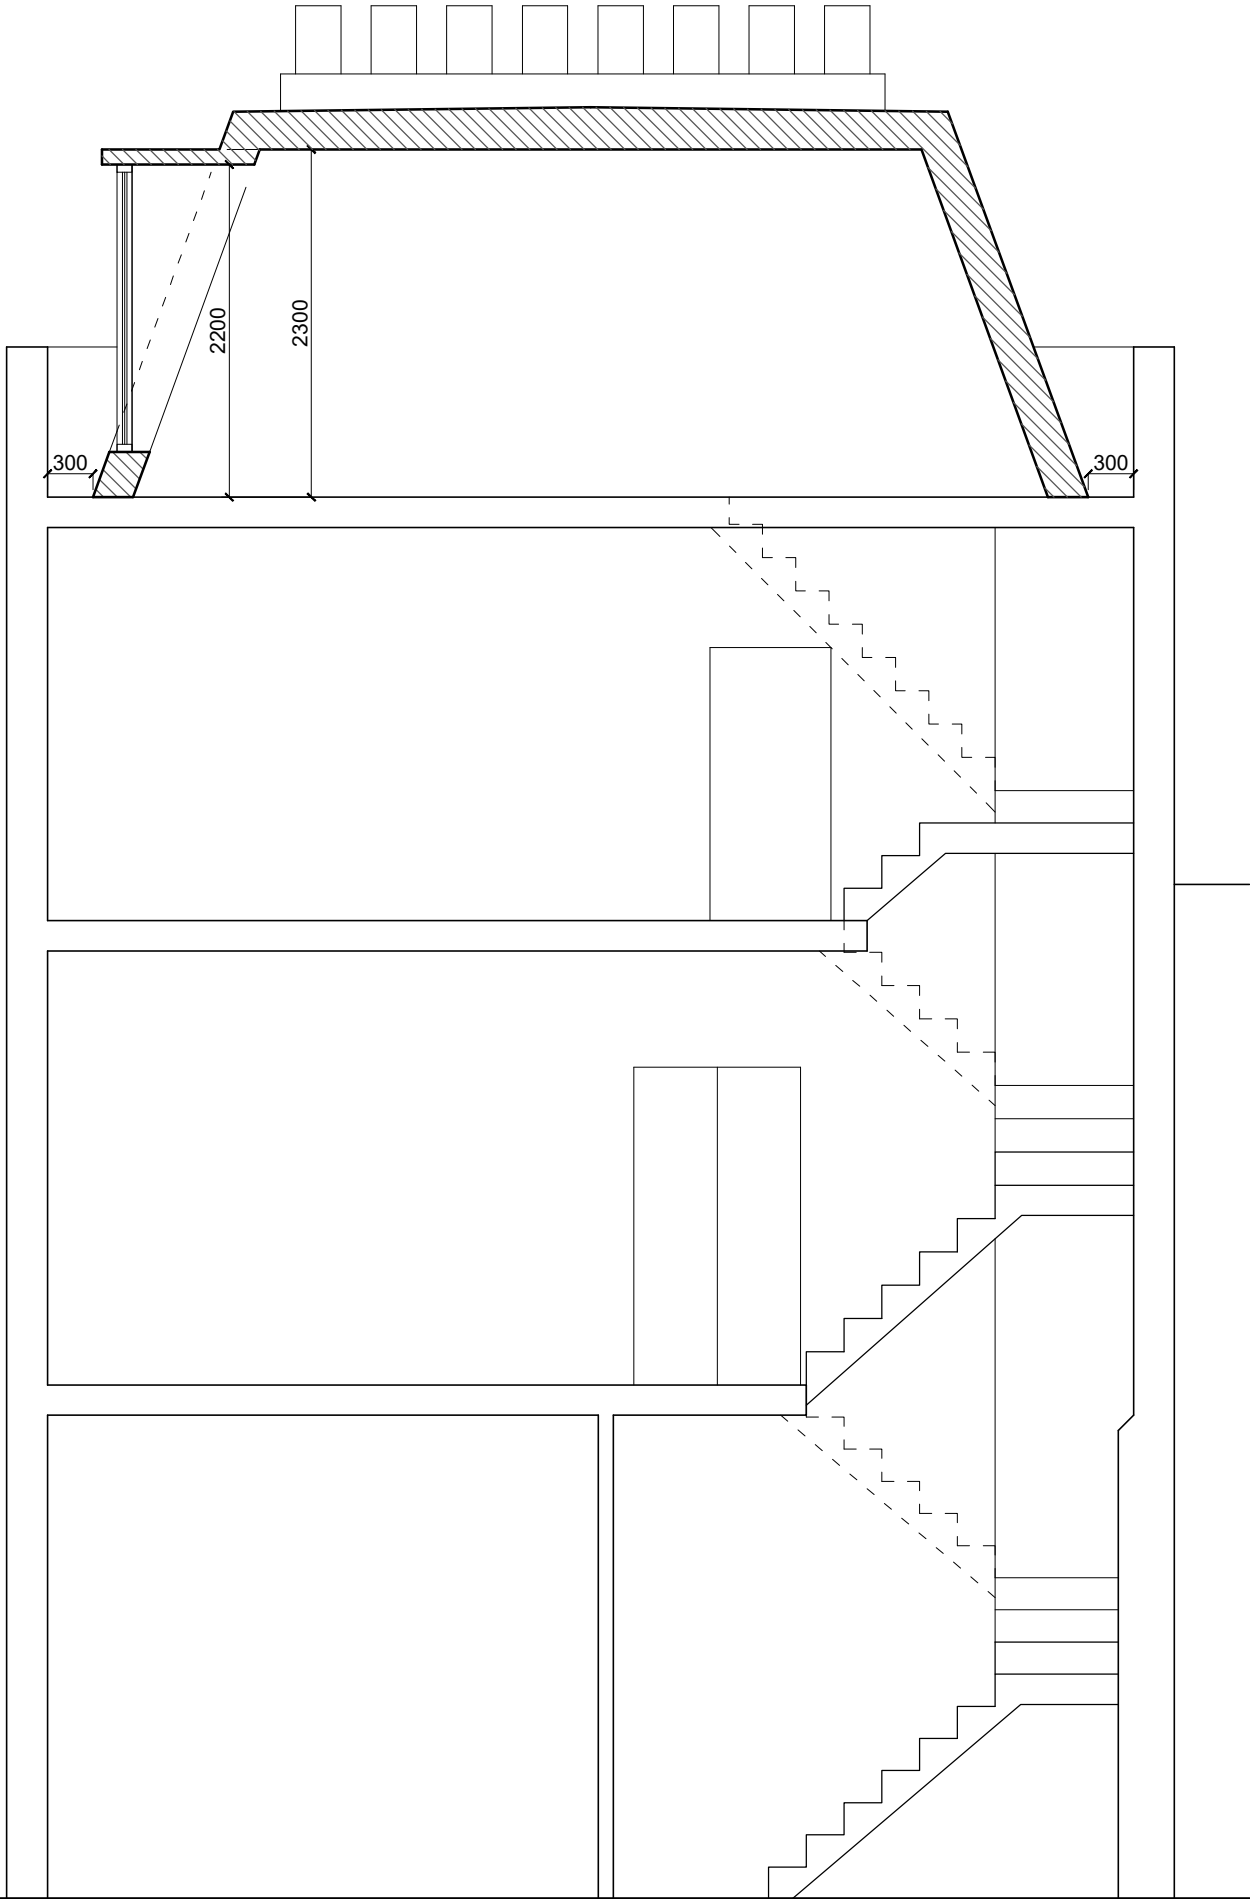

REVISION:	NOTE:
<div>SOLANKI DESIGN STUDIO</div> <div>E: SOLANKIDESIGNSTUDIO@GMAIL.COM T: 07980 765 732</div>	
PROJECT:	FLAT A, 153 LEIGHTON ROAD, KENTISH TOWN, NW5 2RB
DRAWING:	20 PROPOSED SECTION A-A
SCALE:	1:50 @ A3
DATE:	-
REVISION:	-
<div>0m1m2m</div>	
<div>All dimensions to be checked on site prior to construction. All drawings to be read in conjunction with structural engineer's drawings.</div>	