



NOTE
 This drawing is not to be scaled. All dimensions to be checked on site and any discrepancies to be reported to the Contract Administrator. All material is produced on behalf of The Honourable Society of Lincoln's Inn. All drawings to be read in conjunction with specification where applicable.
 © The Honourable Society of Lincoln's Inn.

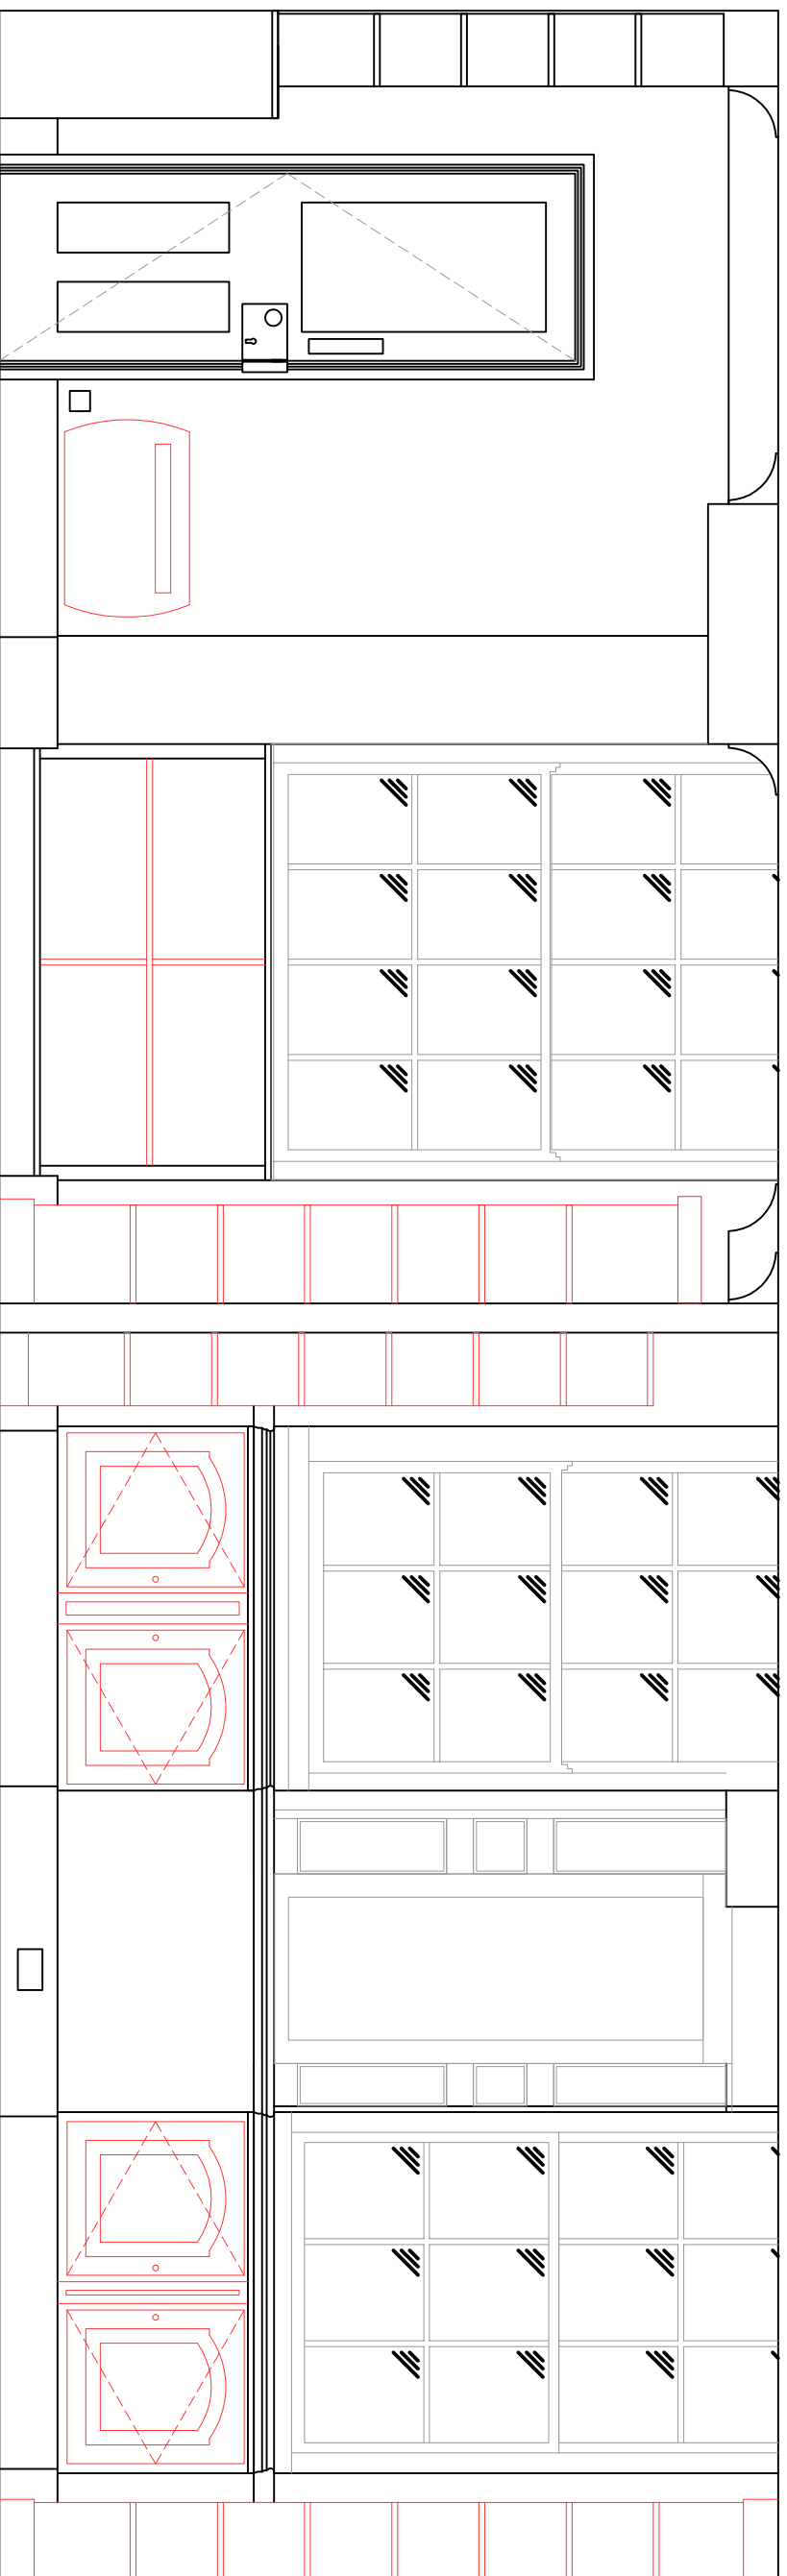

1: 25
 Section A-A

BASEMENT

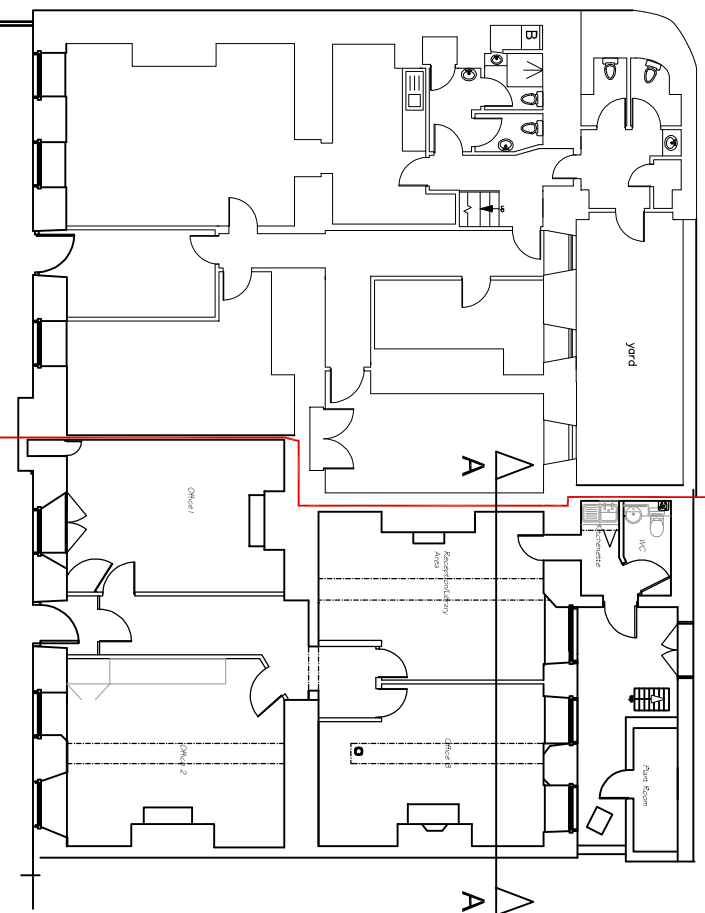

A3 Sheet

1:200
 Basement Plan

Items In red to be removed



| Rev. | Description | Design | Drawn | Checked | Approved | Date |
|------|-------------|--------|-------|---------|----------|------|
| | | | | | | |



Property :
Lincoln's Inn
 Newman's Row, London, WC2A 3TL
 Site Ref \ USRN : _____

Project No : 1206

Drawing Title :
1 New Square Basement
Existing Internal Section A-A

Design: R. Schwier Drawn: R. Schwier Approved: _____

Date : Feb '16 Scale : Various @ : A3

Drawing No : 3001 Rev. No : _____