


**NOTE**  
 This drawing is not to be scaled. All dimensions to be checked on site and any discrepancies to be reported to the Contract Administrator. All material is produced on behalf of The Honourable Society of Lincoln's Inn. All drawings to be read in conjunction with specification where applicable.  
 © The Honourable Society of Lincoln's Inn.

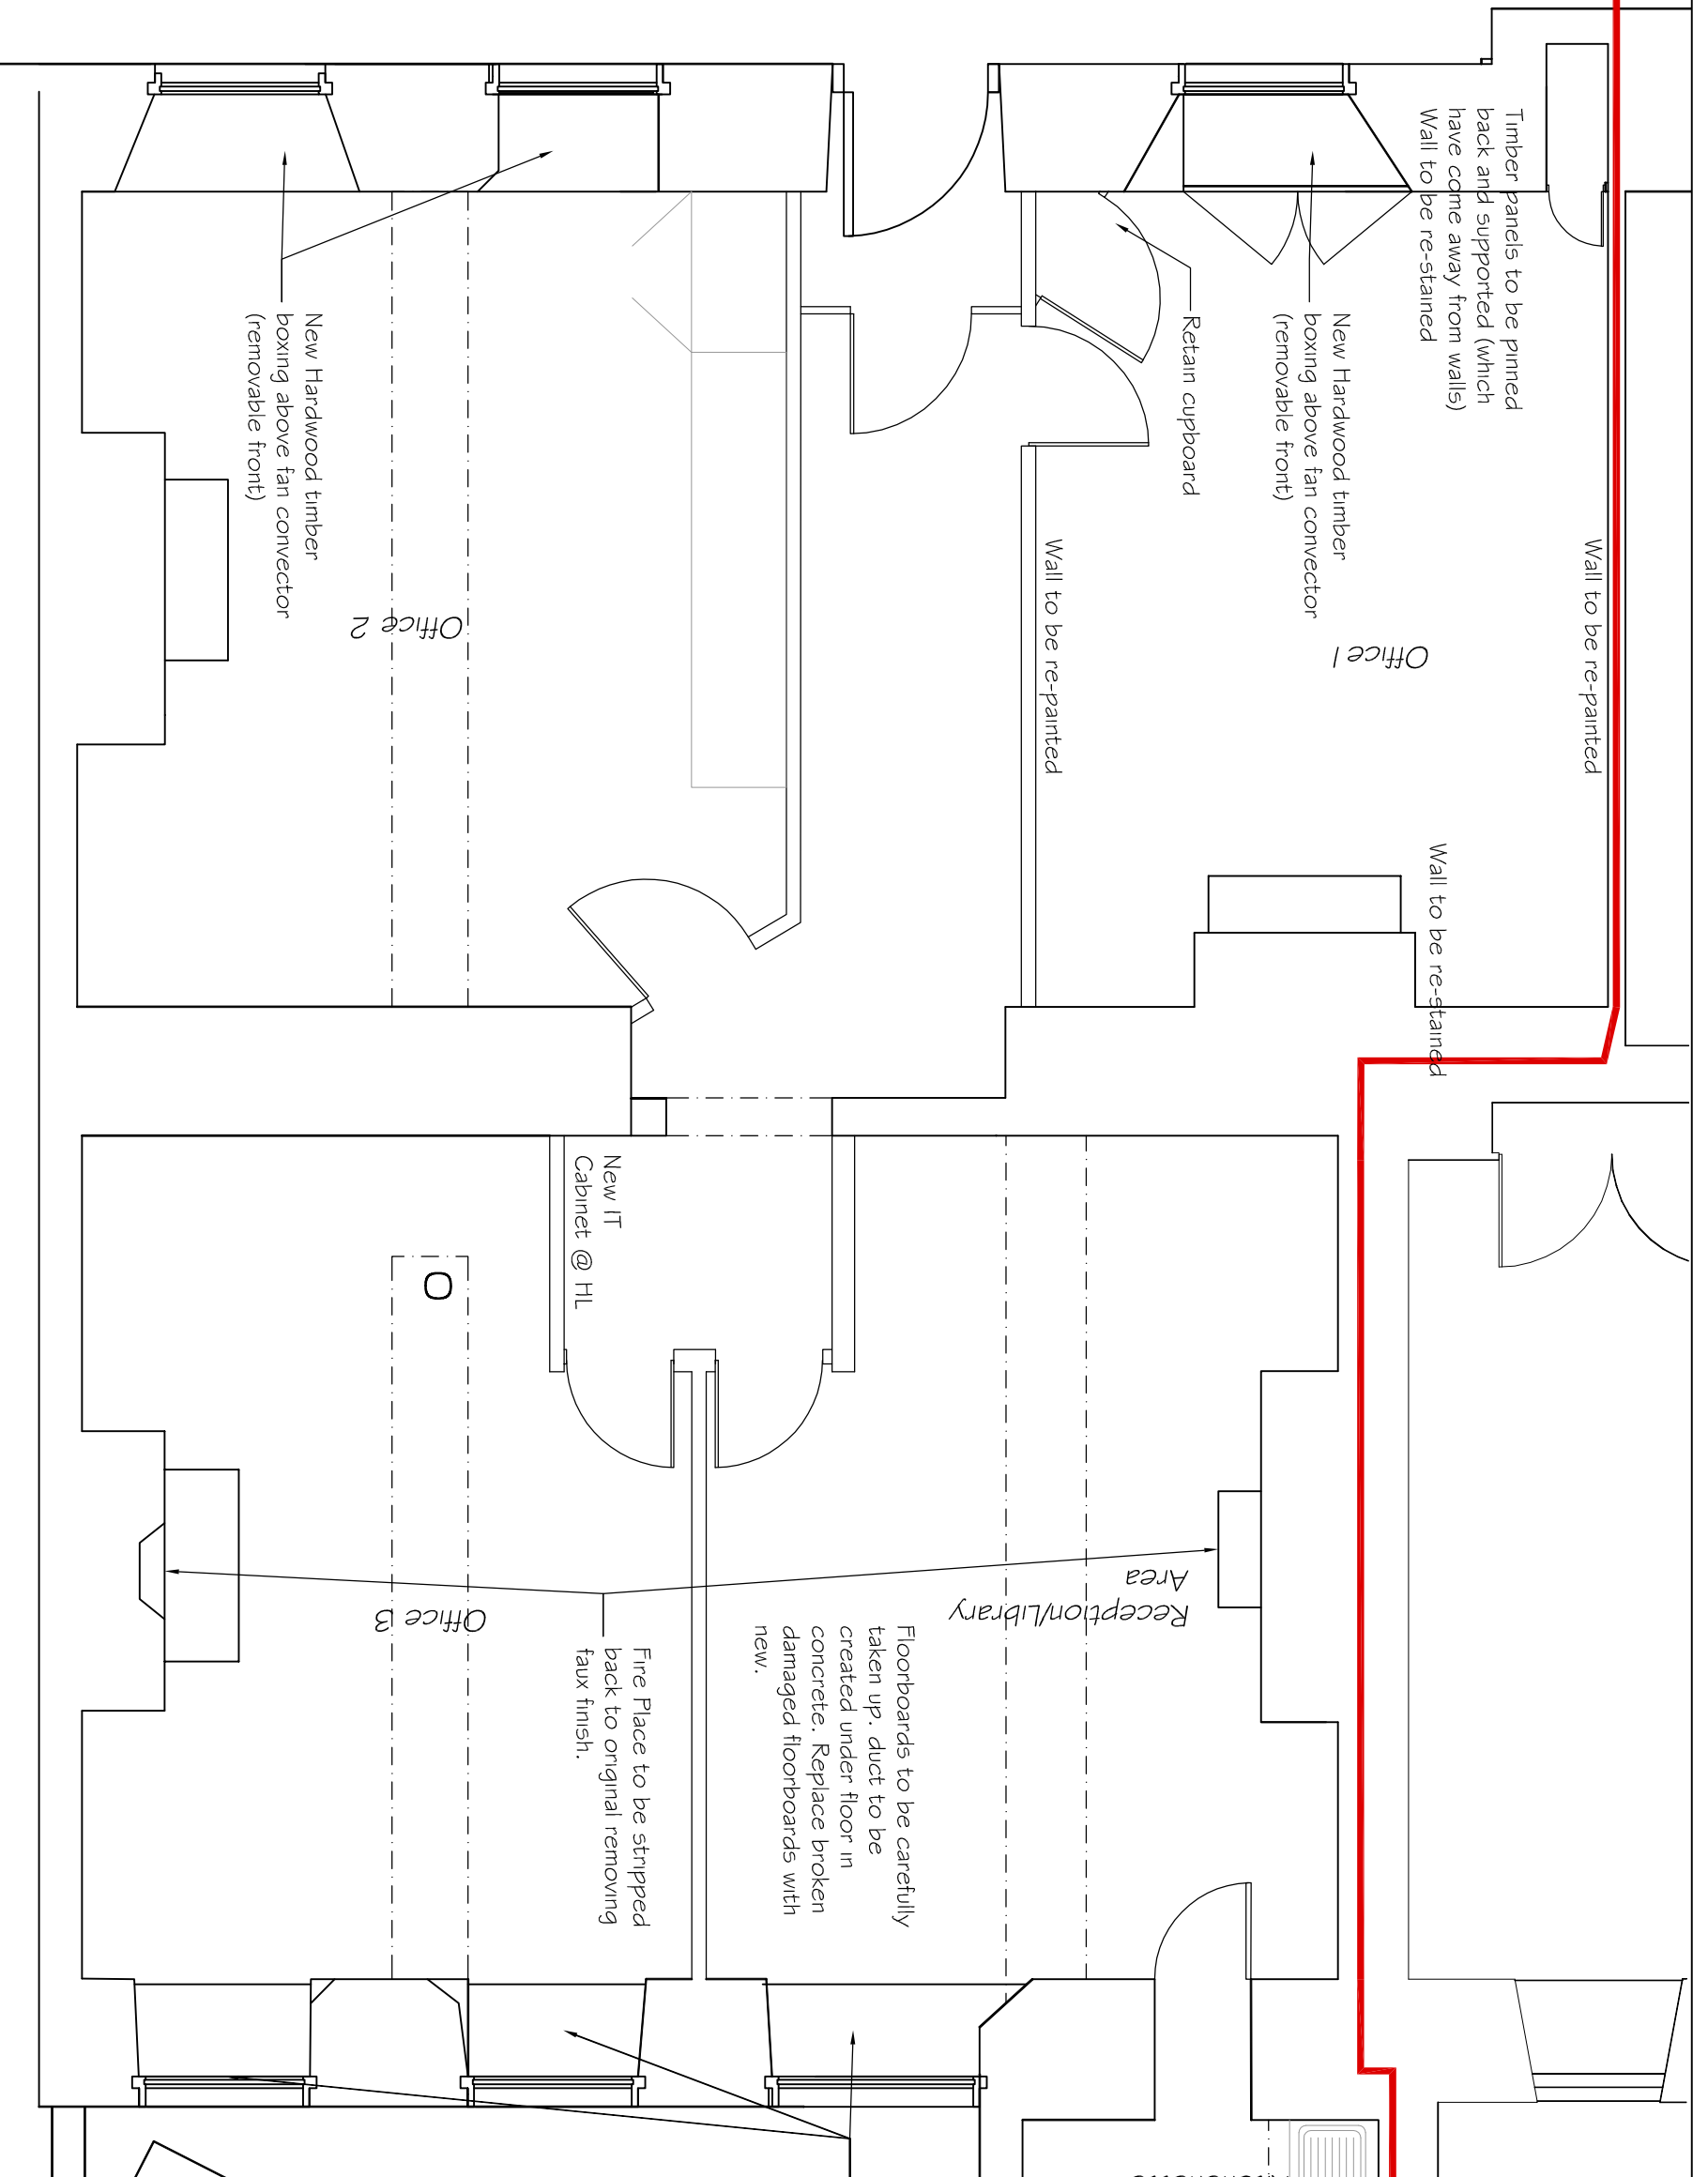

| Rev. | Description | Design | Drawn | Checked | Approved | Date |
|------|-------------|--------|-------|---------|----------|------|
|      |             |        |       |         |          |      |



Property :  
**Lincoln's Inn**  
 Newman's Row, London, WC2A 3TL

Site Ref \ USRN :  
 \_\_\_\_\_

Project No :  
 1206

Drawing Title :  
**1 New Square Basement  
 Proposed Plan**

Design: \_\_\_\_\_ Drawn: \_\_\_\_\_ Approved:  
 R. Schwier R. Schwier

Date : Oct '15 Scale : 1:50 @ : A3

Drawing No : **4501** Rev. No : \_\_\_\_\_