


EXISTING SECTION AA
Scale 1 : 25

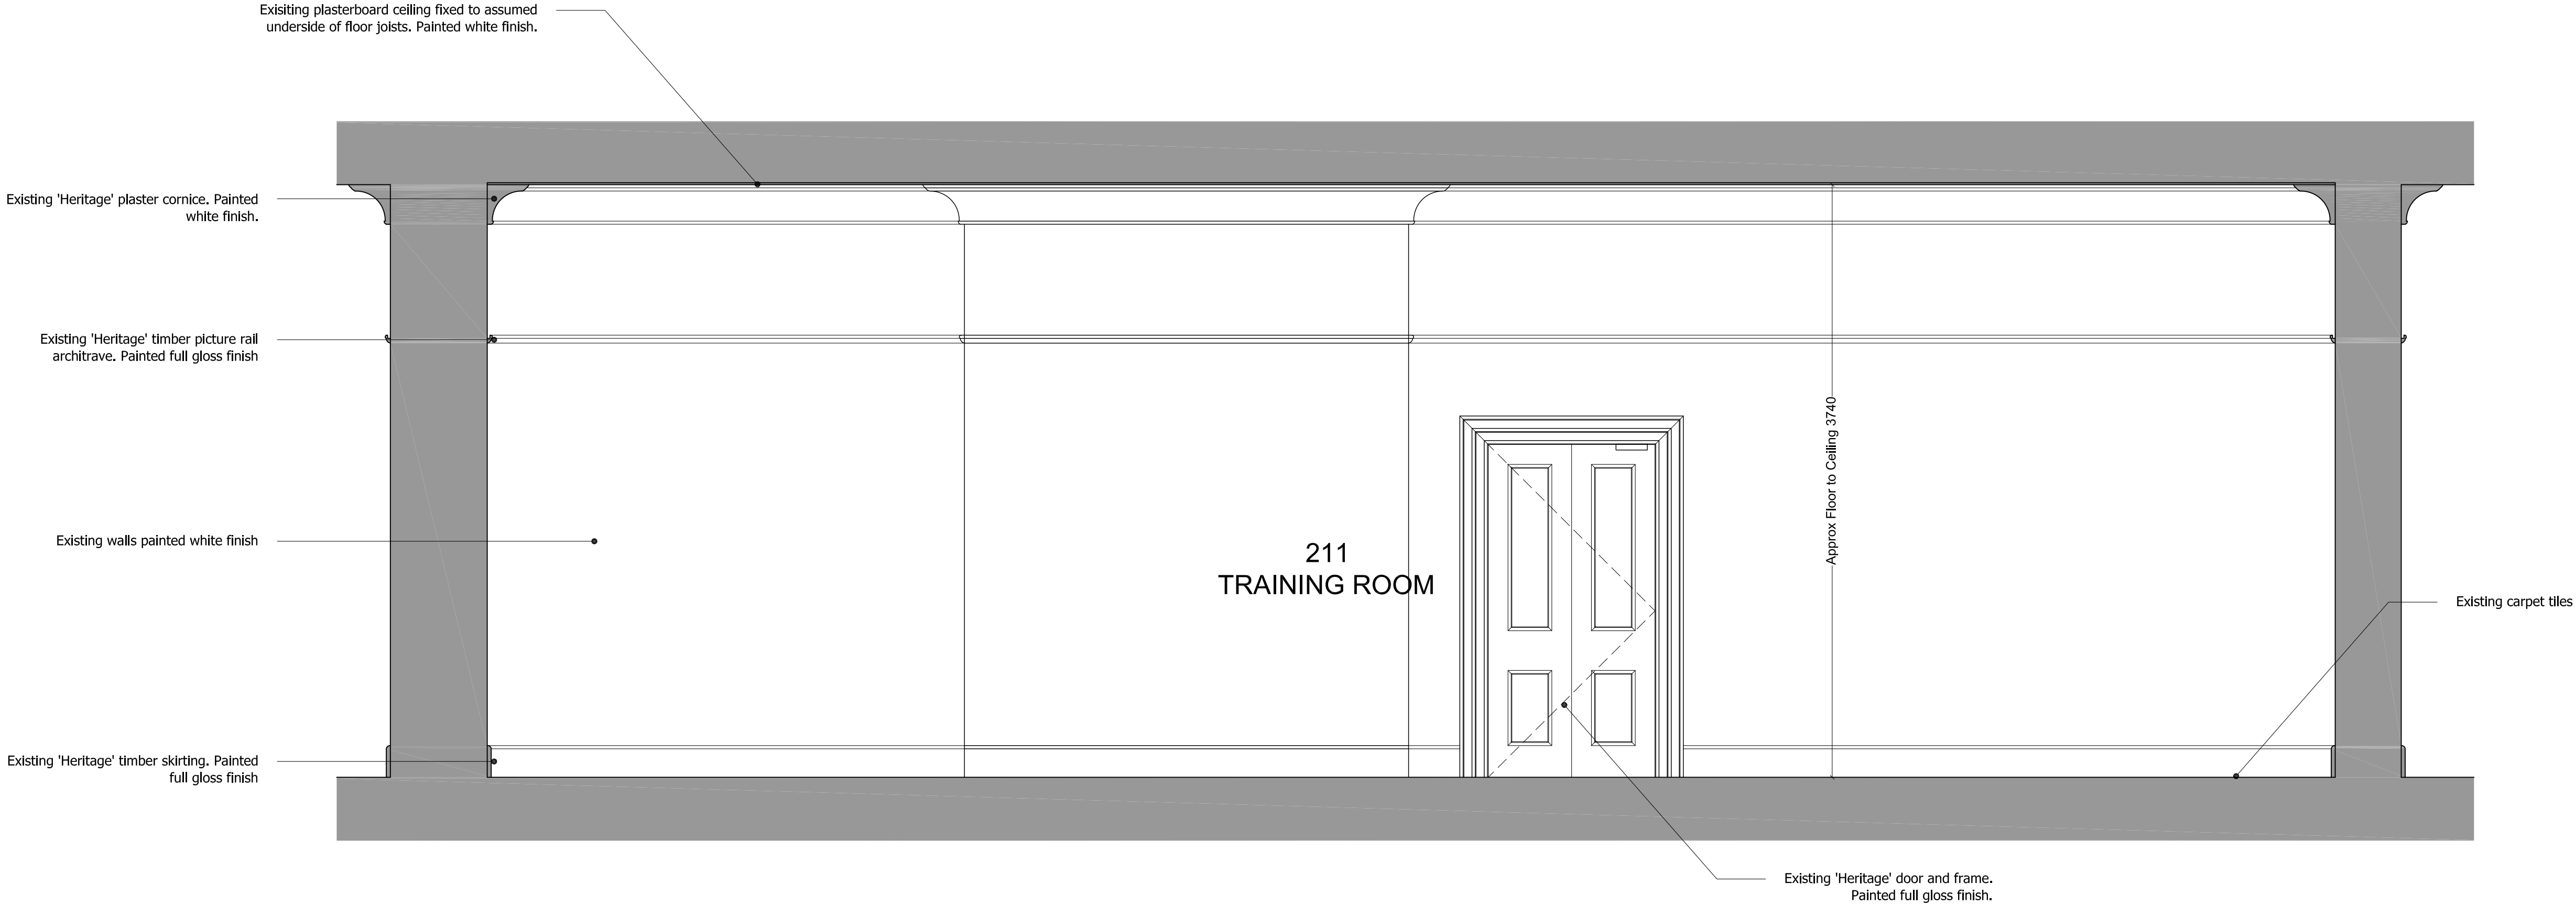


EXISTING SECTION BB
Scale 1 : 25

©
DO NOT SCALE. Use figured dimensions only. Contractor is to check all dimensions before commencement of works. This drawing is copyright. This data to be used as well as the only - not as live data. This drawing must only be used for the purpose for which it is supplied.

NOTES:

Western range existing plans based on PDF drawings provided by VTEC. All stated areas are taken from Accommodation schedule provided by VTEC.

SECTION LINES PLAN

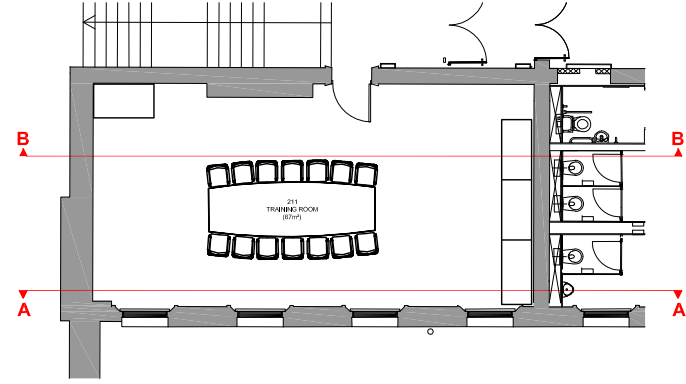

A	03/05/16	MP	LISTED BUILDING CONSENT	AF	RS
/	04/03/16	TG	FOR TENDER	AF	RS
no.	date	by	revision details	Ckd	App

S T R A L A architects
Studio 103
The Courtyard Royal Mills
Ancoats Manchester M4 5BA
Tel: 0161 236 5866
Fax: 0161 236 5884
E: office@strzarch.co.uk



NETWORK RAIL TECHNICAL APPROVAL
AUTHORISED FOR ISSUE:
DESIGNER.....
CHECKER.....
AUTHORISER (CRE).....
DATE.....

APPROVED FOR FORM (NOT APPLICABLE)
CEM.....
DATE.....

project
**LONDON KING'S CROSS TRAIN STATION
OCCUPATIONAL HEALTH**

drawing status
LISTED BUILDING CONSENT

drawing title
**WESTERN RANGE
SECOND FLOOR, ROOM 211
EXISTING SECTIONS AA & BB**

drawn by	date	checked by	date
MP	20/04/16	AF	29/04/16

CRE Approved by	date	CEM Reviewed by	date
RS	29/04/16		

Network Rail dwg no.	revision no.	sht no.
	A	1 of 1

consultant dwg no.	scale	sht size
2535-003	1:25	A1