



EXISTING SECTION THROUGH SHOPFRONT

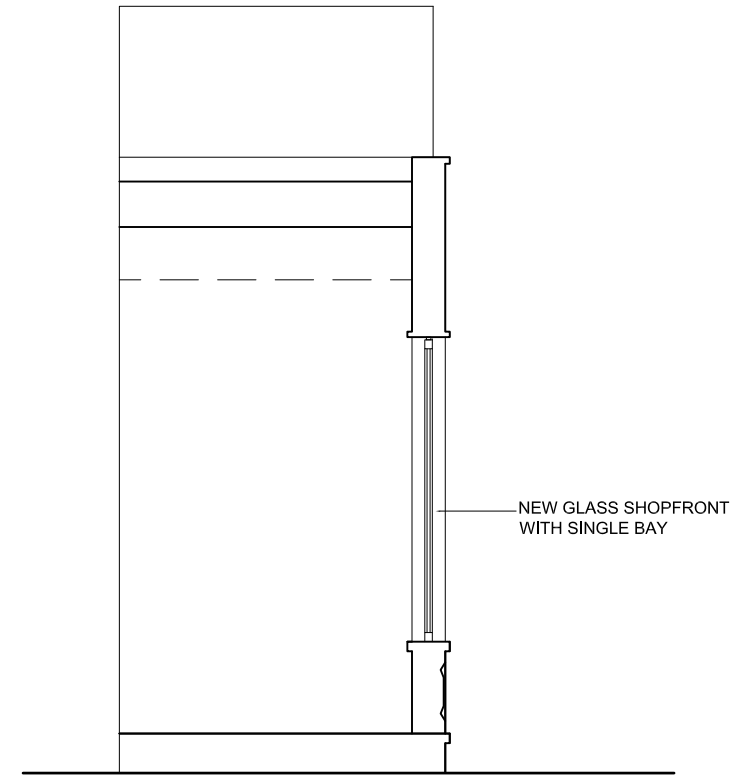

PROPOSED SECTION THROUGH SHOPFRONT

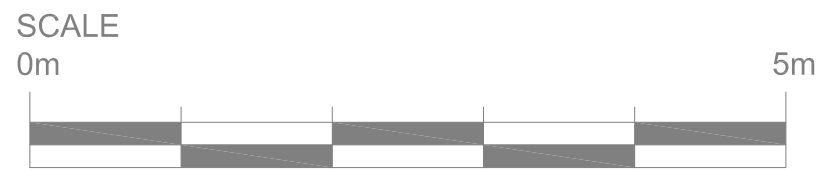

**NOTE**  
This drawing has been prepared from historical information that cannot be guaranteed accurate. Responsibility is not accepted for errors made by others in scaling from this drawing. All construction information should be taken from figured dimensions only.

All dimensions should be checked on site prior to the manufacture of any components

PROJECT:  
MARSH & PARSONS  
TUFNELL PARK BRANCH  
  
122 FORTRESS ROAD  
LONDON  
NW5 2HL

DRAWING TITLE:  
SHOPFRONT SECTION

DRAWING No: E007-041 REV:

SCALE: 1:50@A3 DATE: 09/05/2016

DRAWN BY:  
ES

DATE	REV	DRAWN	CHECKED	NOTES
14.03.16	A	ES	-	NEW WINDOW DISPLAY

