


SIDE ELEVATION

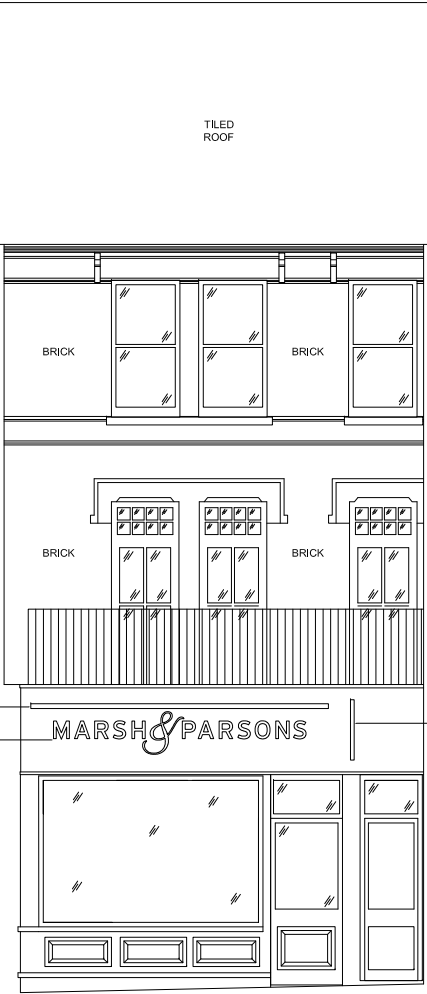

FORTESS ROAD ELEVATION

NOTE
This drawing has been prepared from historical information that cannot be guaranteed accurate. Responsibility is not accepted for errors made by others in scaling from this drawing. All construction information should be taken from figured dimensions only.

All dimensions should be checked on site prior to the manufacture of any components

14.03.16	A	ES	-	NEW WINDOW DISPLAY
DATE	REV	DRAWN	CHECKED	NOTES

PROJECT:
MARSH & PARSONS
TUFNELL PARK BRANCH

122 FORTRESS ROAD
LONDON
NW5 2HL

DRAWING TITLE: ELVATIONS DRAFT	
DRAWING No: E007-031	REV: B
SCALE: 1:100@A3	DATE: 11/03/2016
DRAWN BY: ES	

