



COLOURWAYS
scale 1:10


2no 2mm folded aluminium trays with 30mm returns paint finished to RAL8022 SG (brown) to clad internal aluminium frame trays notched to fit frame

M&P text to be stencil cut and backed up with 3mm 050 opal acrylic carrier with dropped in 5mm 050 opal and 5mm 431 red acrylic


internal illumination via 'Sloan V180 large' white LEDs with transformer located within unit cabling to be run back to facade through lower stanchion

internal steel frame made up of 50x3mm steel bar, 2no 40mm dia. tubes and a 6mm wall plate with 6no 6.5mm dia. fixing holes and 2no 18mm dia. cable holes all painted to RAL 8022 SG brown

Qty: 1no unit

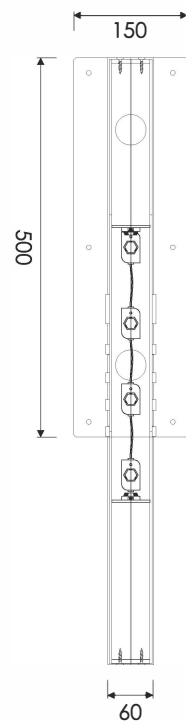

PROJECTOR DETAIL
scale 1:10

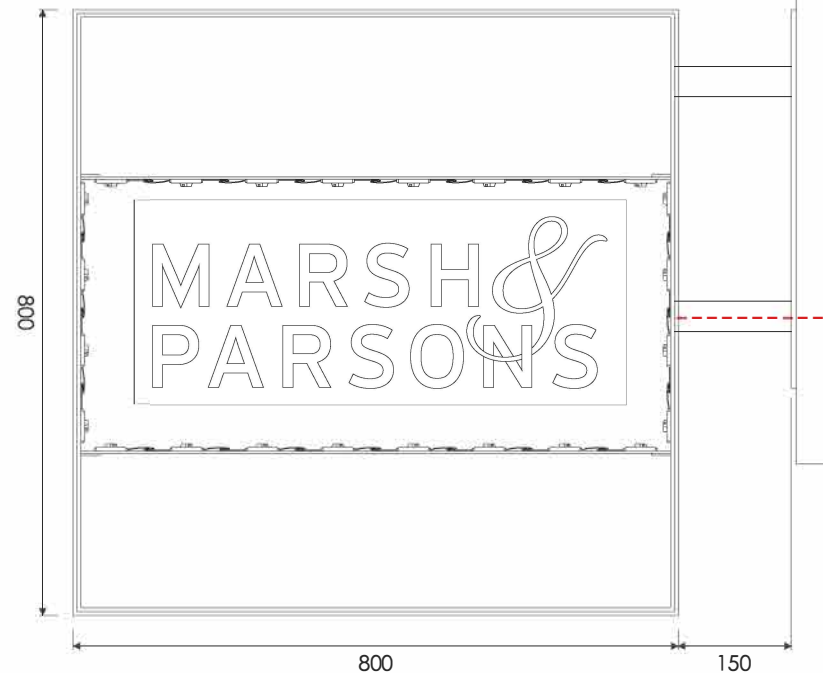


white LED trough light extrusion with Sloan VL PLUS LEDs with aluminium fixing brackets all finished to RAL 8022 SG (brown) with appropriate fixings to facade to be determined on site by fitter

Qty: 3no lengths

10mm 069 white acrylic text painted semi-gloss RAL 9010 (white) and ampersand RAL 3020 (red) fixed to fascia via standard 'Snapfix' locators

Qty: 2no sets

TYPICAL LETTER SECTION DETAIL
scale 1:10

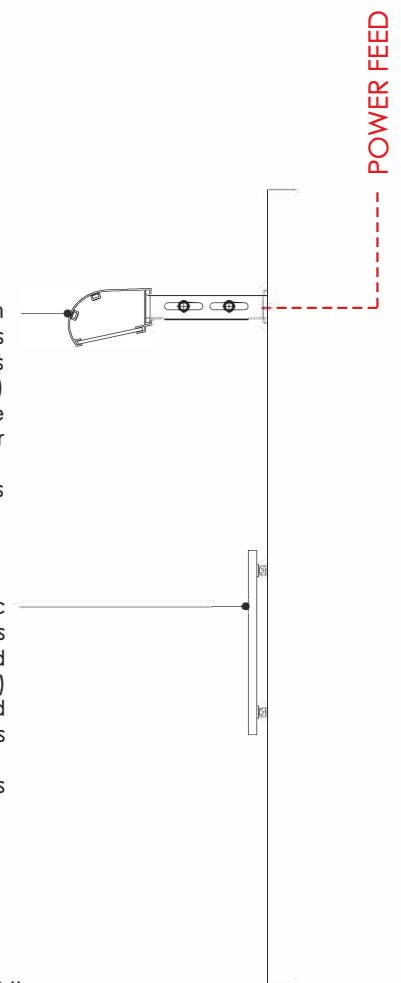

Client/Job No.	Revisions
Marsh & Parsons/1189	
Job Title/Site	
Tufnell Park Site	
Drawing Title	
DRG002 - Proposed Signage Detail	

Issue No.	Drawn by	PM
01	RB	SW
Date drawn		
04.12.2015		
Scale at A3		
1:10		
File reference		
\\GRAFFITI-SERVER\media\PROJECTS - GRAFFITI\Marsh & Parsons\Tooling\Production		

Design House
Swift Business Park
Bunwash Road
Broad Oak
Heathfield
East Sussex
TN21 8UP
Tel: (01435) 866763
Fax: (01435) 867213
Email: sales@graffitidesign.co.uk
Graffiti design International Ltd own the copyright of this design. Reproduction of this artwork or any part thereof without written permission from Graffiti Design International Ltd will be subject to a minimum charge of £150 for copyright infringement.
All dimensions are in millimetres unless otherwise stated. Please check details are accurate before production.

