



BIKE STORE 1
 Storage required for 4 bikes
 Floor to ceiling height = approx. 2495mm

Proposal is for 2 x 2-tier josta racks - Spaced as per manufacturer's recommendations

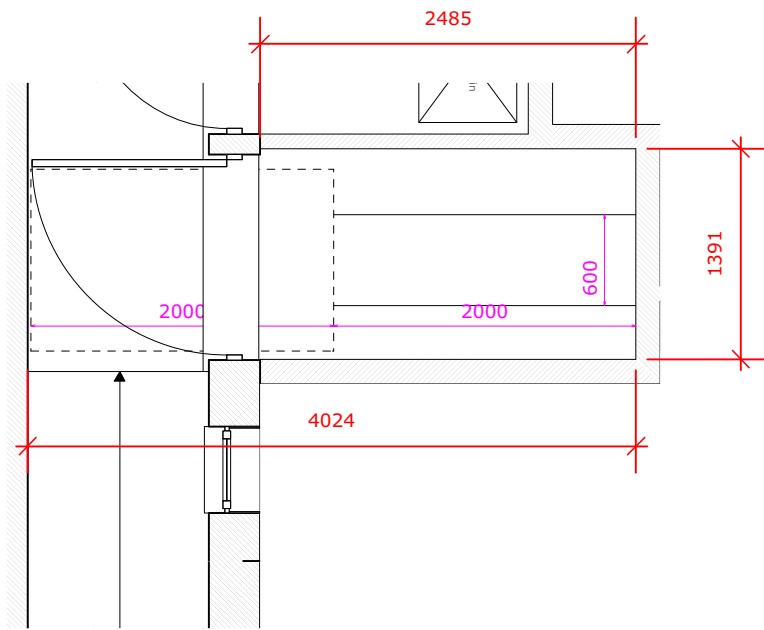

BIKE STORE 2
 Storage required for 27 bikes
 Floor to ceiling height = approx. 2650mm

Proposal is for 13 x 2-tier josta racks plus 1 x Sheffield stand - Spaced as per manufacturer's recommendations

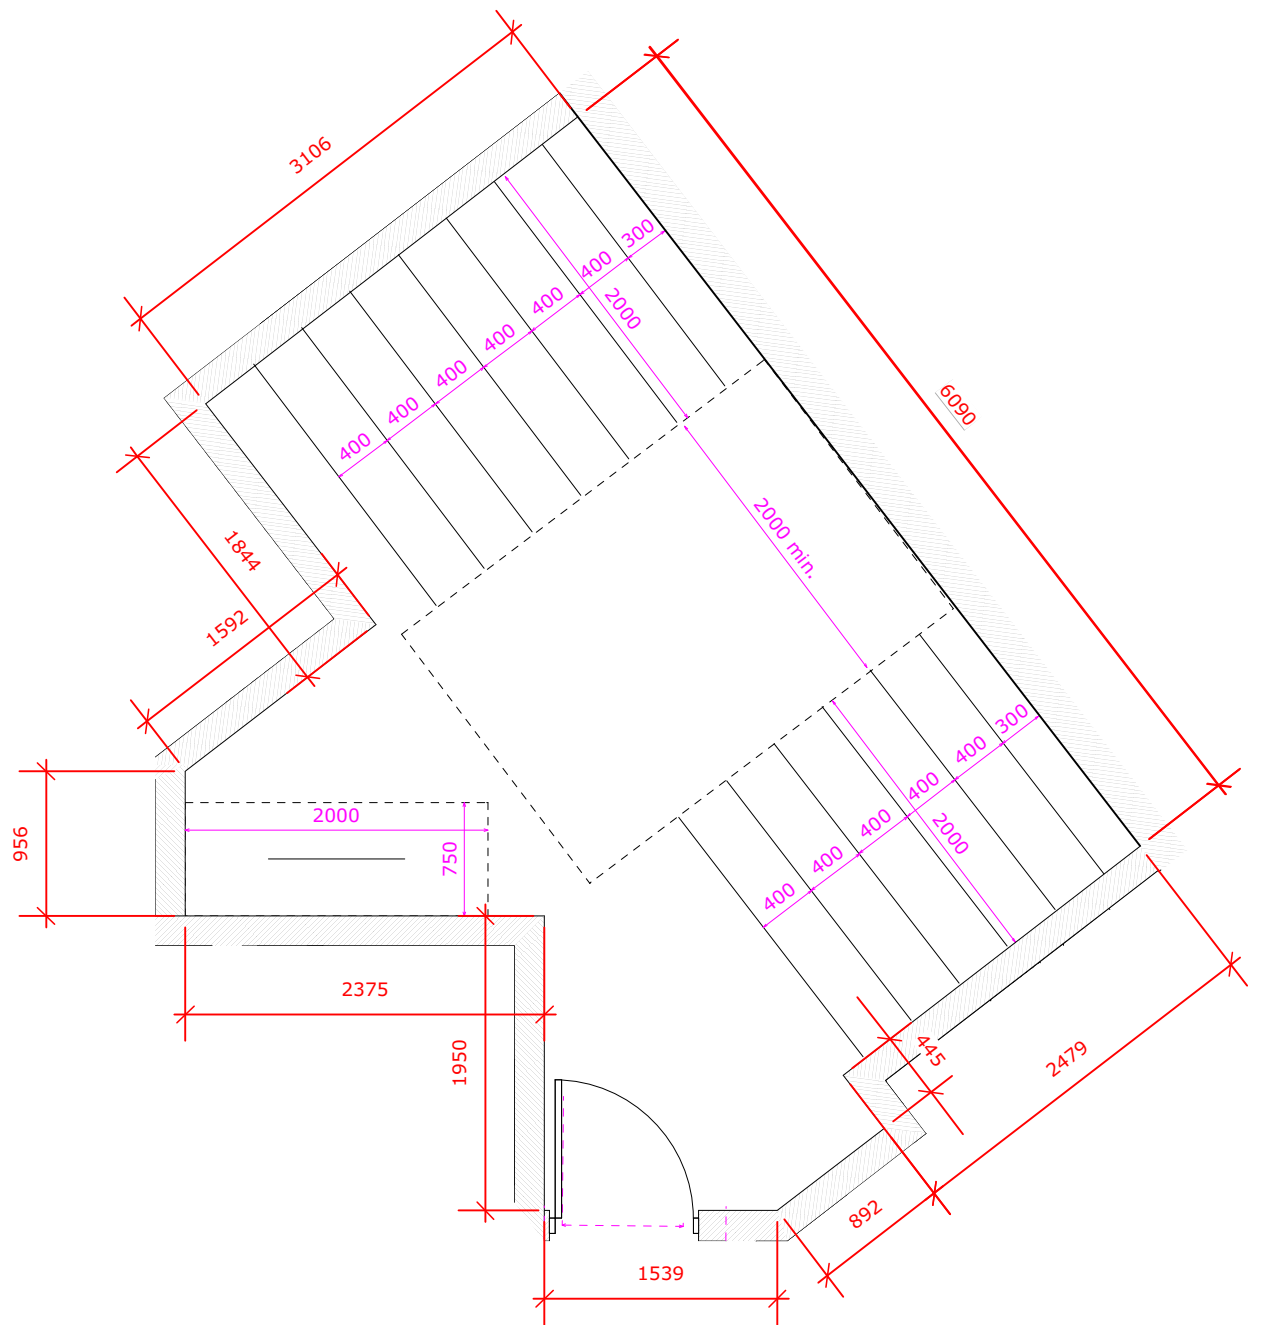

P2 28/1/16 For Planning Condition Discharge
 P1 27/1/16 Layout review

revisions:
 All dimensions and areas are approximate and are to be verified on site.
 Do not scale.

Purpose of issue:
 For Approval

NMA Norton Mayfield Architects
 Harland Works, Unit 7
 70 John Street
 Sheffield
 S2 4QU
 Tel: 0114 270 0014
 Sheffield & London
 www.nortonmayfield.co.uk

Client:

Dexbay Properties Ltd

Project Title:

**42 Caversham Road
 London, NW5 2DS**


Drawing No:

1217-NMP-XX-00-DR-A-00101

Drawing title:

Bike Storage Layouts

Project No: 1217 Status: S2 Rev: P2 Scale: 1:50@A3

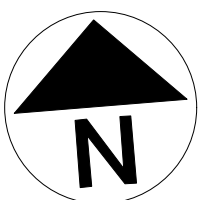

1217-NMP-XX-ZZ-M2-A-00100.VWX