

10k Raster Mapping

Published 2014


Source map scale - 1:10,000

The historical maps shown were produced from the Ordnance Survey's 1:10,000 colour raster mapping. These maps are derived from Landplan which replaced the old 1:10,000 maps originally published in 1970. The data is highly detailed showing buildings, fences and field boundaries as well as all roads, tracks and paths. Road names are also included together with the relevant road number and classification. Boundary information depiction includes county, unitary authority, district, civil parish and constituency.

Map Name(s) and Date(s)

TQ28NE	TQ38NW
2014	2014
1:10,000	1:10,000
TQ28SE	TQ38SW
2014	2014
1:10,000	1:10,000

Historical Map - Slice A

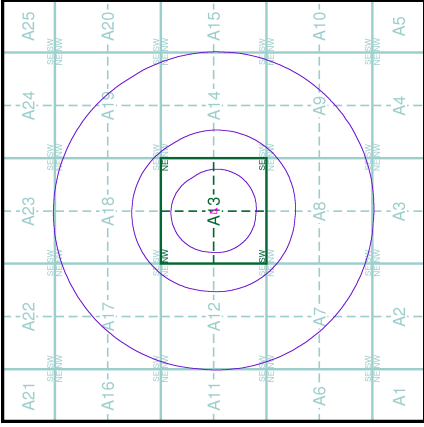

Order Details

Order Number: 53430413_1_1
Customer Ref: J14023
National Grid Reference: 529240, 184970
Slice: A
Site Area (Ha): 0.08
Search Buffer (m): 1000

Site Details

42 Caversham Road, LONDON, NW5 2DS



Geotechnical &
Environmental
Associates

Tyttenhanger House
Coursers Road
St Albans
Herts AL4 0PG

Site Plan


Site 42 Caversham Road, London, NW5 2DS

Client Dexbay Properties Ltd

Engineer Gurney Consulting Engineers

Job Number
J14023

Sheet
1 / 1

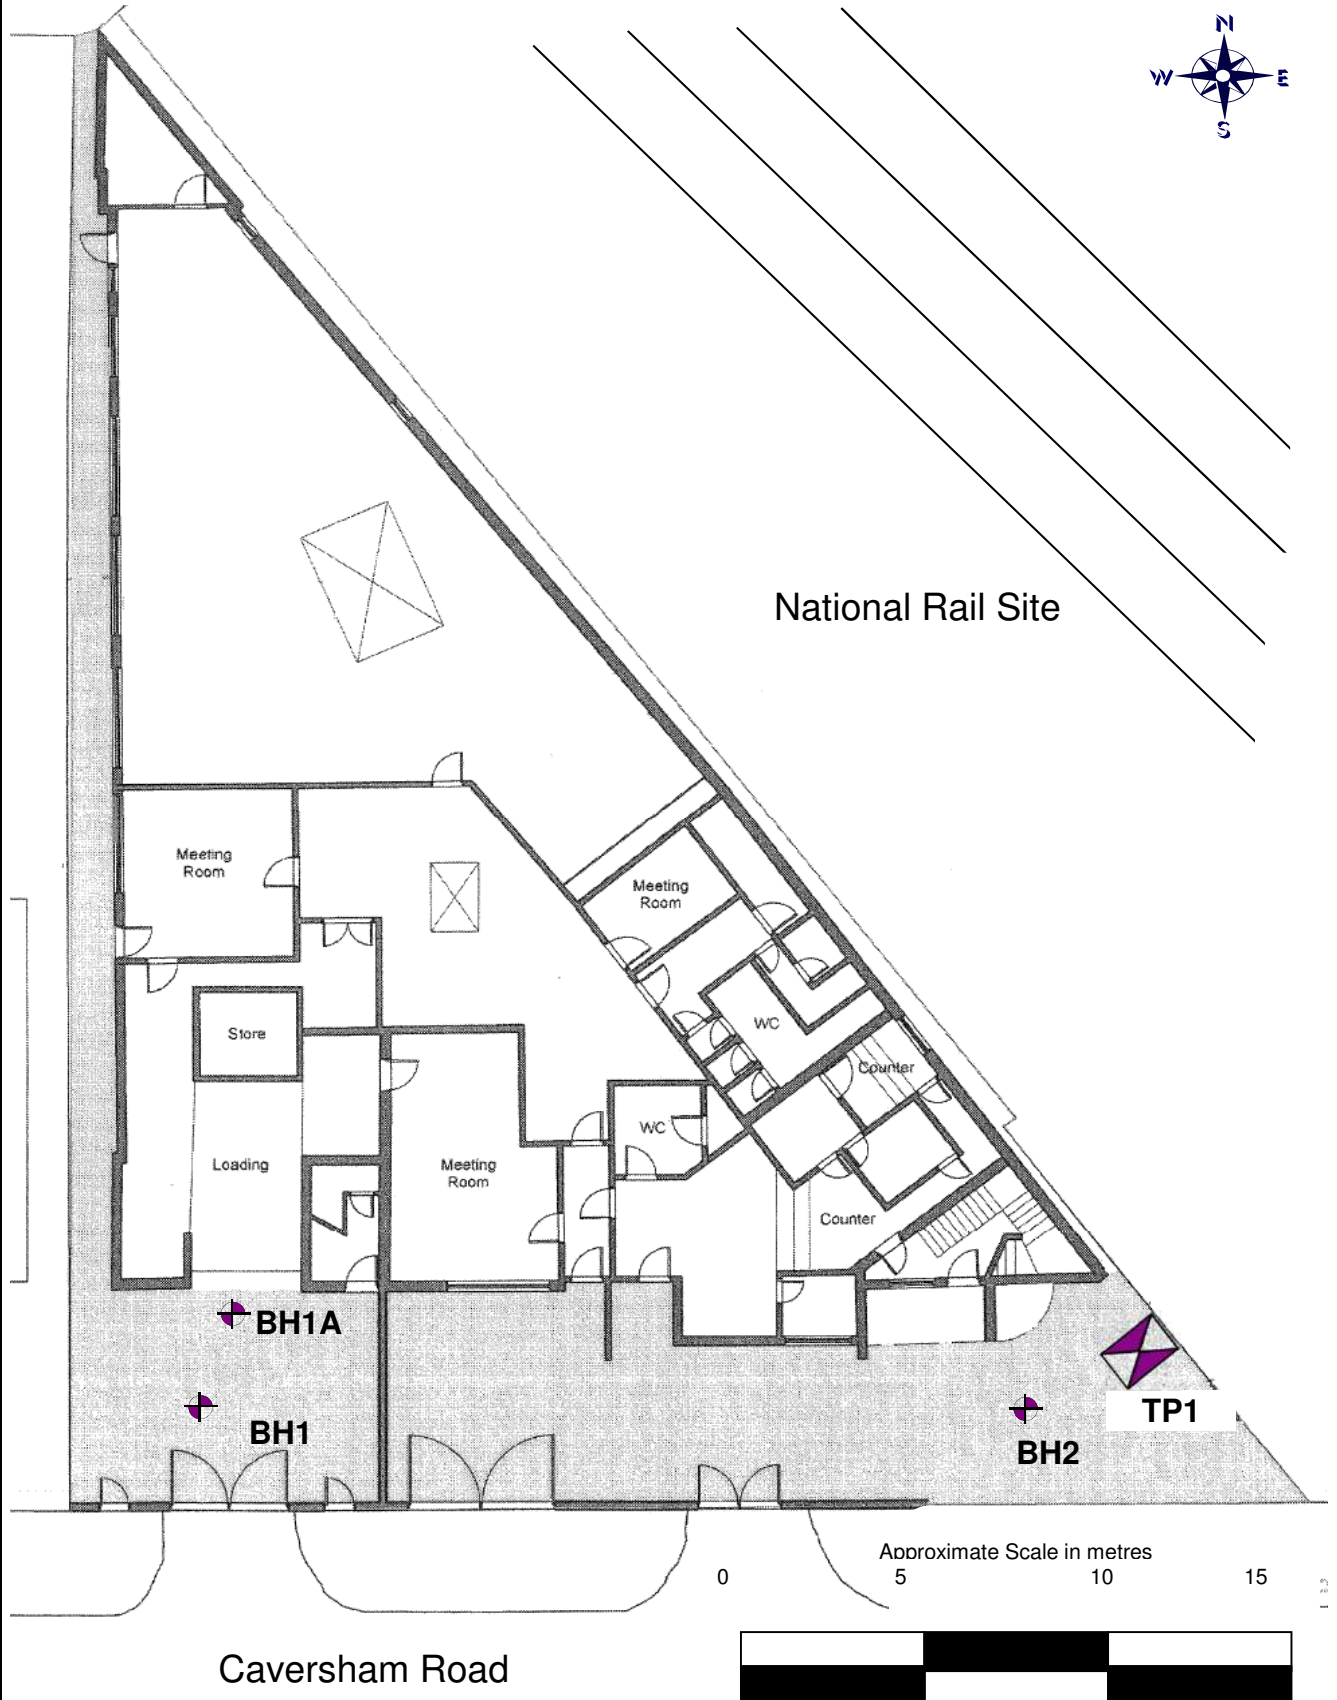

Geotechnical & Environmental Associates (GEA) is an engineer-led and client-focused independent specialist providing a complete range of geotechnical and contaminated land investigation, analytical and consultancy services to the property and construction industries.

We have offices at

Widbury Barn
Widbury Hill
Ware
Hertfordshire
SG12 7QE
tel 01727 824666
mail@gea-ltd.co.uk

Church Farm
Gotham Road
Kingston on Soar
Notts
NG11 0DE
tel 01509 674888
midlands@gea-ltd.co.uk

Enquiries can also be made on-line at

www.gea-ltd.co.uk

where information can be found on all of the services that we offer.

