




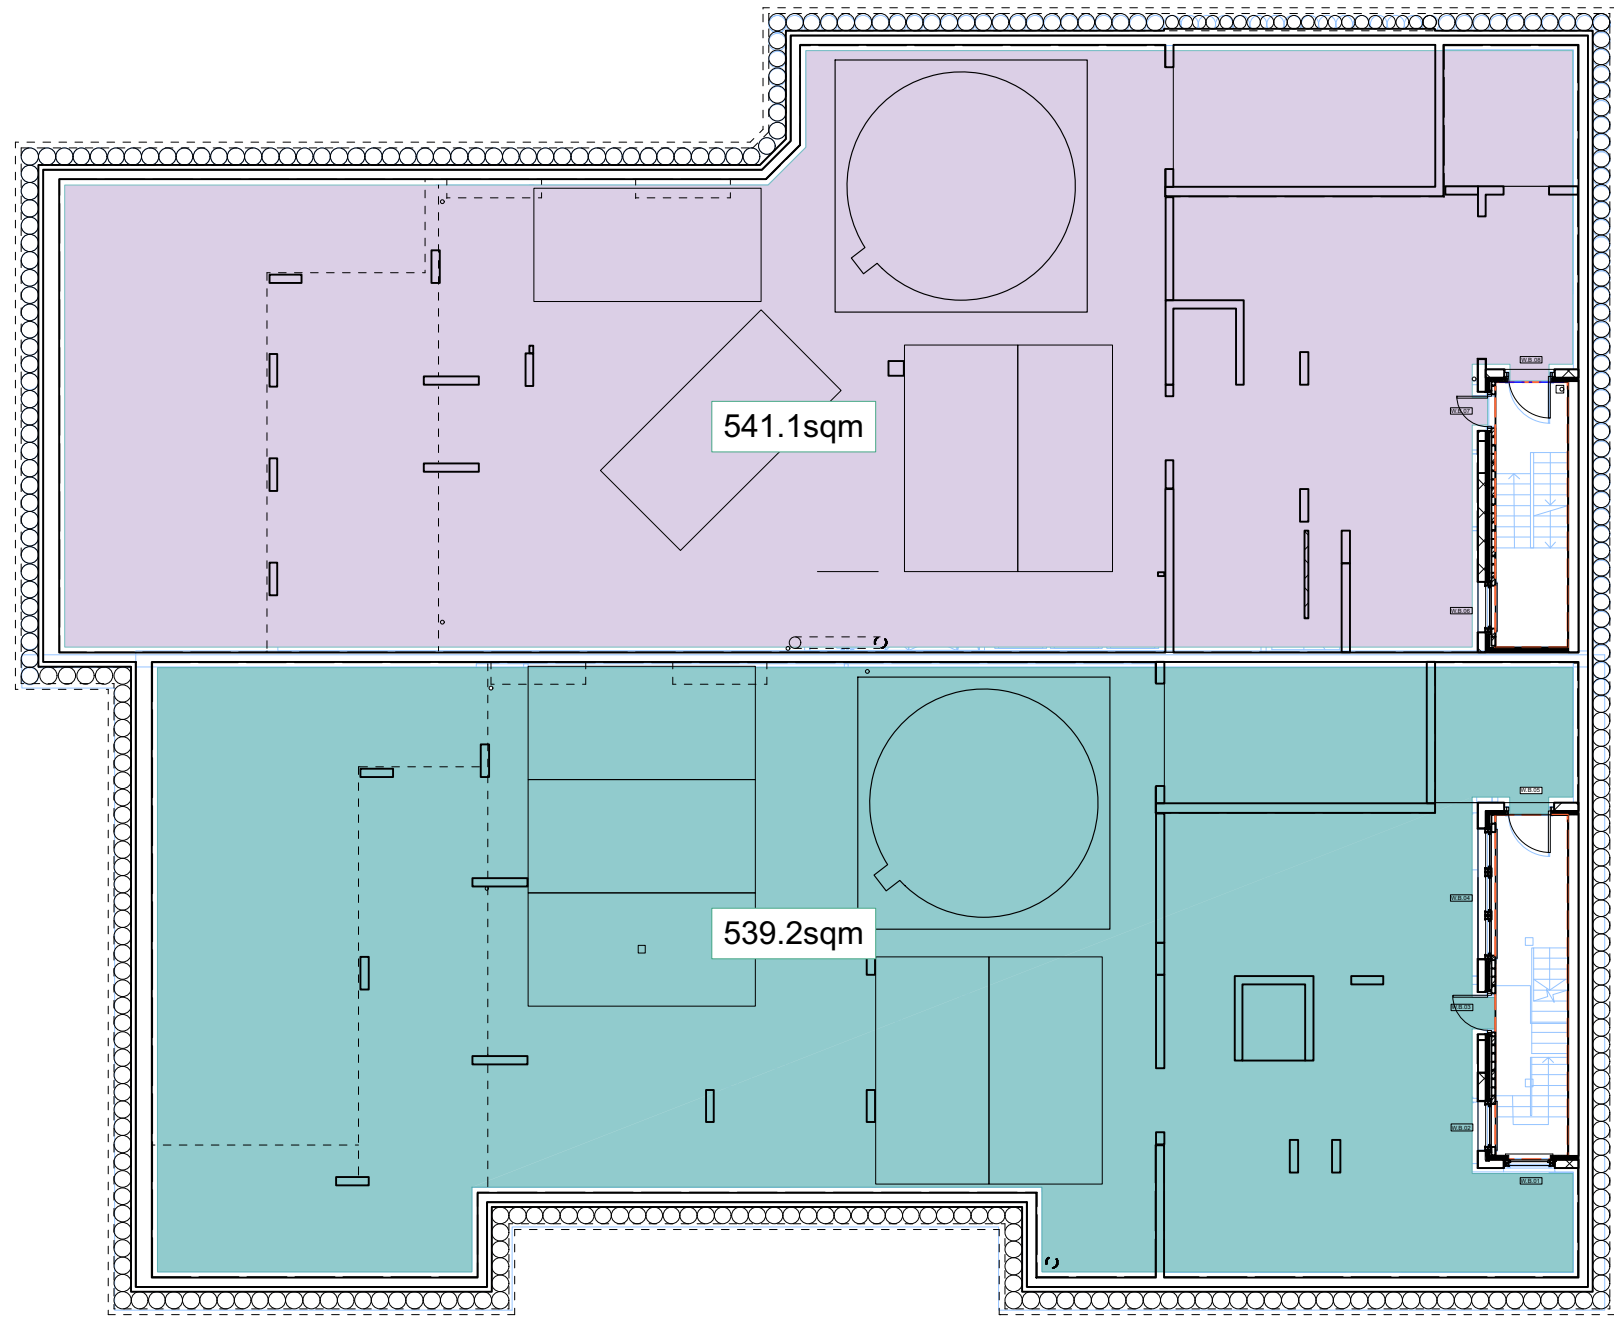


1 BASEMENT FLOOR APPROXIMATE G.I.A
1:200 @ A1

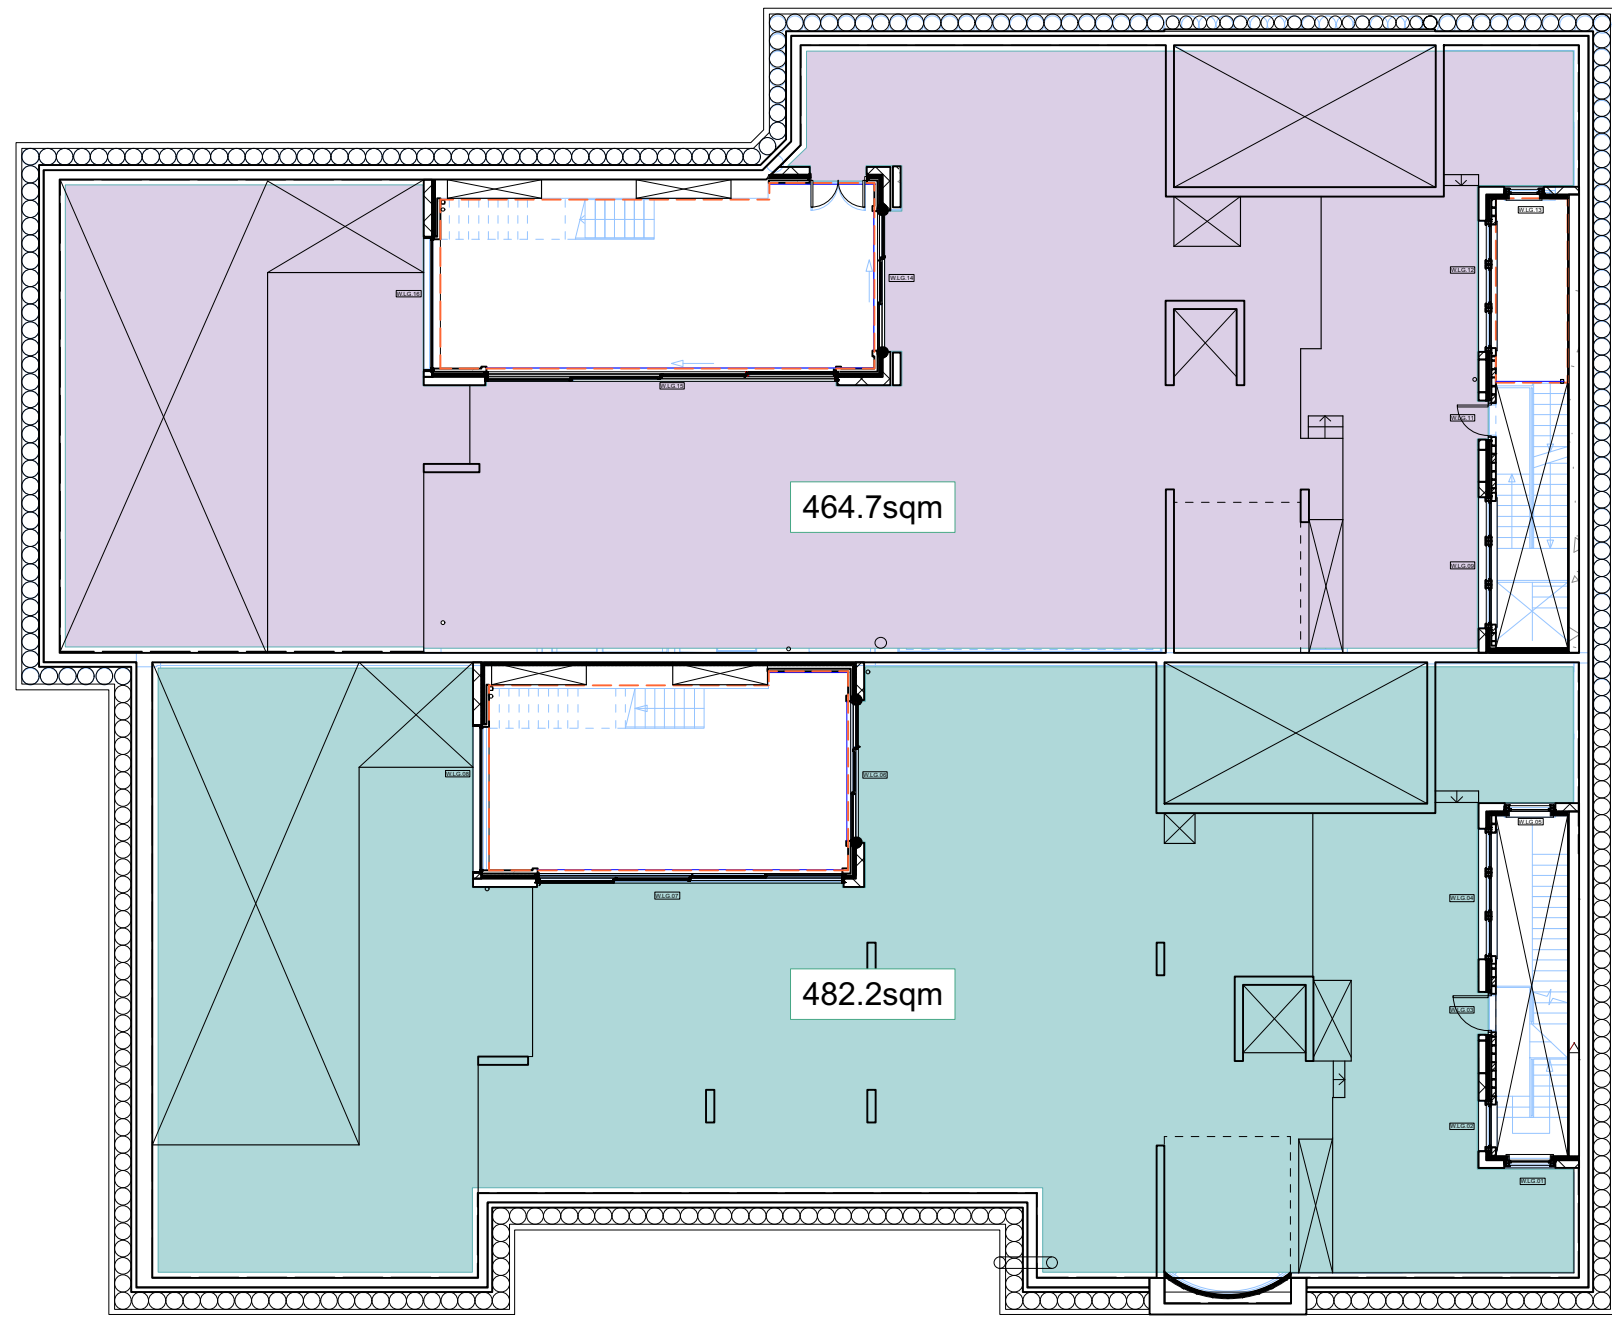


2 LOWER GROUND APPROXIMATE FLOOR G.I.A
1:200 @ A1

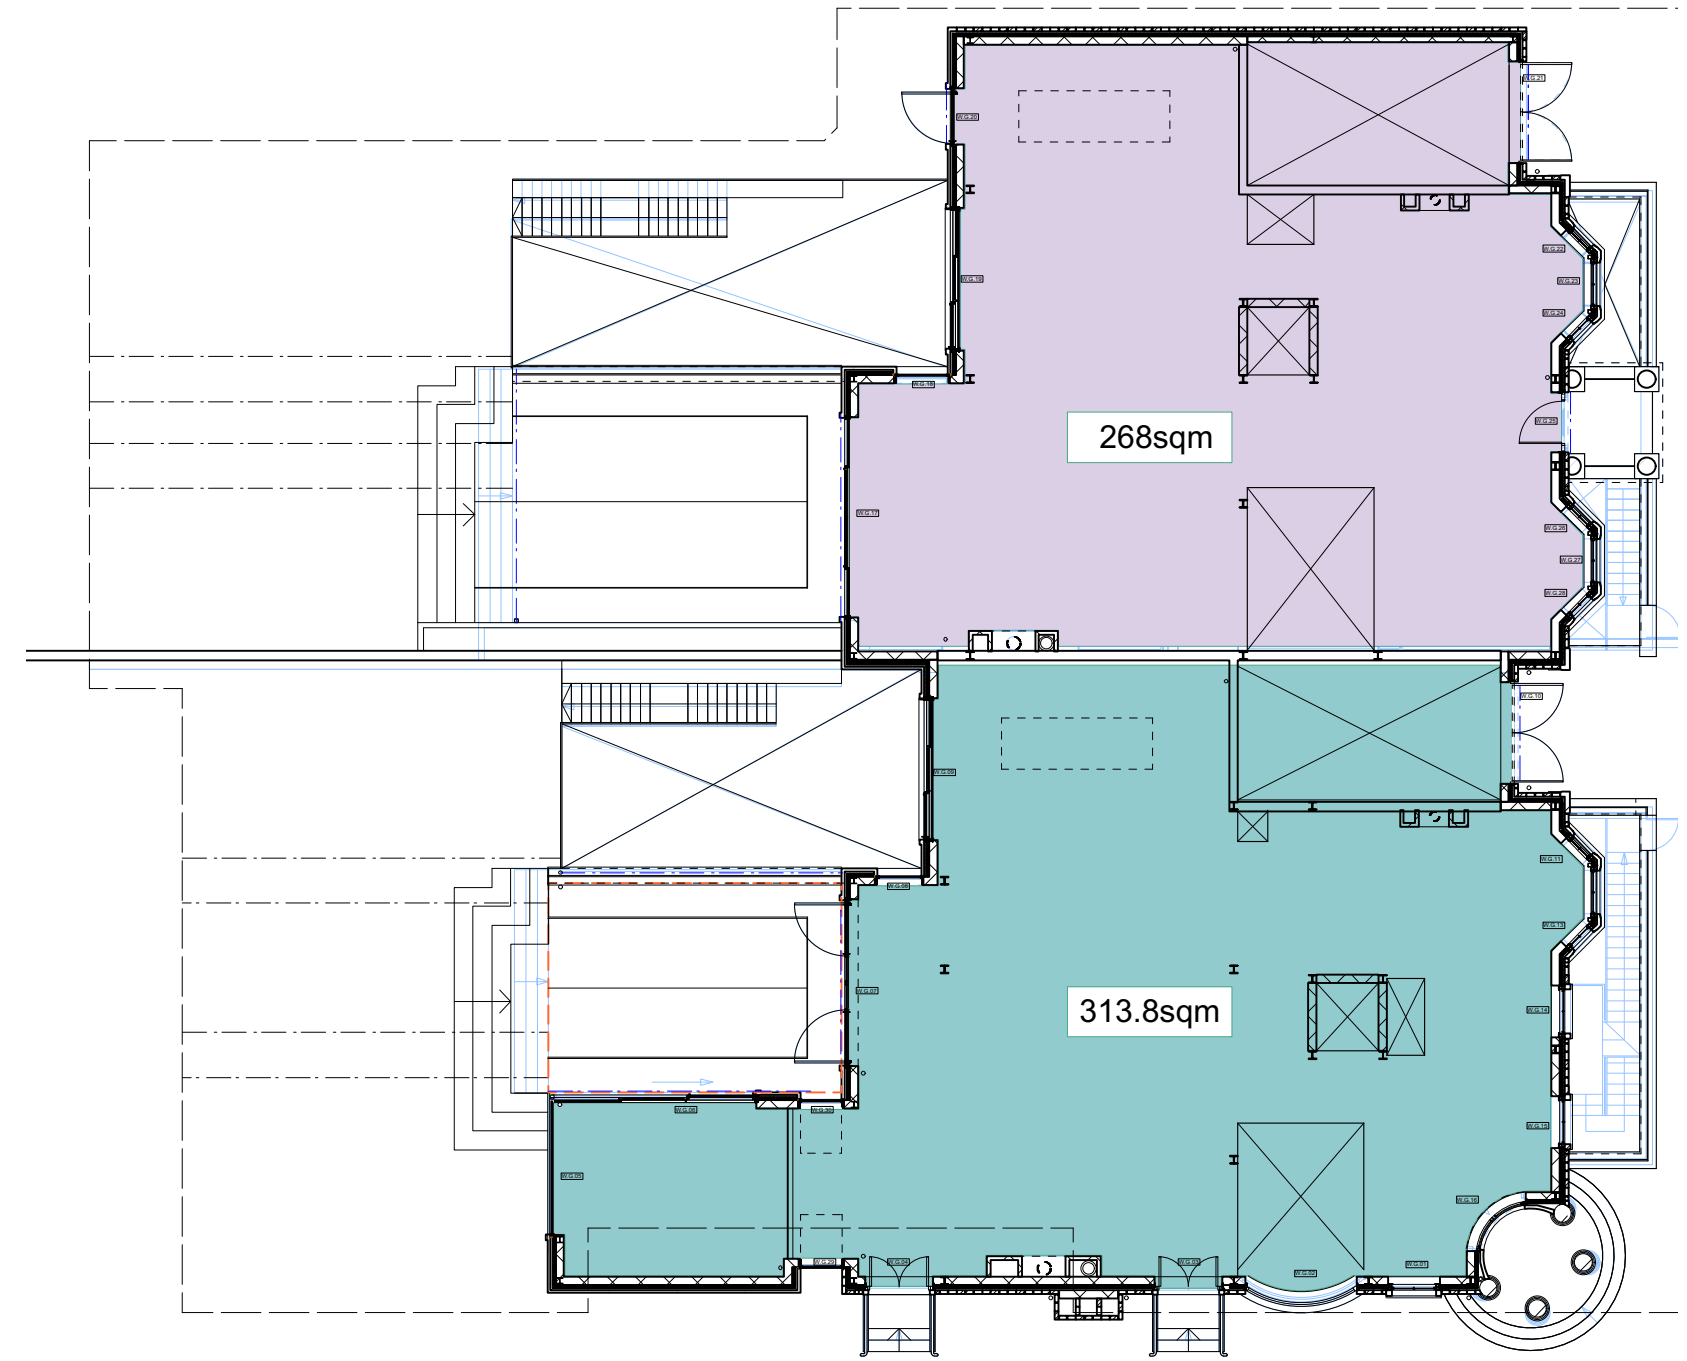

3 GROUND FLOOR APPROXIMATE G.I.A
1:200 @ A1

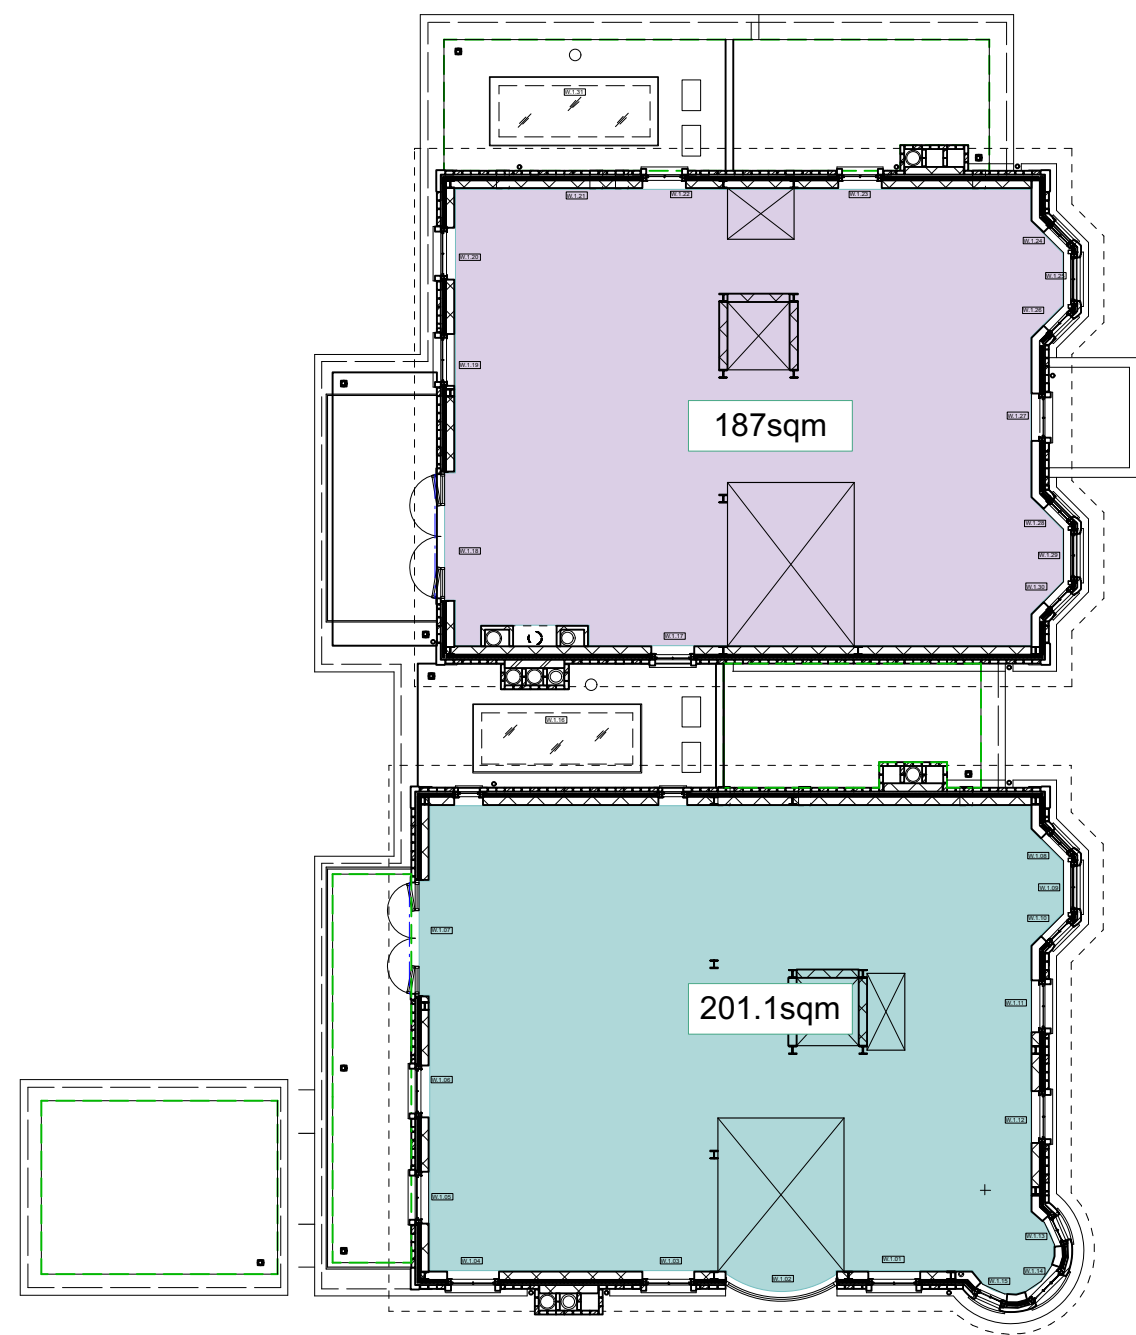

4 FIRST FLOOR APPROXIMATE G.I.A
1:200 @ A1

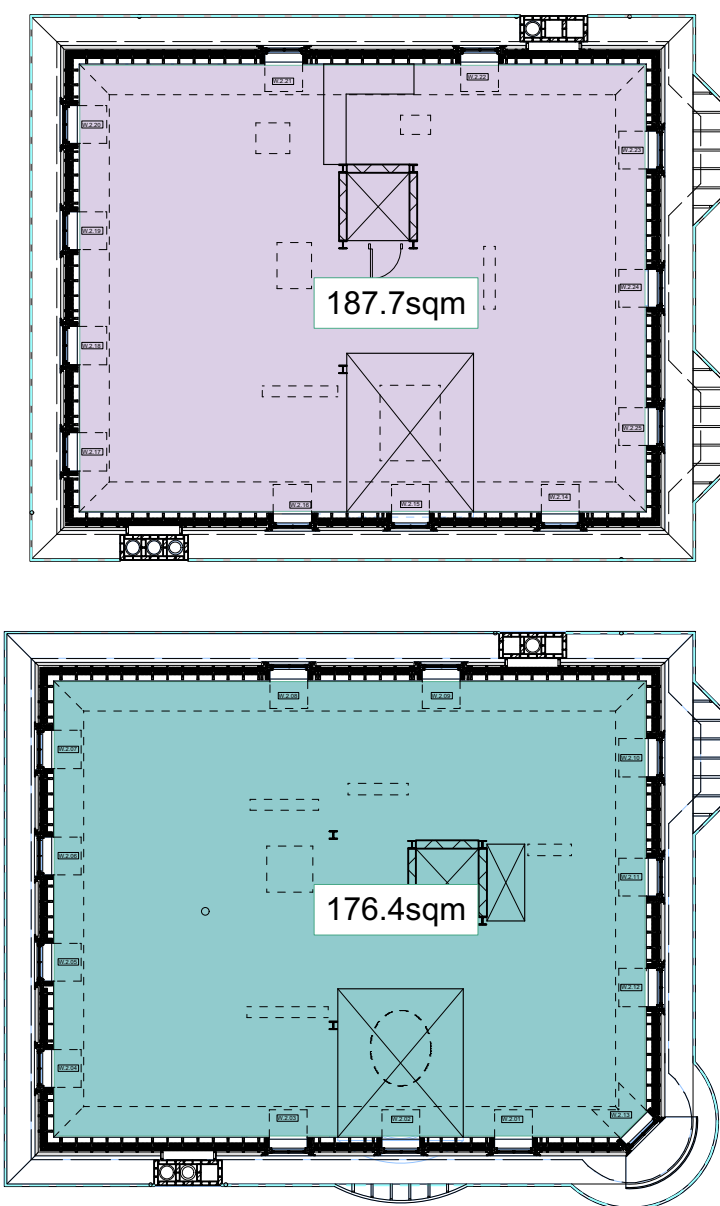

5 SECOND FLOOR APPROXIMATE G.I.A
1:200 @ A1

NO. 75 TOTAL APPROXIMATE GROSS INTERNAL AREA: 1648.5sqm

NO. 73 TOTAL APPROXIMATE GROSS INTERNAL AREA: 1712.7sqm

NO. 73 & NO. 75 TOTAL APPROXIMATE GROSS INTERNAL AREA: 3361.2sqm

B	24.03.16	Issued for Discussion
A	09.03.16	Issued for Discussion
rev	date	note
do not scale drawing		
copyright tff architects ltd		

FOR DISCUSSION



250 kennington lane
london SE11 5RD
t: 020 7091 9800
f: 020 7091 9830
office@tffa.co.uk
www.tffa.co.uk

project
73 & 75 AVENUE ROAD
LONDON
NW8 6JD

drawing
GROSS INTERNAL AREA NO. 73 &
NO. 75

date	09.03.16	dwg no	196/500
scale	1:200 @ A1	rev	B