
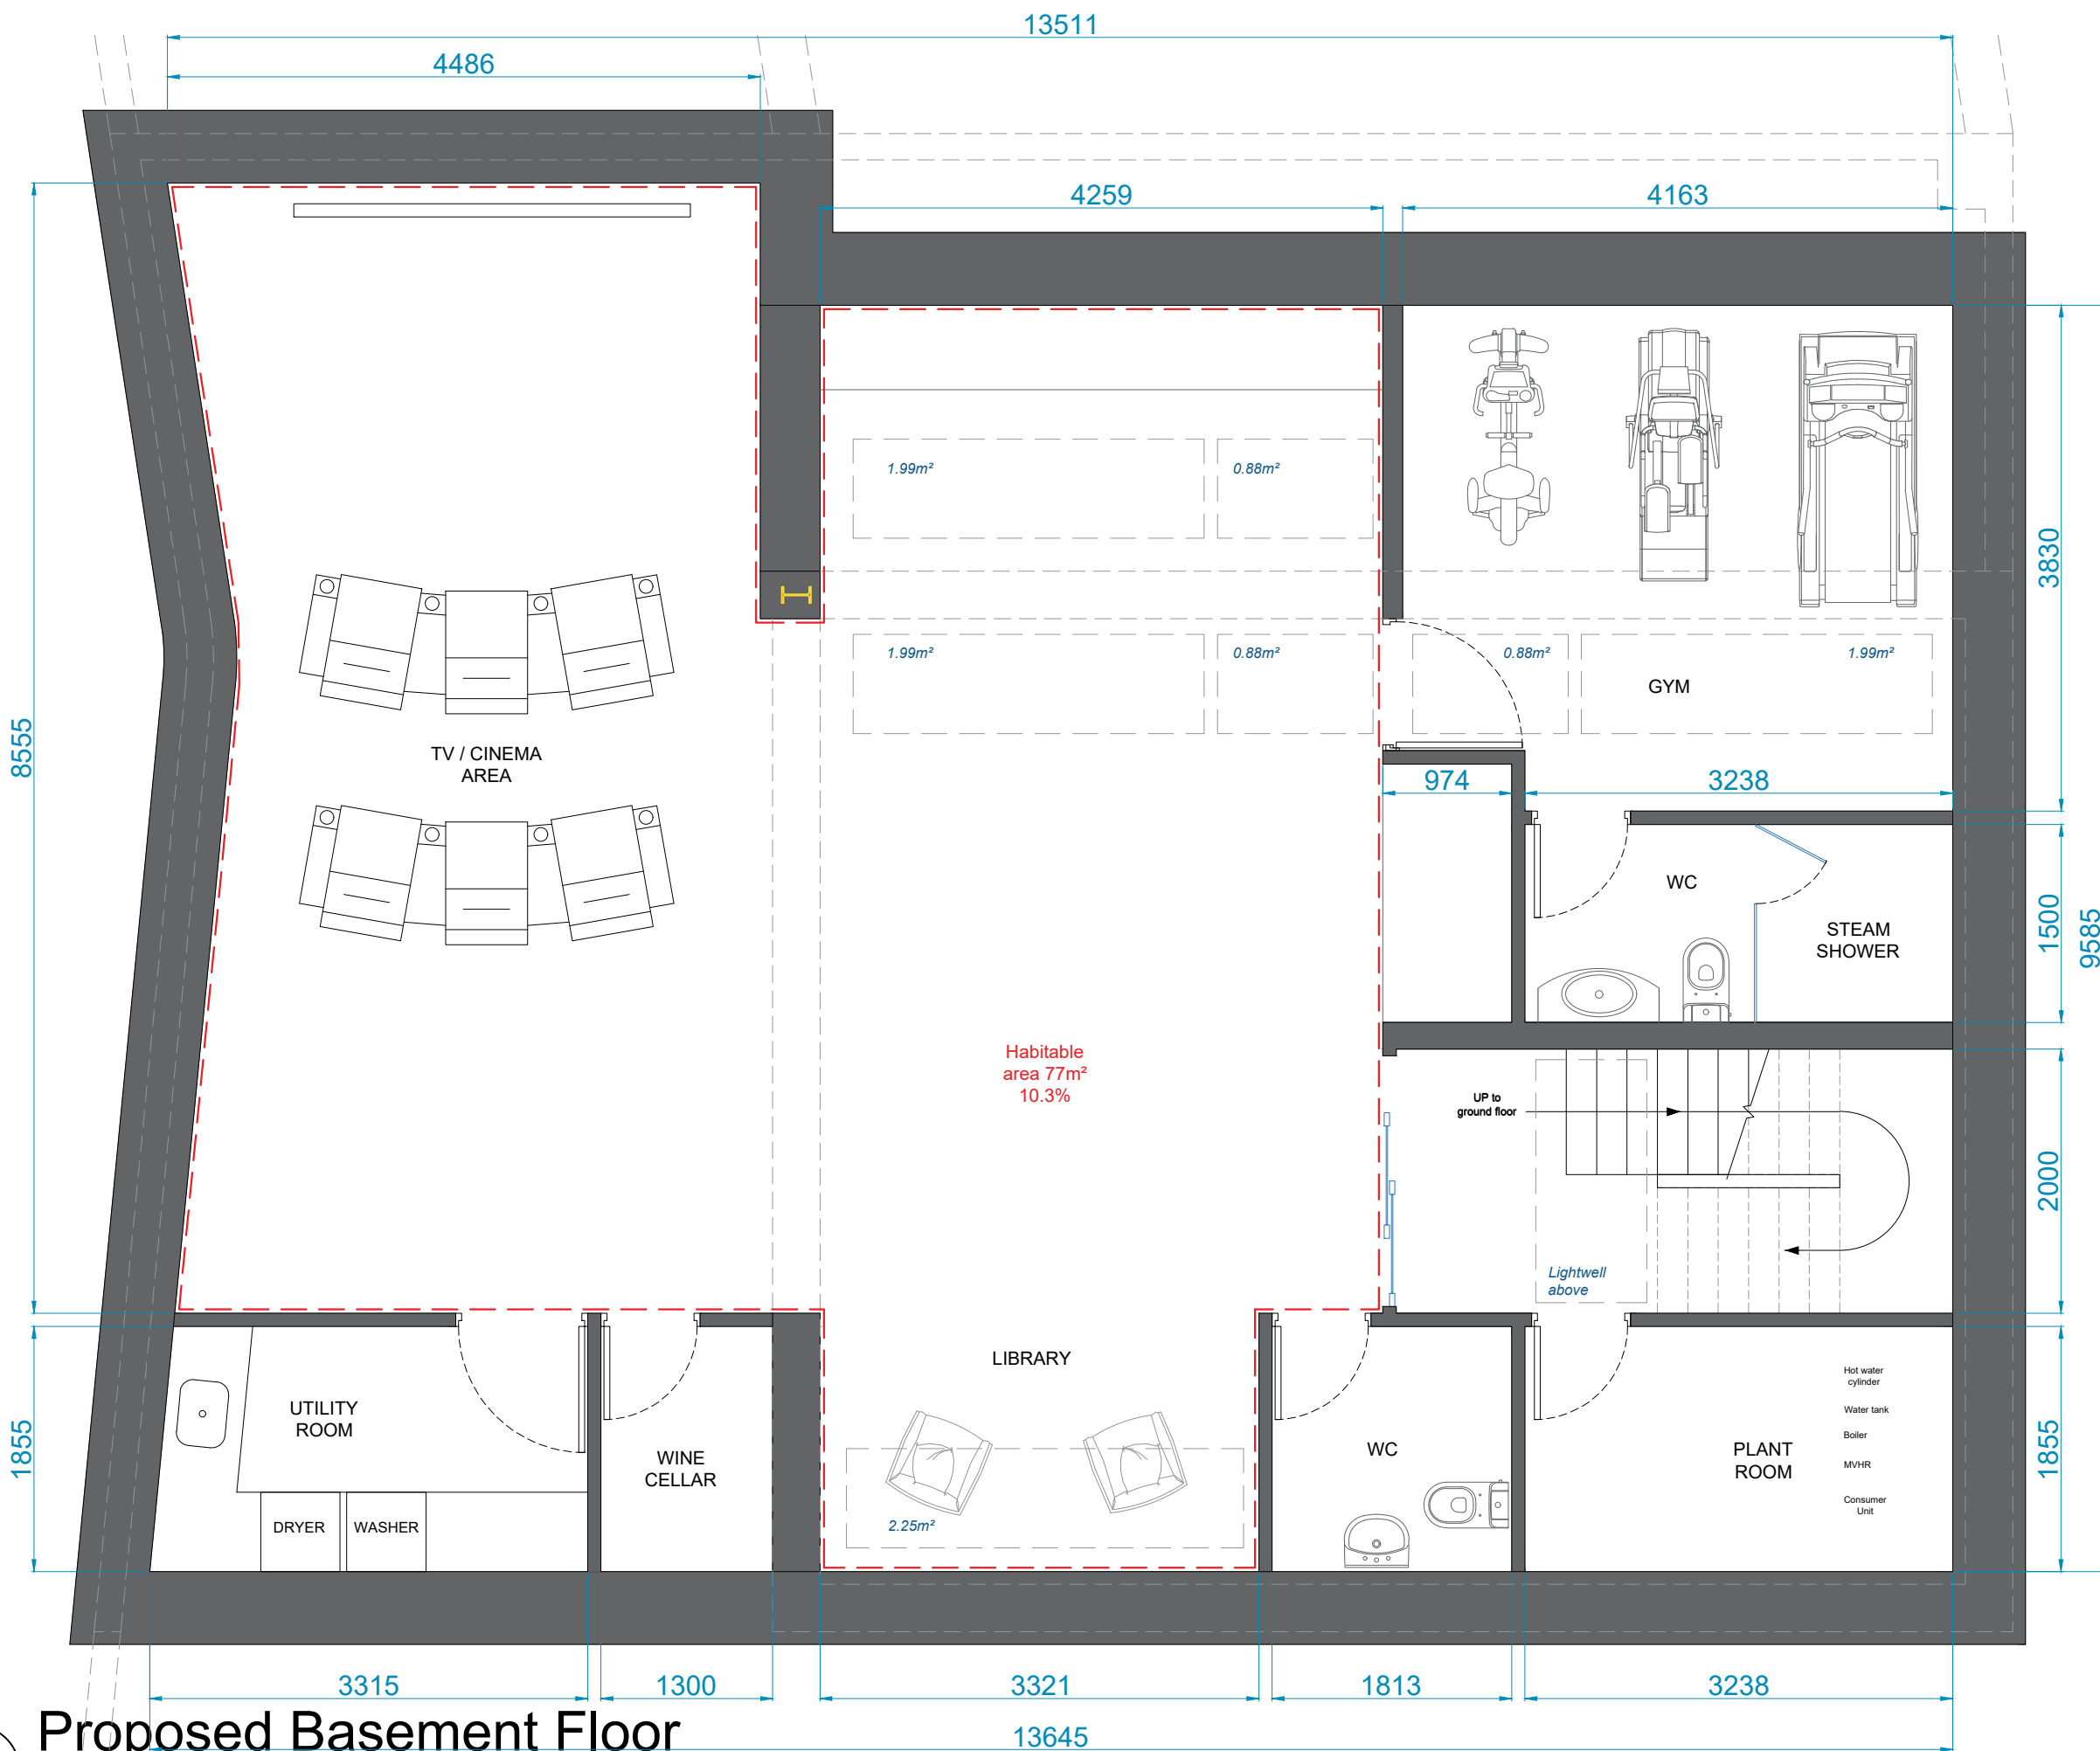
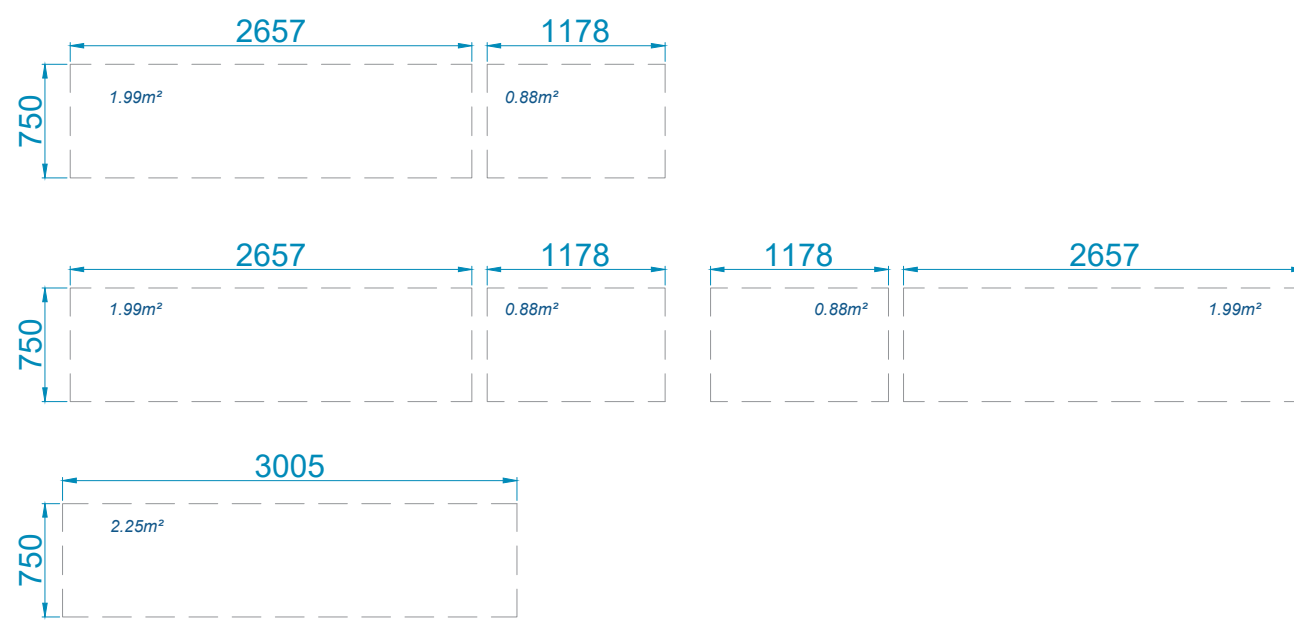


Pr Proposed Ground Floor  
Scale 1:50

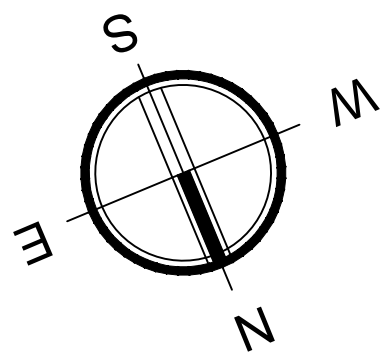

Pr Proposed Basement Floor  
Scale 1:50