



SIDE ELEVATION

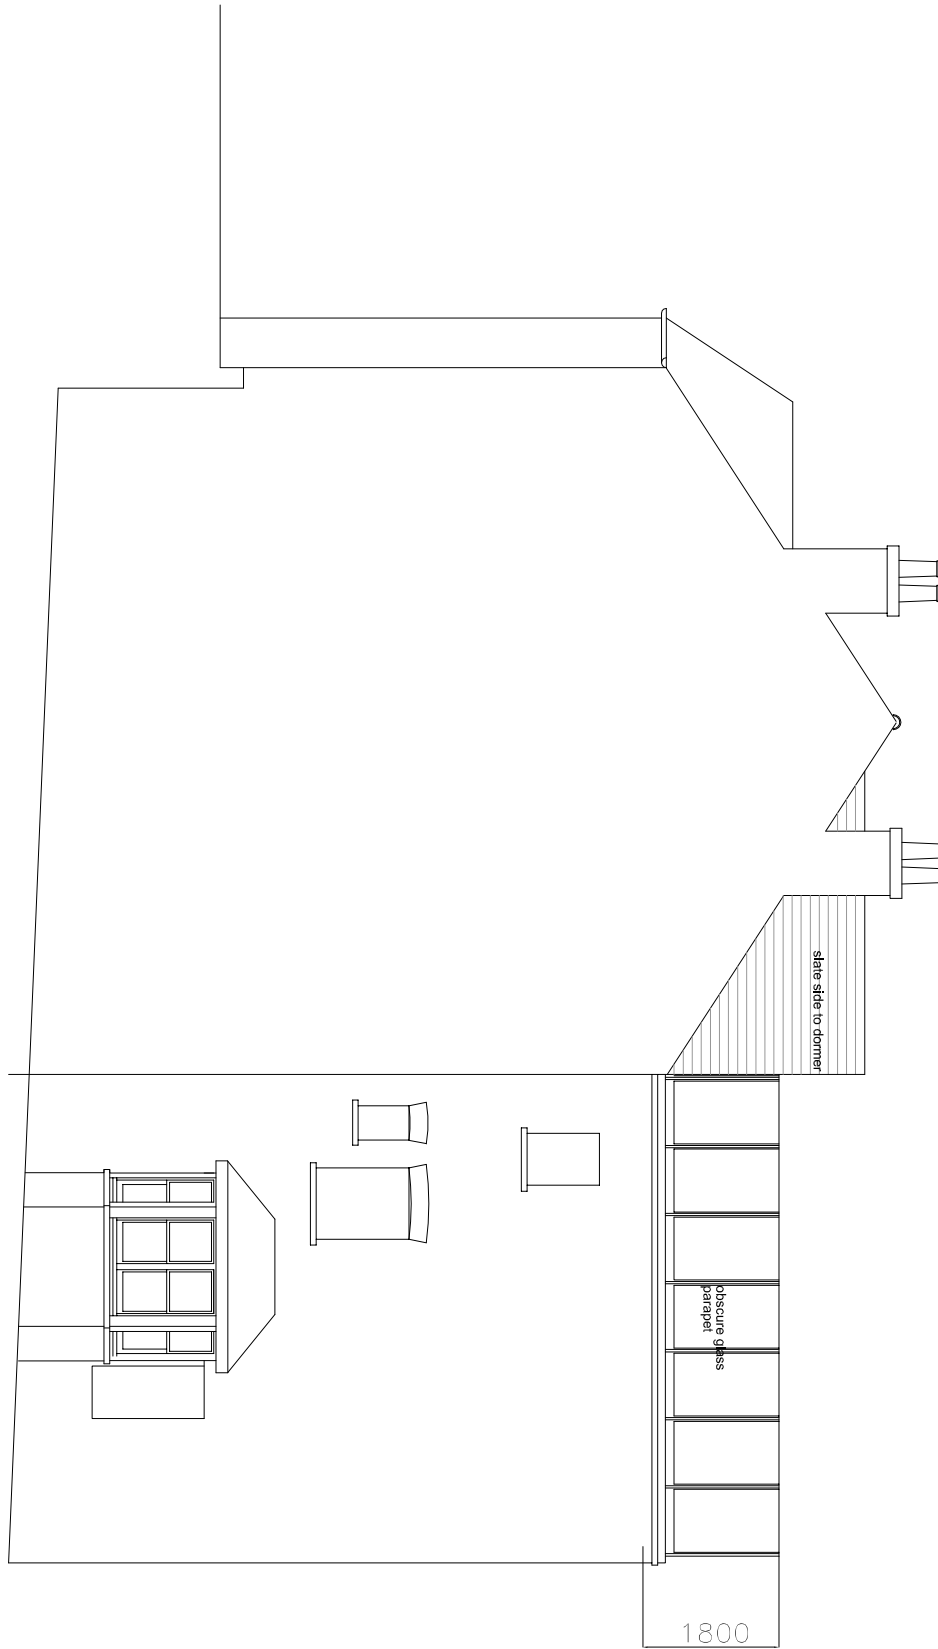

A4

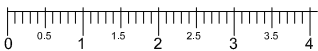

Yiannis Pareas Chartered Architects  
82 Mill Lane  
London NW6 1NL  
Tel 020 7431 5022 fax 020 7435 6571

FLAT 2  
33 GLADYS ROAD  
LONDON NW6 2PU  
SCALE 1:100

Rev A 11/05/16 Rear wall  
to dormer changed

SIDE ELEVATION  
AS PROPOSED

DRAWING NO 643/7

A