

LICENCE NUMBER 100020449



DO NOT SCALE FOR CONSTRUCTION

BUILDING SURVEYING  
ARCHITECTURE  
PROJECT MANAGEMENT  
QUANTITY SURVEYING



HOLMBURY HOUSE  
DORKING BUSINESS PARK  
STATION ROAD DORKING  
SURREY RH4 1HJ  
T 01306 897070  
F 01306 876716  
o.d.m.h.@bpg.co.uk  
www.bpg.co.uk

Project  
**58 NEAL STREET, FLATS A,B,C**  
LONDON, WC2H  
WINDOW REPLACEMENT

Client  
**ORIGIN HOUSING**

Job No.	3469	Date	JUNE 2012
Drawn	SD	Checked	RM
Scale	1:500@A3	For	PLANNING


**SITE LOCATION PLAN**

Drawing No. **PL\_7\_00**

Rev \*



SCALE : 1:1250@A3

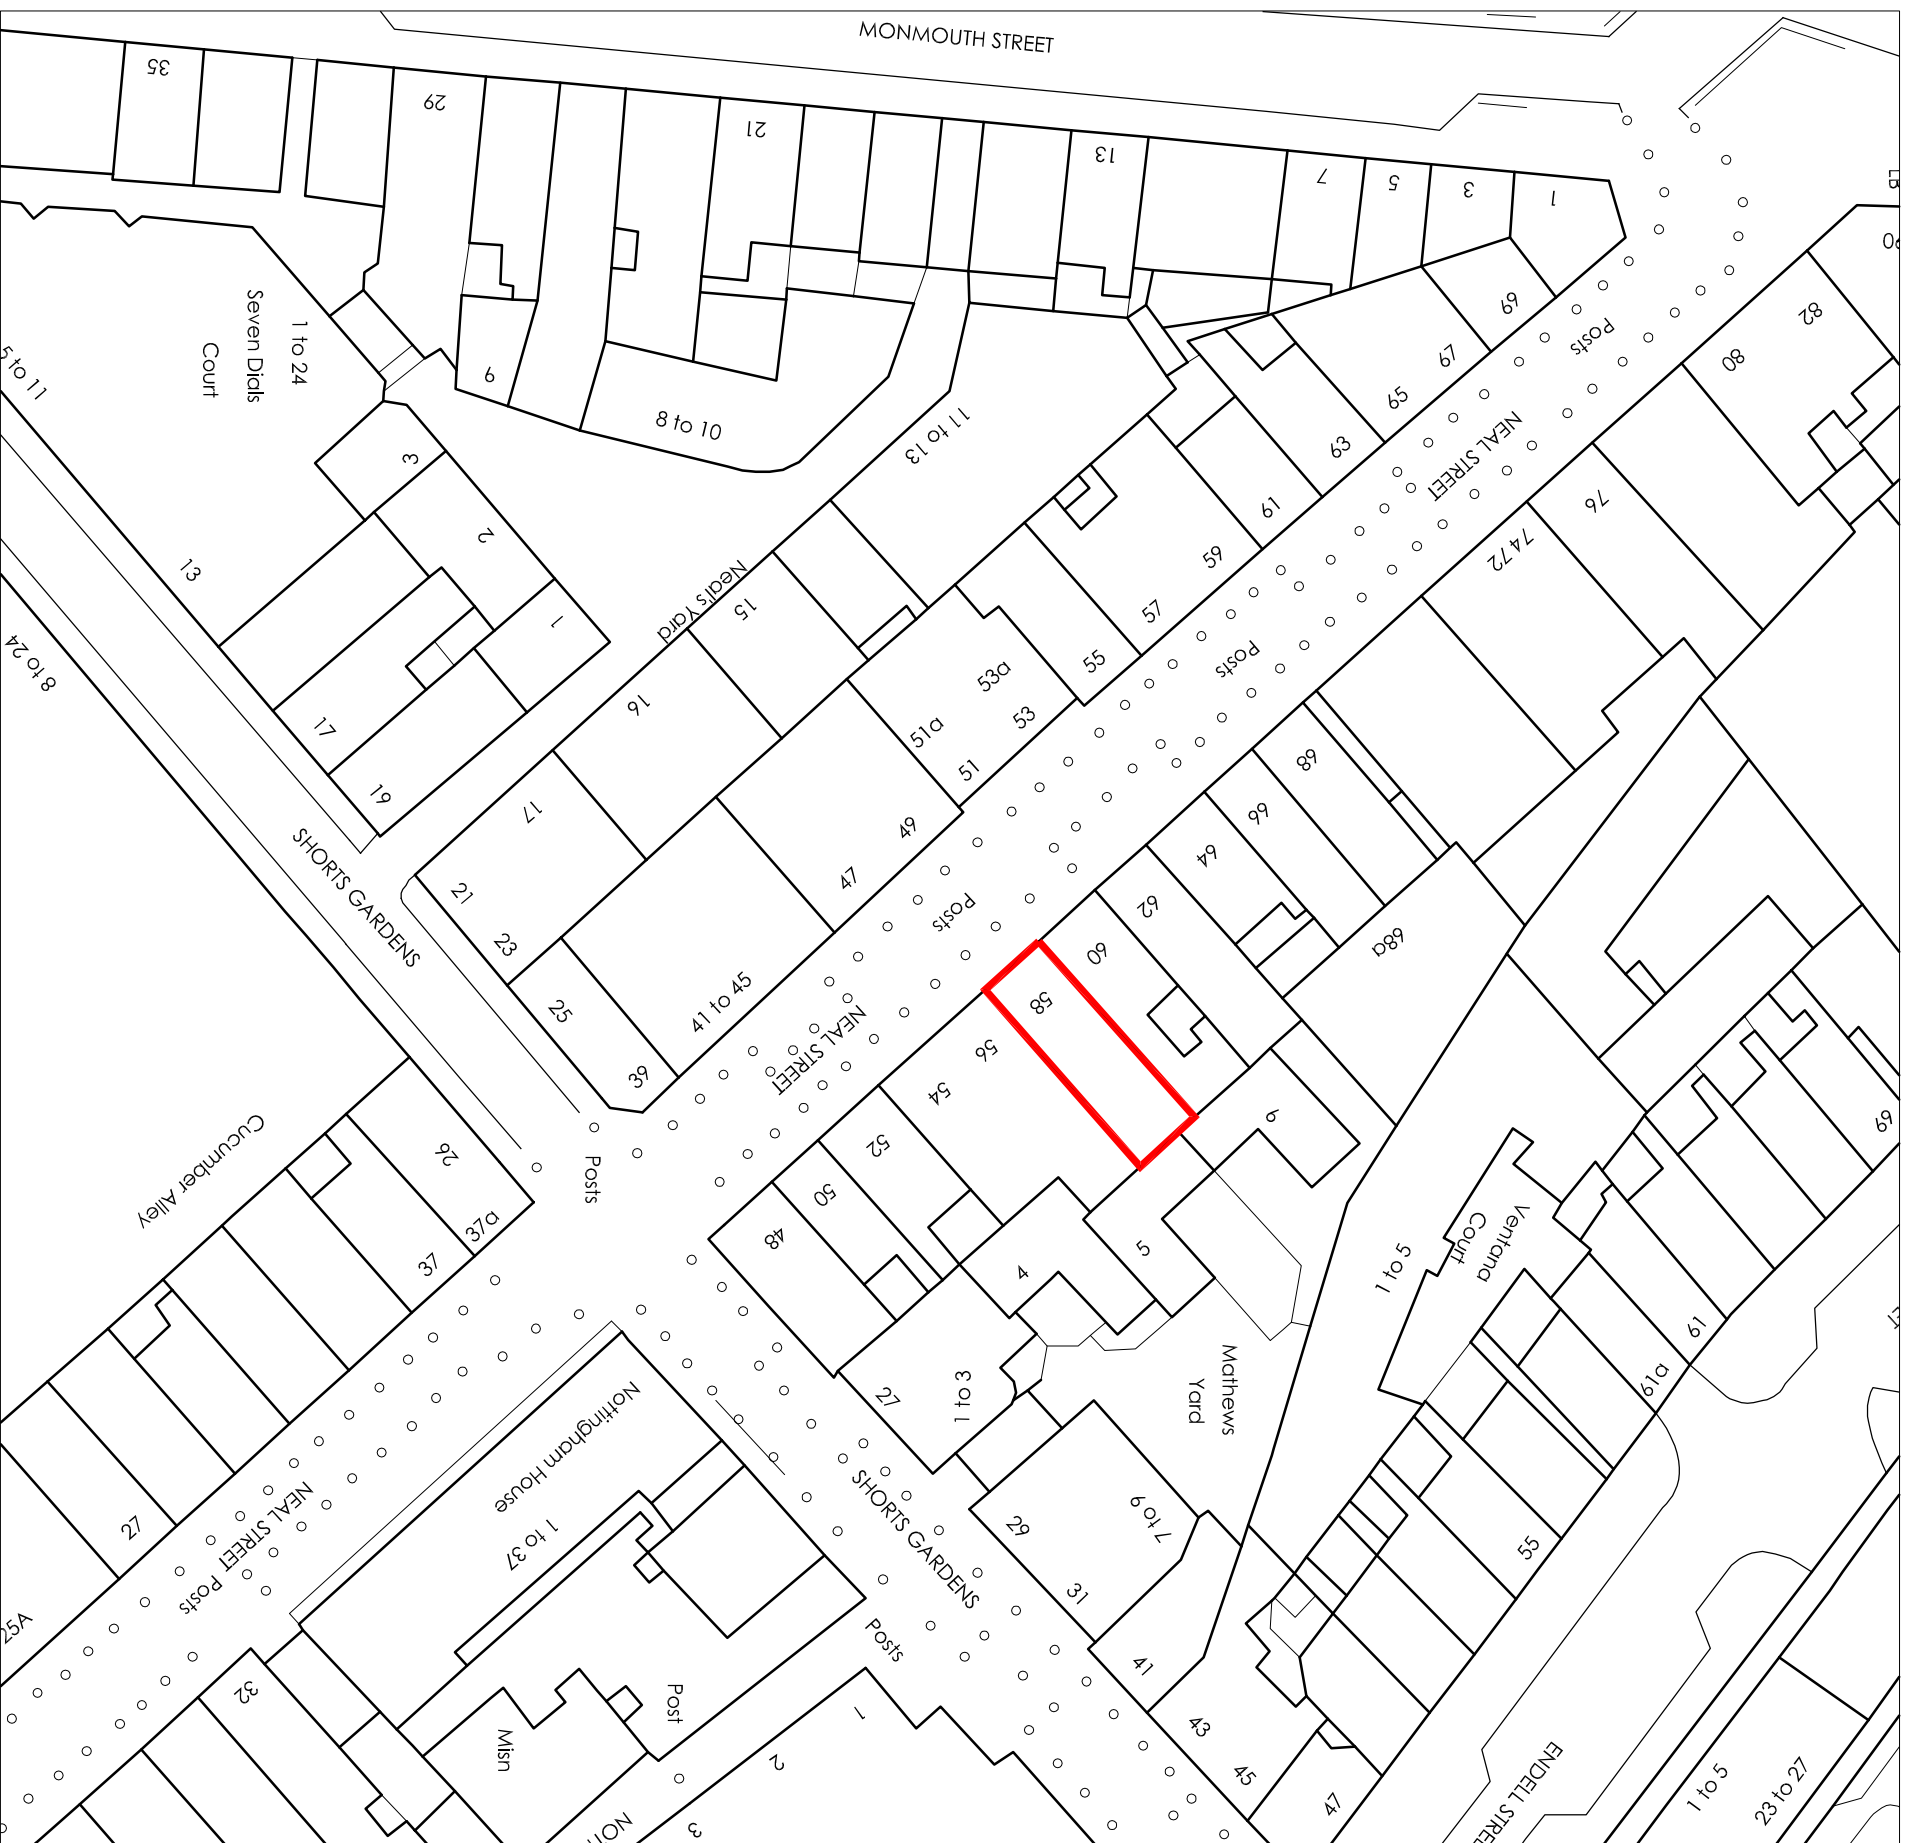

SCALE : 1:500@A3