



SCALE : 1:500@A3

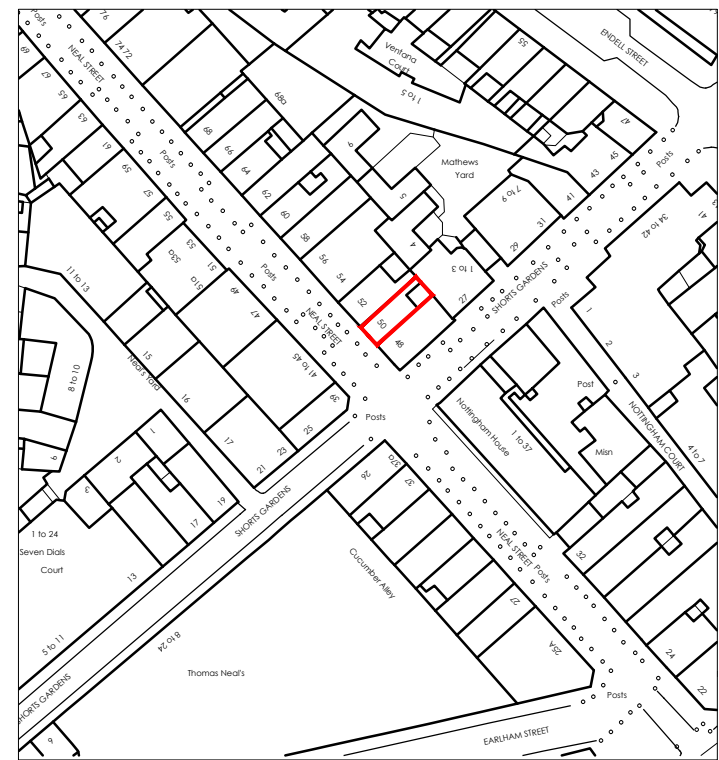

SCALE : 1:1250@A3

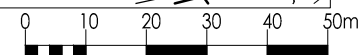

Amendments
A 11.05.16 RED LINE OUTLINE CORRE

LICENCE NUMBER 10002044'



DO NOT SCALE FOR CONSTRUCTION



BUILDING SURVEY
ARCHITECTURE
PROJECT MANAGE
QUANTITY SURVEY

HOLMBURY HOUSE
DORKING BUSINESS
STATION ROAD DC
SURREY RH4 1JU

T 01306 887070
F 01306 876714
admin@bpg.co.uk
www.bpg.co.uk

Project
**50 NEAL STREET,
LONDON, WC2H
WINDOW REPLACEMENT**

Client
ORIGIN HOUSING

Job No.	Date
3469	JUNE 20

Drawn	Checked
SD	RM

Scale	For
1:500@A3	PLANNING

Title
SITE LOCATION PLAN

Drawing No.	Rev
PL_14_00	