


- NOTES.**
1. This drawing is a COPYRIGHT of Archetype.
  2. Do not scale the drawing, use figured dimensions only.
  3. All dimensions must be checked on site and Archetype should be informed immediately of any discrepancies prior to construction.

1:200 (metres)



NOTE: Assumed levels for neighbouring property taken from approved planning drawings (Camden Council Planning Ref: 2009/5829/P)

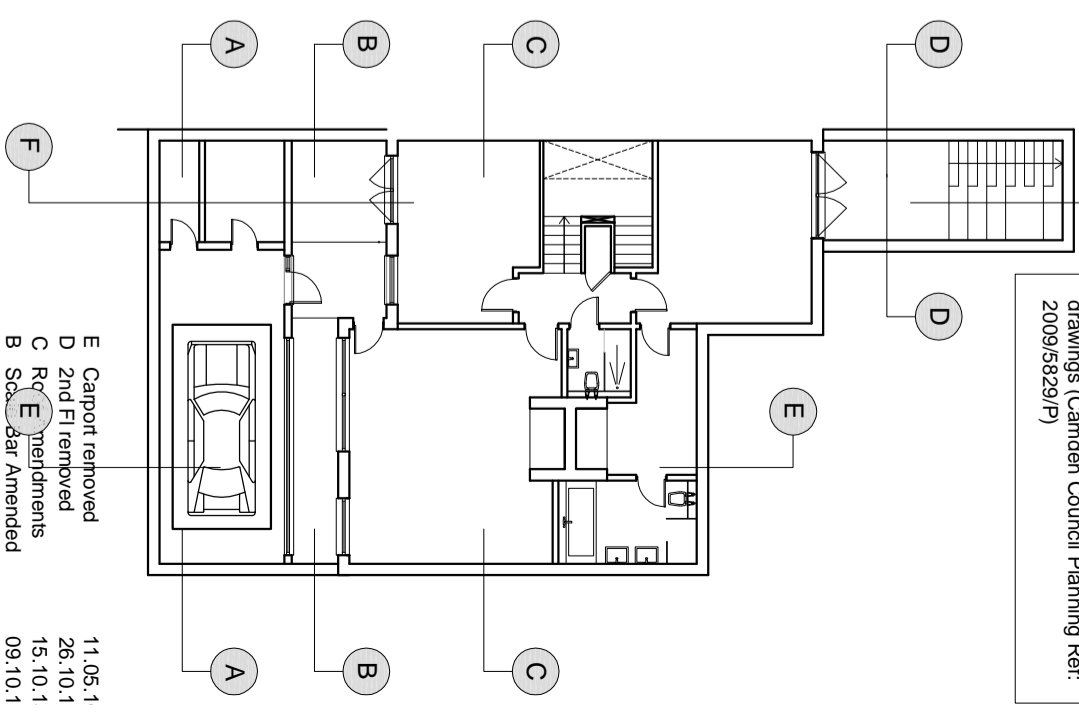

Revision	Description	Date
E	Carport removed	11.05.11
D	2nd Fl removed	26.10.11
C	Rc E'ements	15.10.11
B	Sc'bar Amended	09.10.11
A	Neighbouring properties shaded out	23.07.11

**Archetype**

**Architects Planners Designers**  
 36 REDINGTON ROAD  
 LONDON, N4 2ED  
 Tel: 020 7468 3888 Fax: 020 7468 3888  
 e-mail: arch@archetype.org.uk  
 Web: www.archetype.org.uk

Project: 36 REDINGTON ROAD  
 LONDON, N4 2ED


Drawing Title: PROPOSED SECTIONS  
 SECTION A, B, C, D

Drawn: I/S Approved: I/S Scale: 1:200 Date: 09/11/11


Drawing No. 1048 (10) 09

Revision: E


**SECTION A-A**

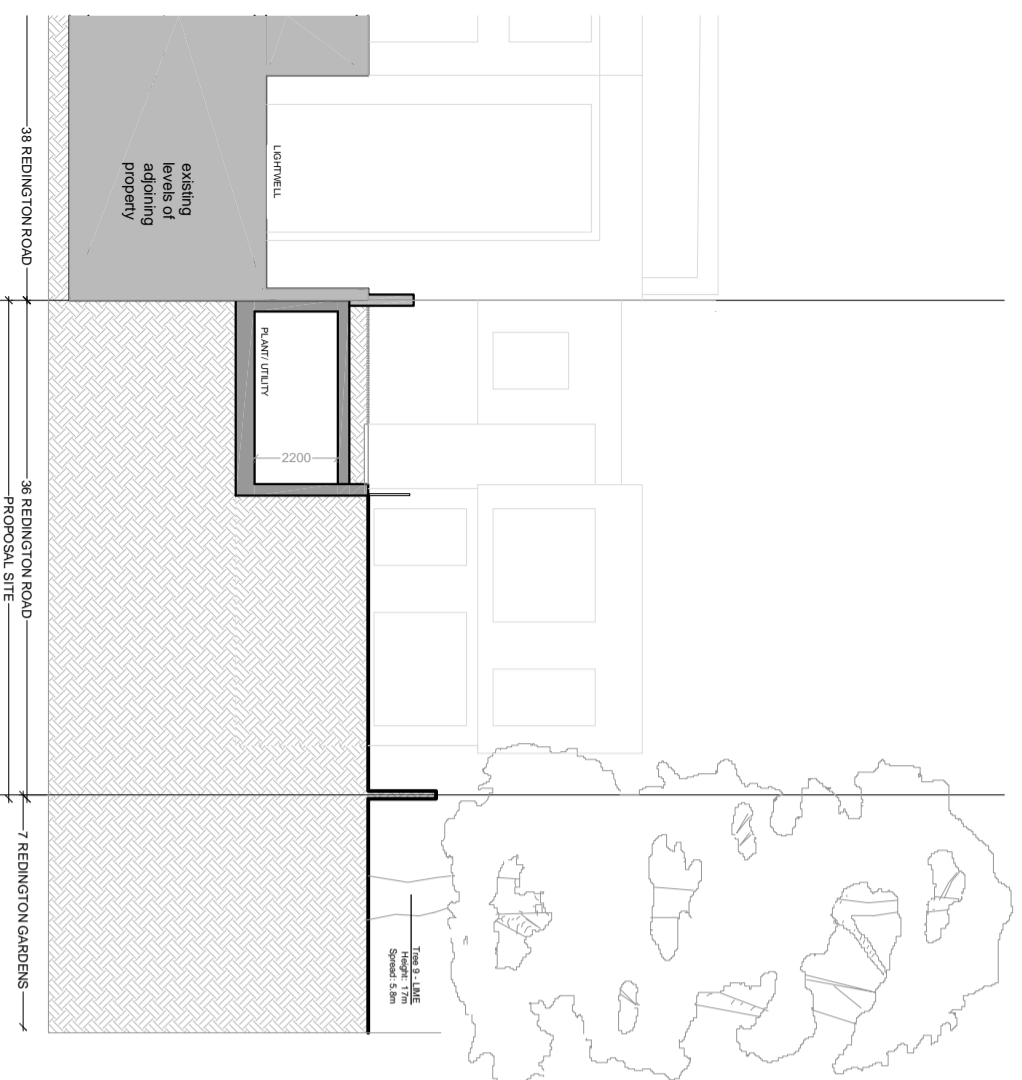

**SECTION C-C**

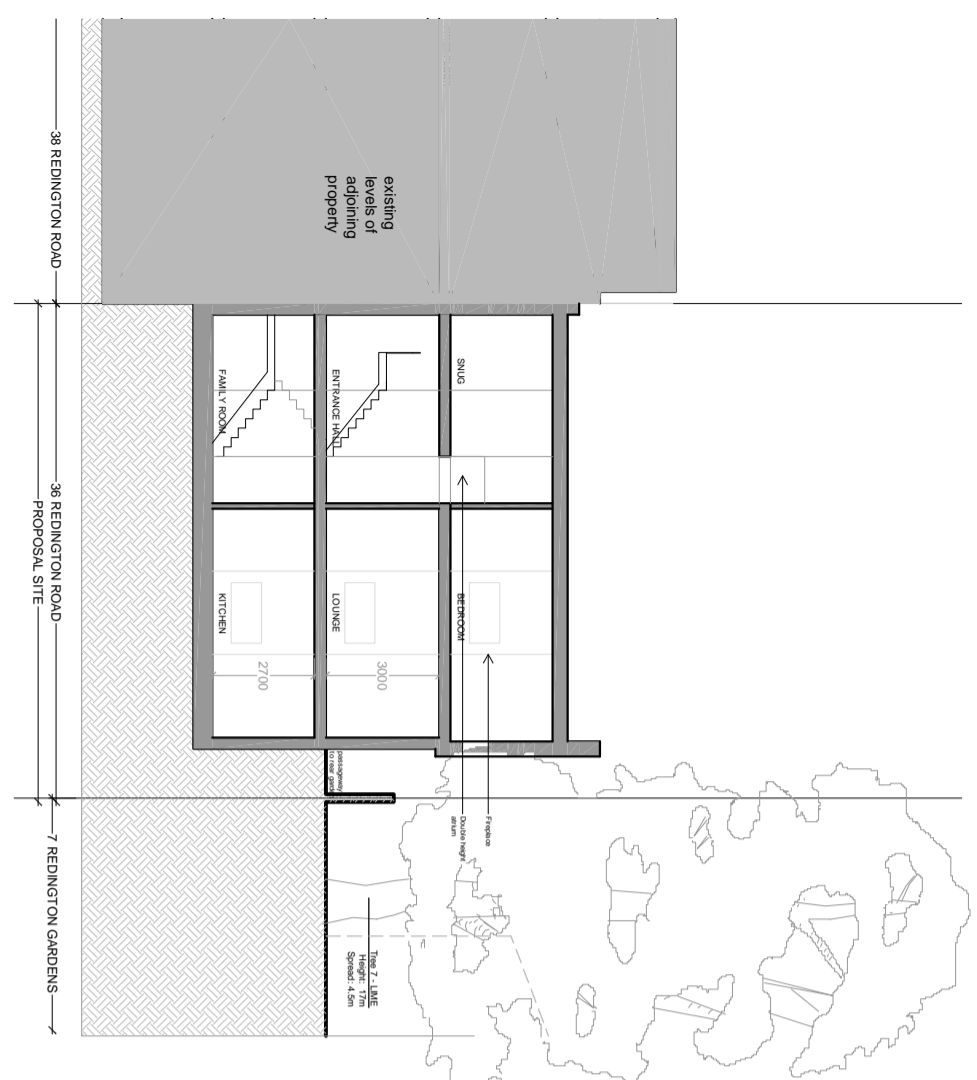

**SECTION B-B**

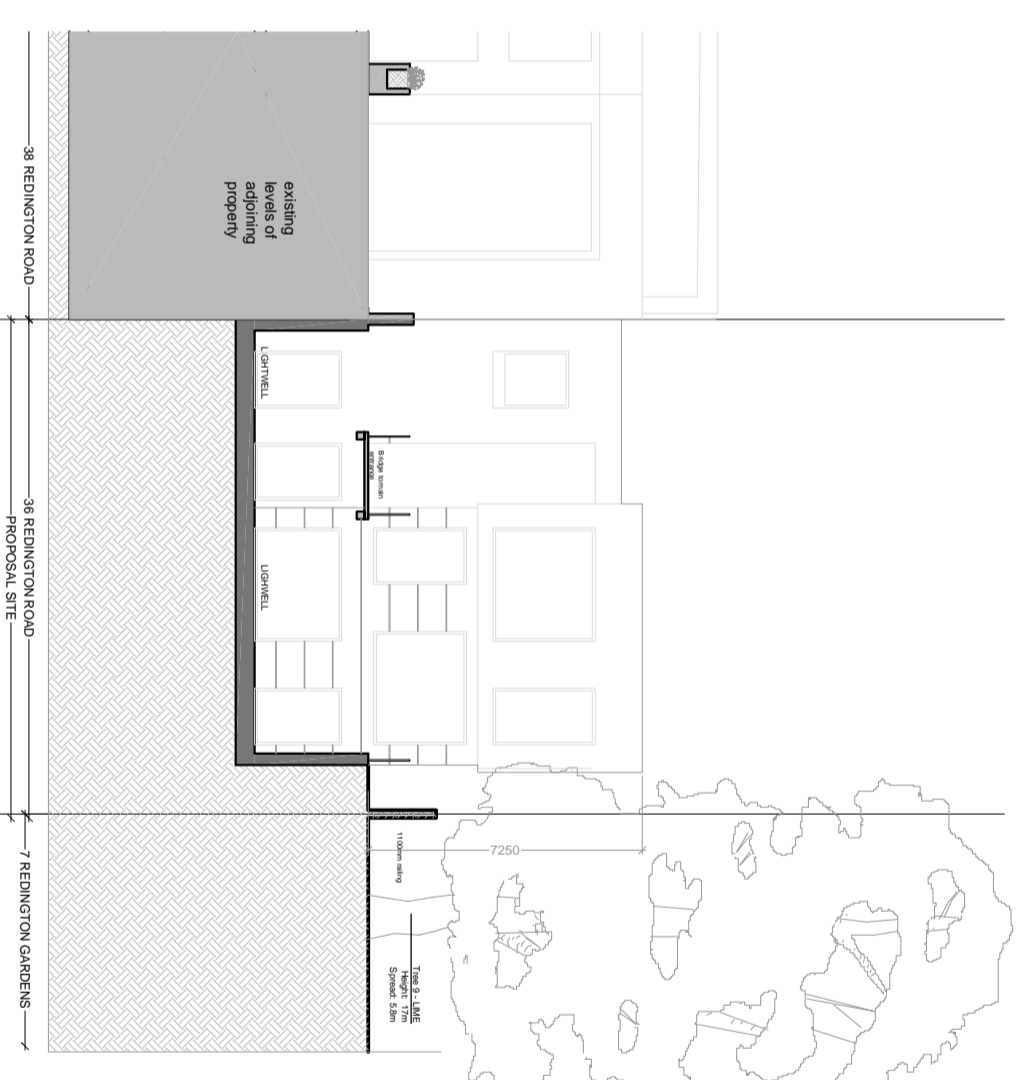

**SECTION D-D**

