


01 ELEVATION- C1 CASTLE HAVEN ROAD BACLONY AND WINDOW

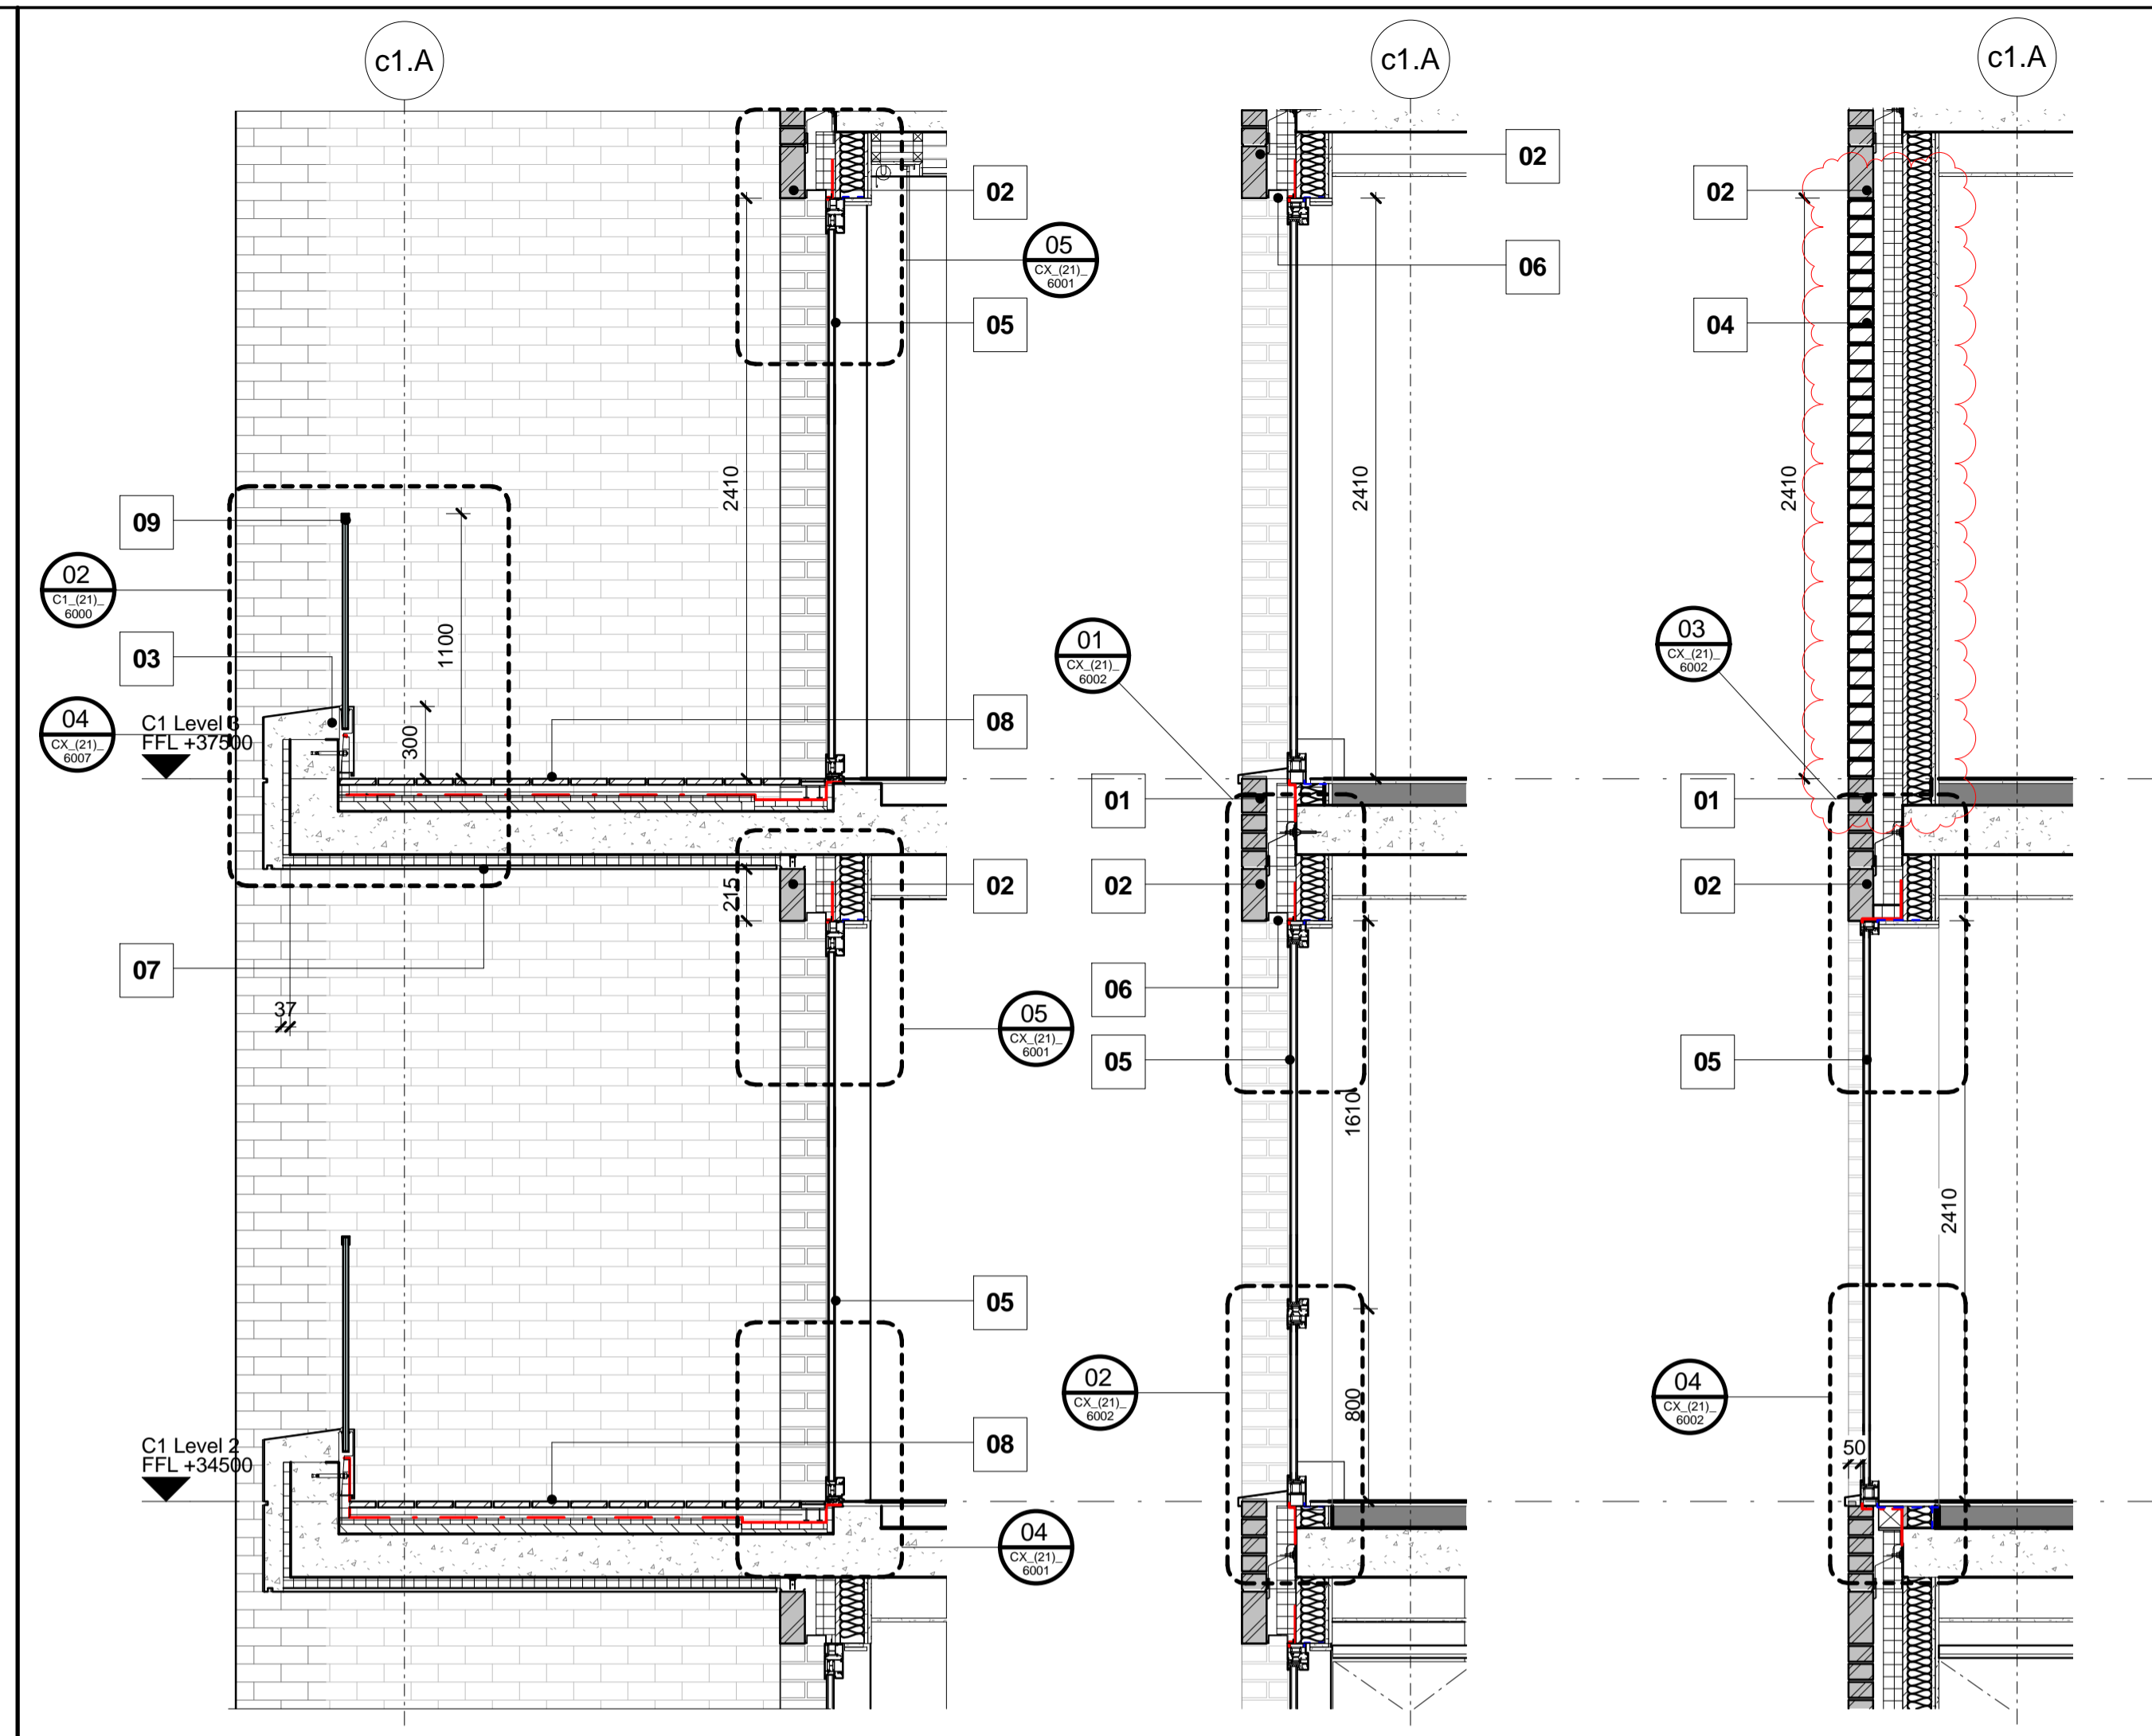

02 SECTION- PRECAST CONCRETE FACED BALCONY

03 SECTION - C1 CASTLE HAVEN STEPPED WINDOW

04 SECTION- STEPPED WINDOW

KEY

- 01 Facing brickwork as F10/111
- 02 Brick soldier course special as F10/111
- 03 Precast concrete facing as F31/113
- 04 Glazed Facing brickwork as F40/446 F10/111
- 05 Window system as L10/331
- 06 Extruded aluminium perforated PPC metal MVHR grill
- 07 Insulated render board with directly applied render as H20/150A
- 08 Timber decking to balconies as Q65/111
- 09 Glass balustrade with stainless steel clamp and top rail as L30/553
- 10 Preformed PPC Aluminium coping as F30/780A
- 11 PPC Aluminium flashing as H31/111
- 12 Brick soldier course special as F10/111
- 13 Juliet balcony as L10/331 - supported off window system
- 14 Insulated PPC aluminium cladding
- 15 GRC on steel frame as H40/131
- 16 Through colour render board on hanging system as H20/150A


AHMM MARK UPS FOR EMPLOYERS' REQUIRMENTS 18/12/15

T 0 2 18/12/15 Issued for ER's
T 0 1 26/06/15 Stage E Tender Issue

REV	DATE	DESCRIPTION


CONSULTANTS	
CLIENT:	Stanley Sidings
CONTRACTOR:	-
STRUCTURAL ENGINEER:	Walsh Group
MECHANICAL ENGINEER:	Hoare Lea
COST CONSULTANT:	Gardiner & Theobald
PROJECT MANAGER:	Gardiner & Theobald
ACOUSTIC CONSULTANT:	Hoare Lea
TRANSPORT CONSULTANT:	Arup
PLANNING CONSULTANT:	Gerald Eve
LANDSCAPE ARCHITECT:	Fabrik
CDM CO-ORDINATOR:	MSA Safety

- NOTE
1. Do not scale from this drawing.
 2. All dimensions to be checked on site by the contractor and such dimensions to be his responsibility. Report all drawing errors, omissions and discrepancies to the architect.
 3. This document may be issued in an uncontrolled CAD format to enable others to use it as background information to make alterations and/or additions. In that instance the file will be accompanied by a PDF version. It is for those making such alterations and additions to ensure that they make use of current background information.
 4. AHMM Ltd accepts no liability for any such alterations or additions to the background information or arising out of changes to background information which occur prior to alterations or additions being made.


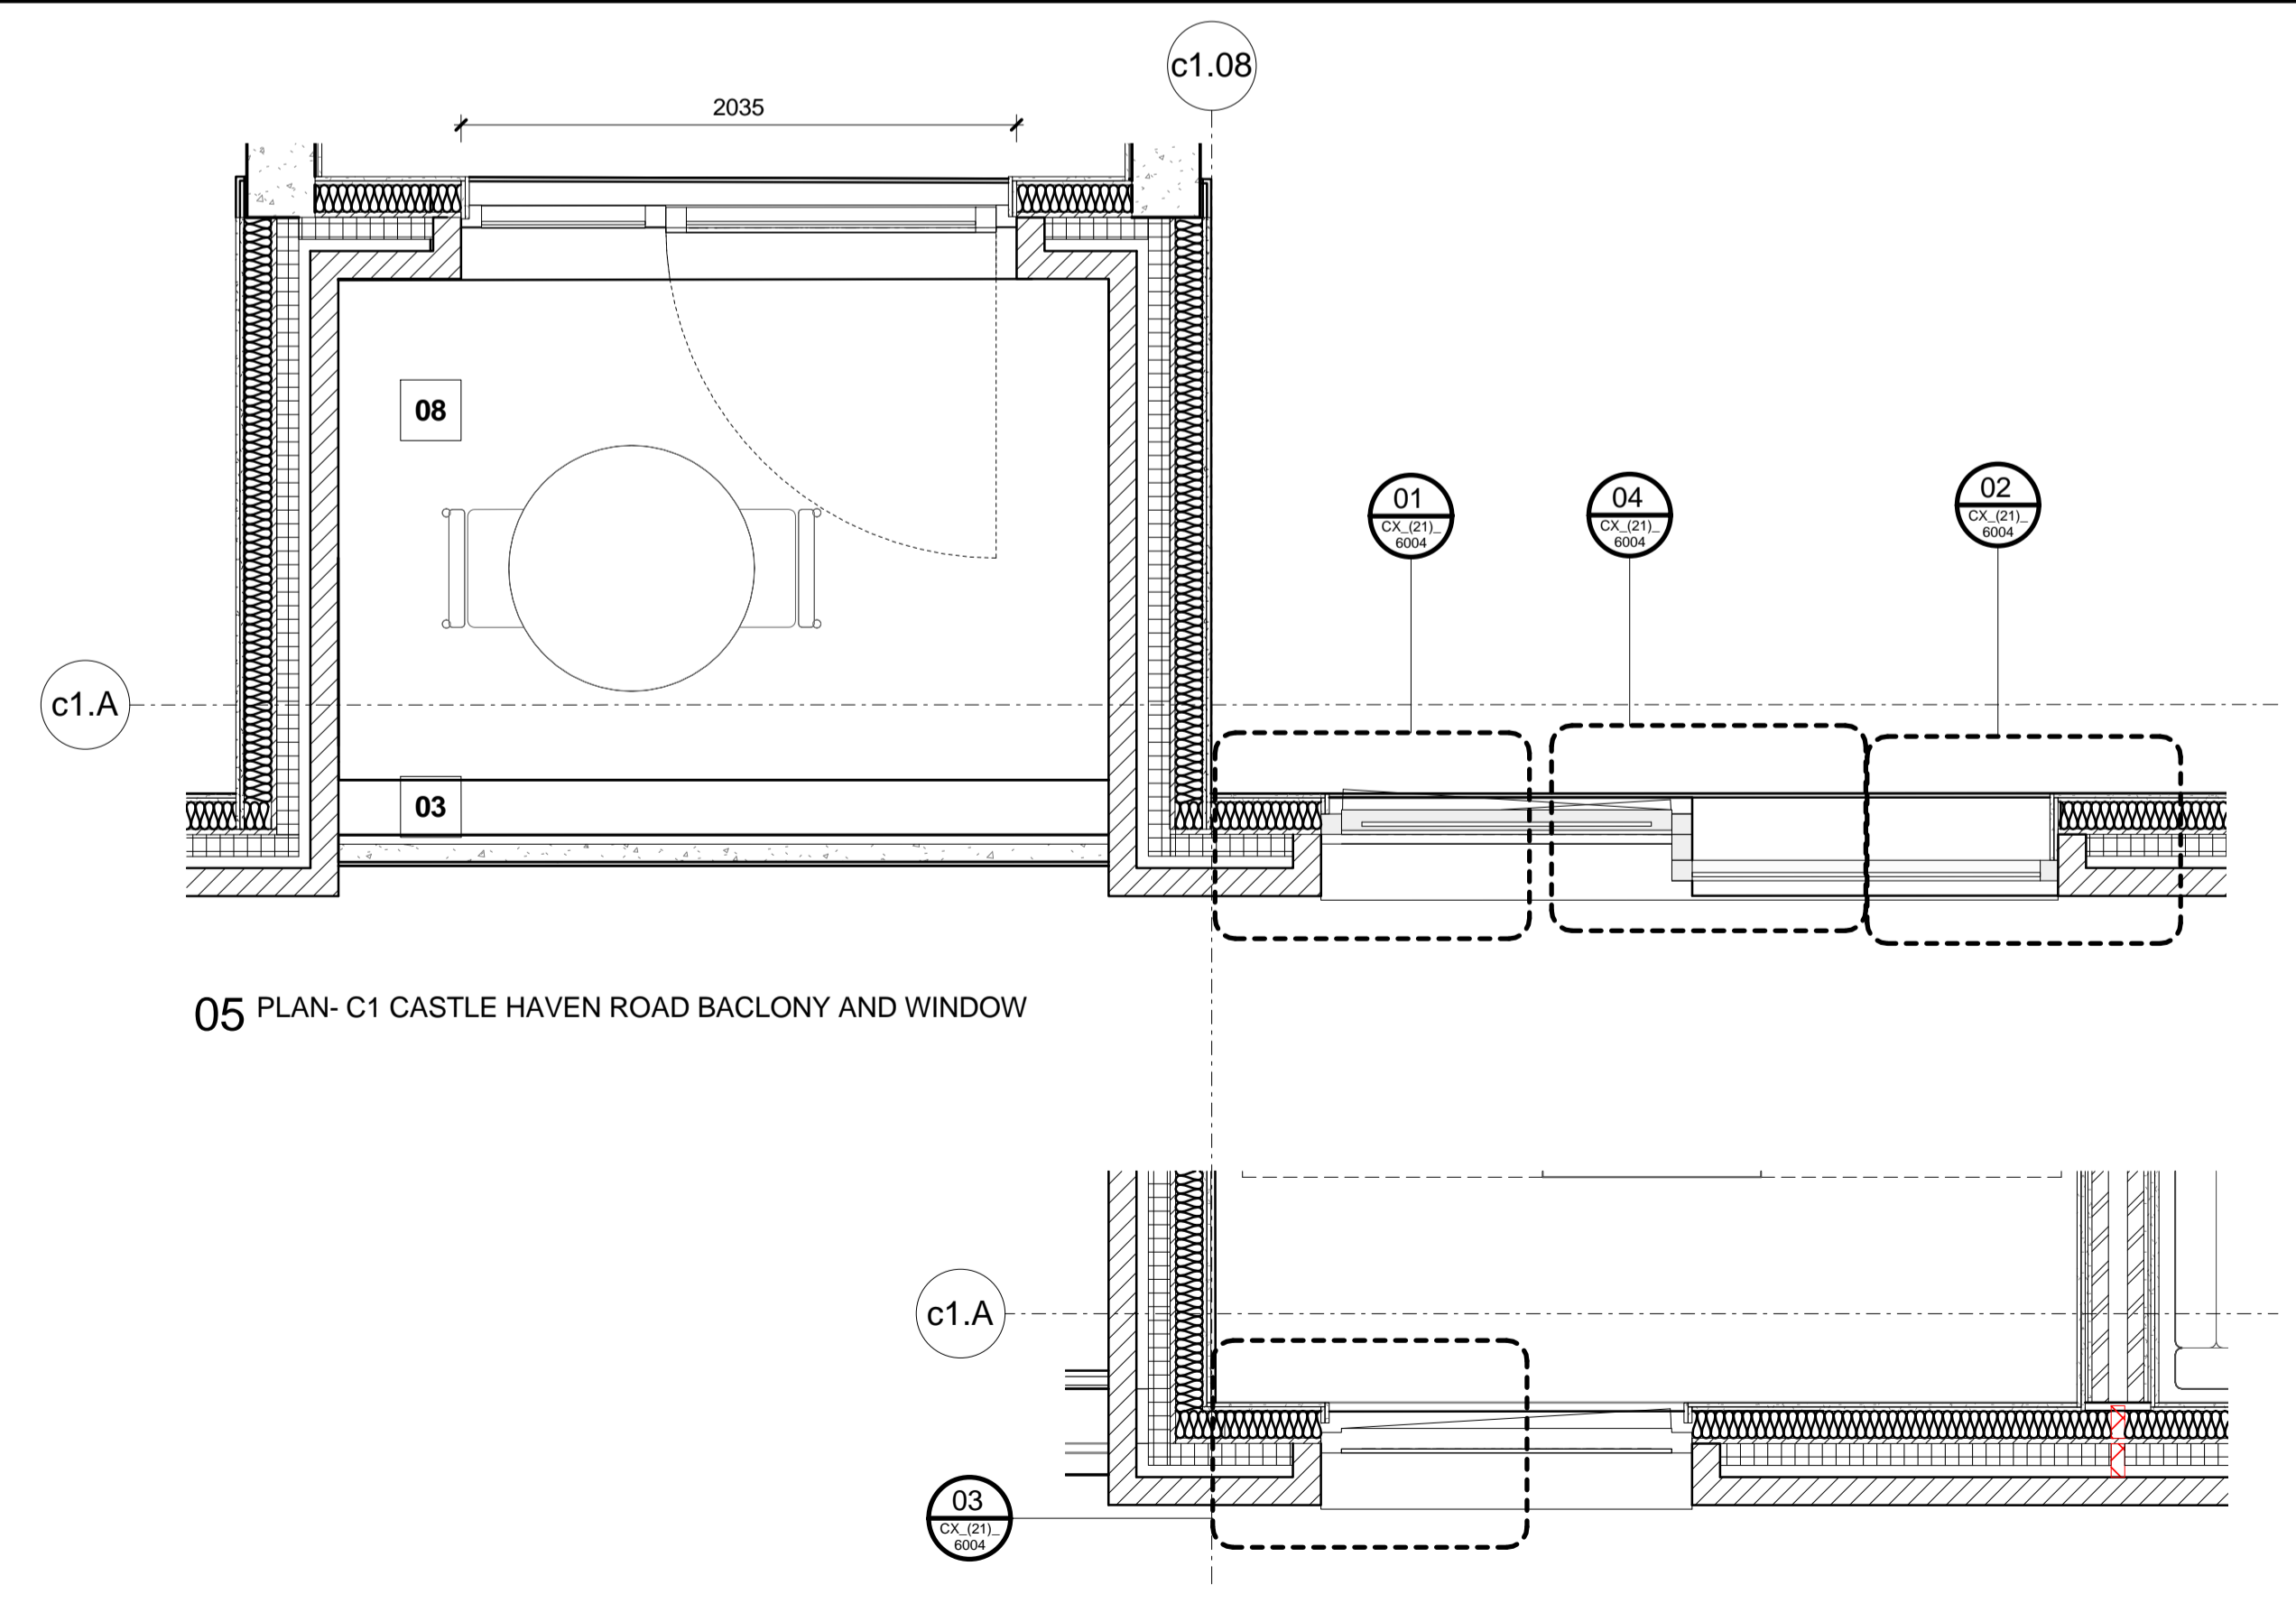


05 PLAN- C1 CASTLE HAVEN ROAD BACLONY AND WINDOW

06 PLAN- C1 CASTLE HAVEN ROAD WINDOW

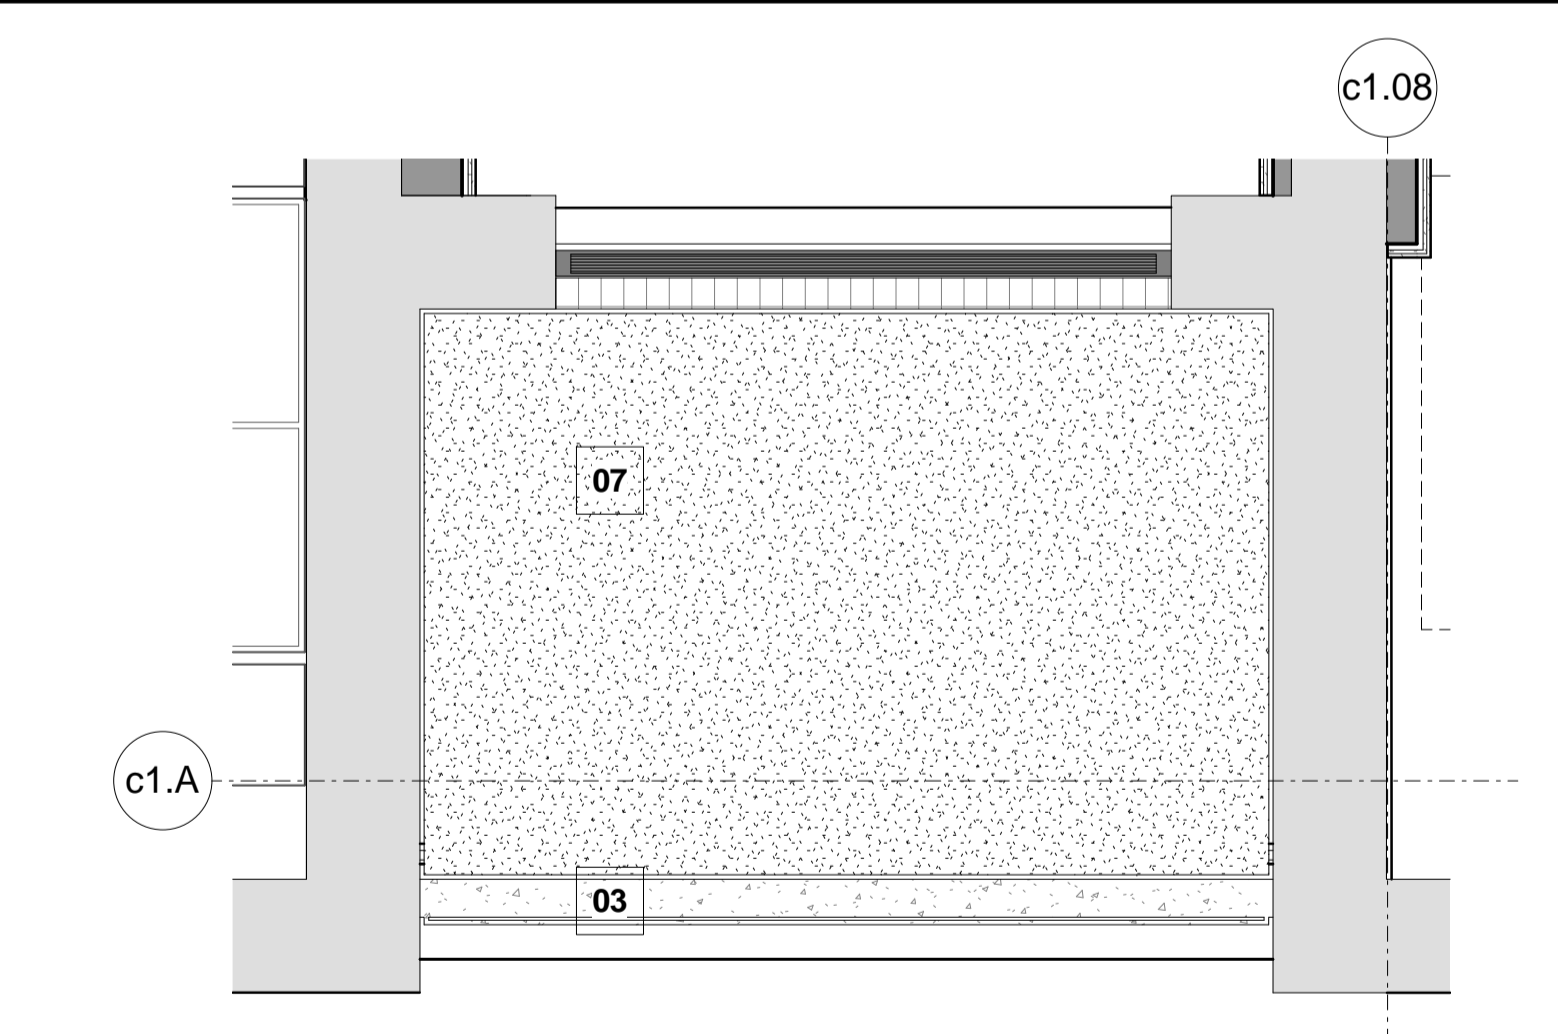

07 RCP- C1 CASTLE HAVEN ROAD BACLONY

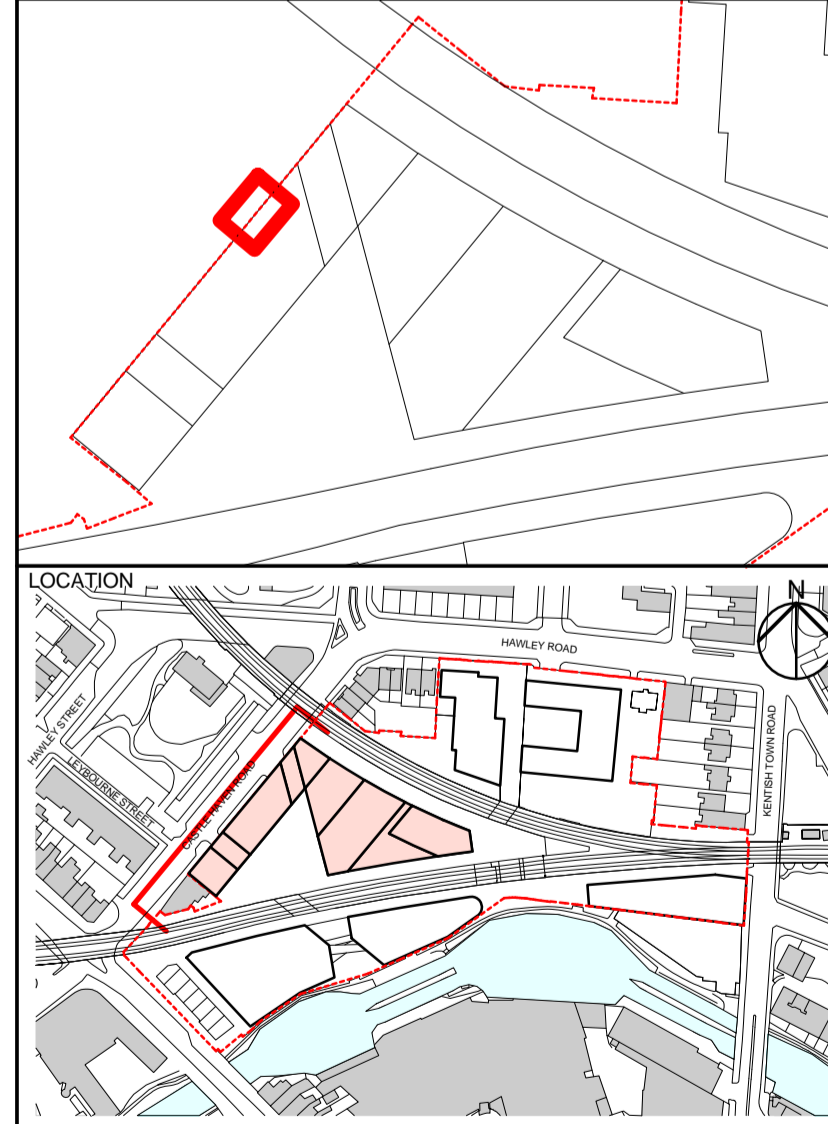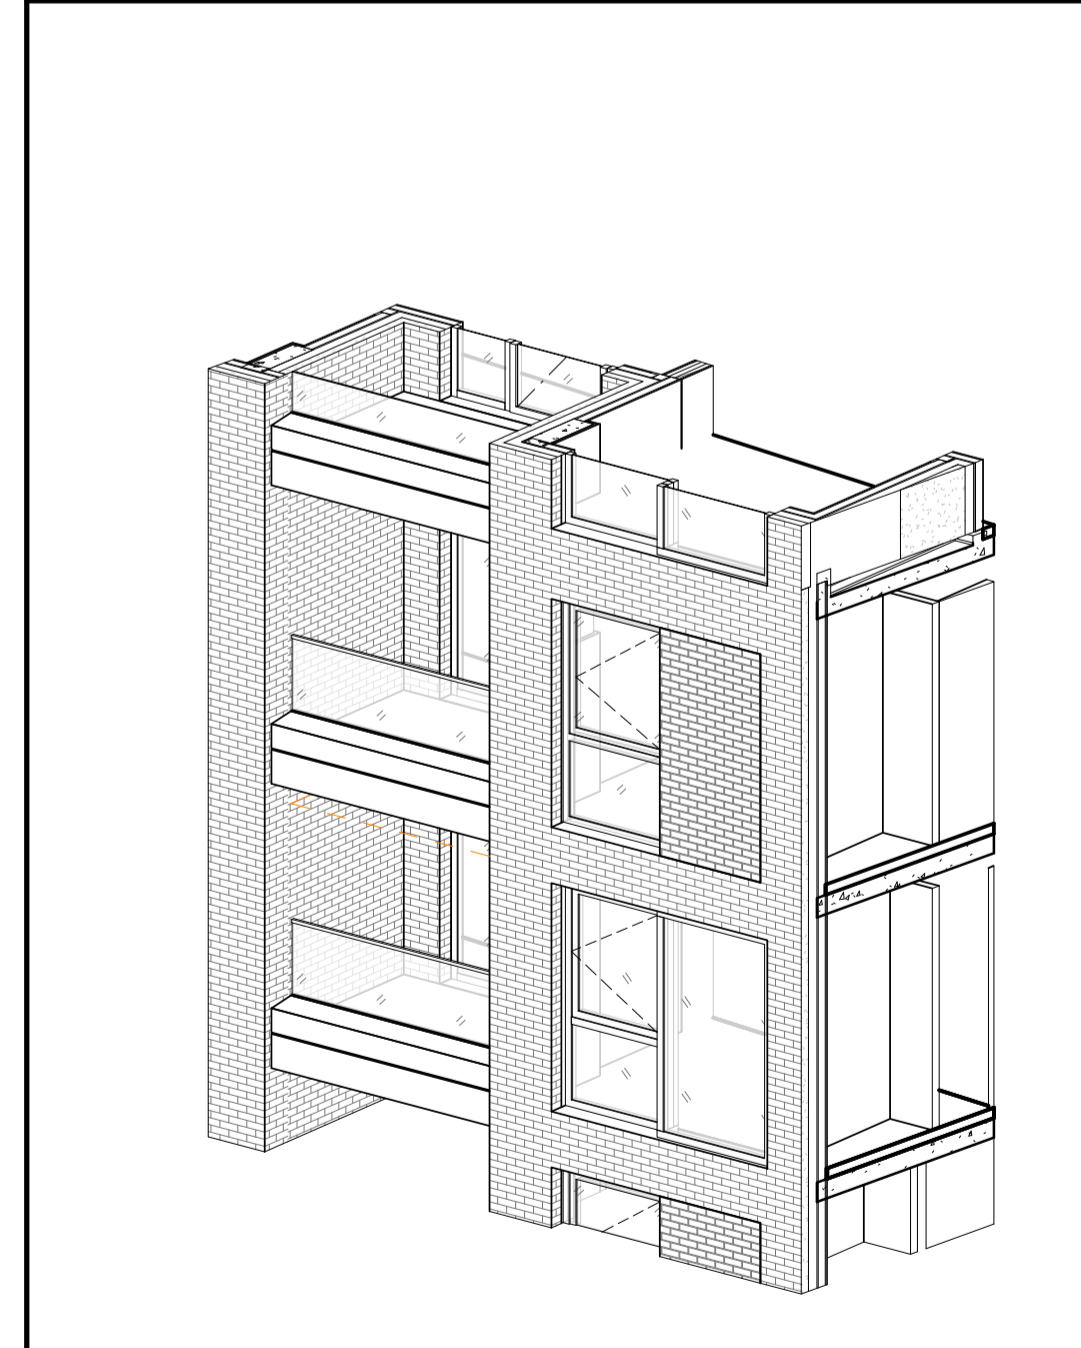

ALLFORD HALL MONAGHAN MORRIS
ARCHITECT'S Ltd
6-23 OLD STREET, LONDON, EC1V 9HL
TEL 020 7251 5261 FAX 020 7251 5123 WEB WWW.AHMM.CO.UK

job title
CAMDEN LOCK VILLAGE

drawing title / location
C1 - CASTLEHAVEN ROAD ELEVATION - TYPICAL WINDOW AND BALCONY

drawn by	checked	scale	status
NL	KH	As indicated @ A1	ER issue

project	drawing no.	revision
14045	C1_(21)_ 4000	T02