




01 SECTION - TYPICAL BRICK BALCONY OVER FLOW DETAIL

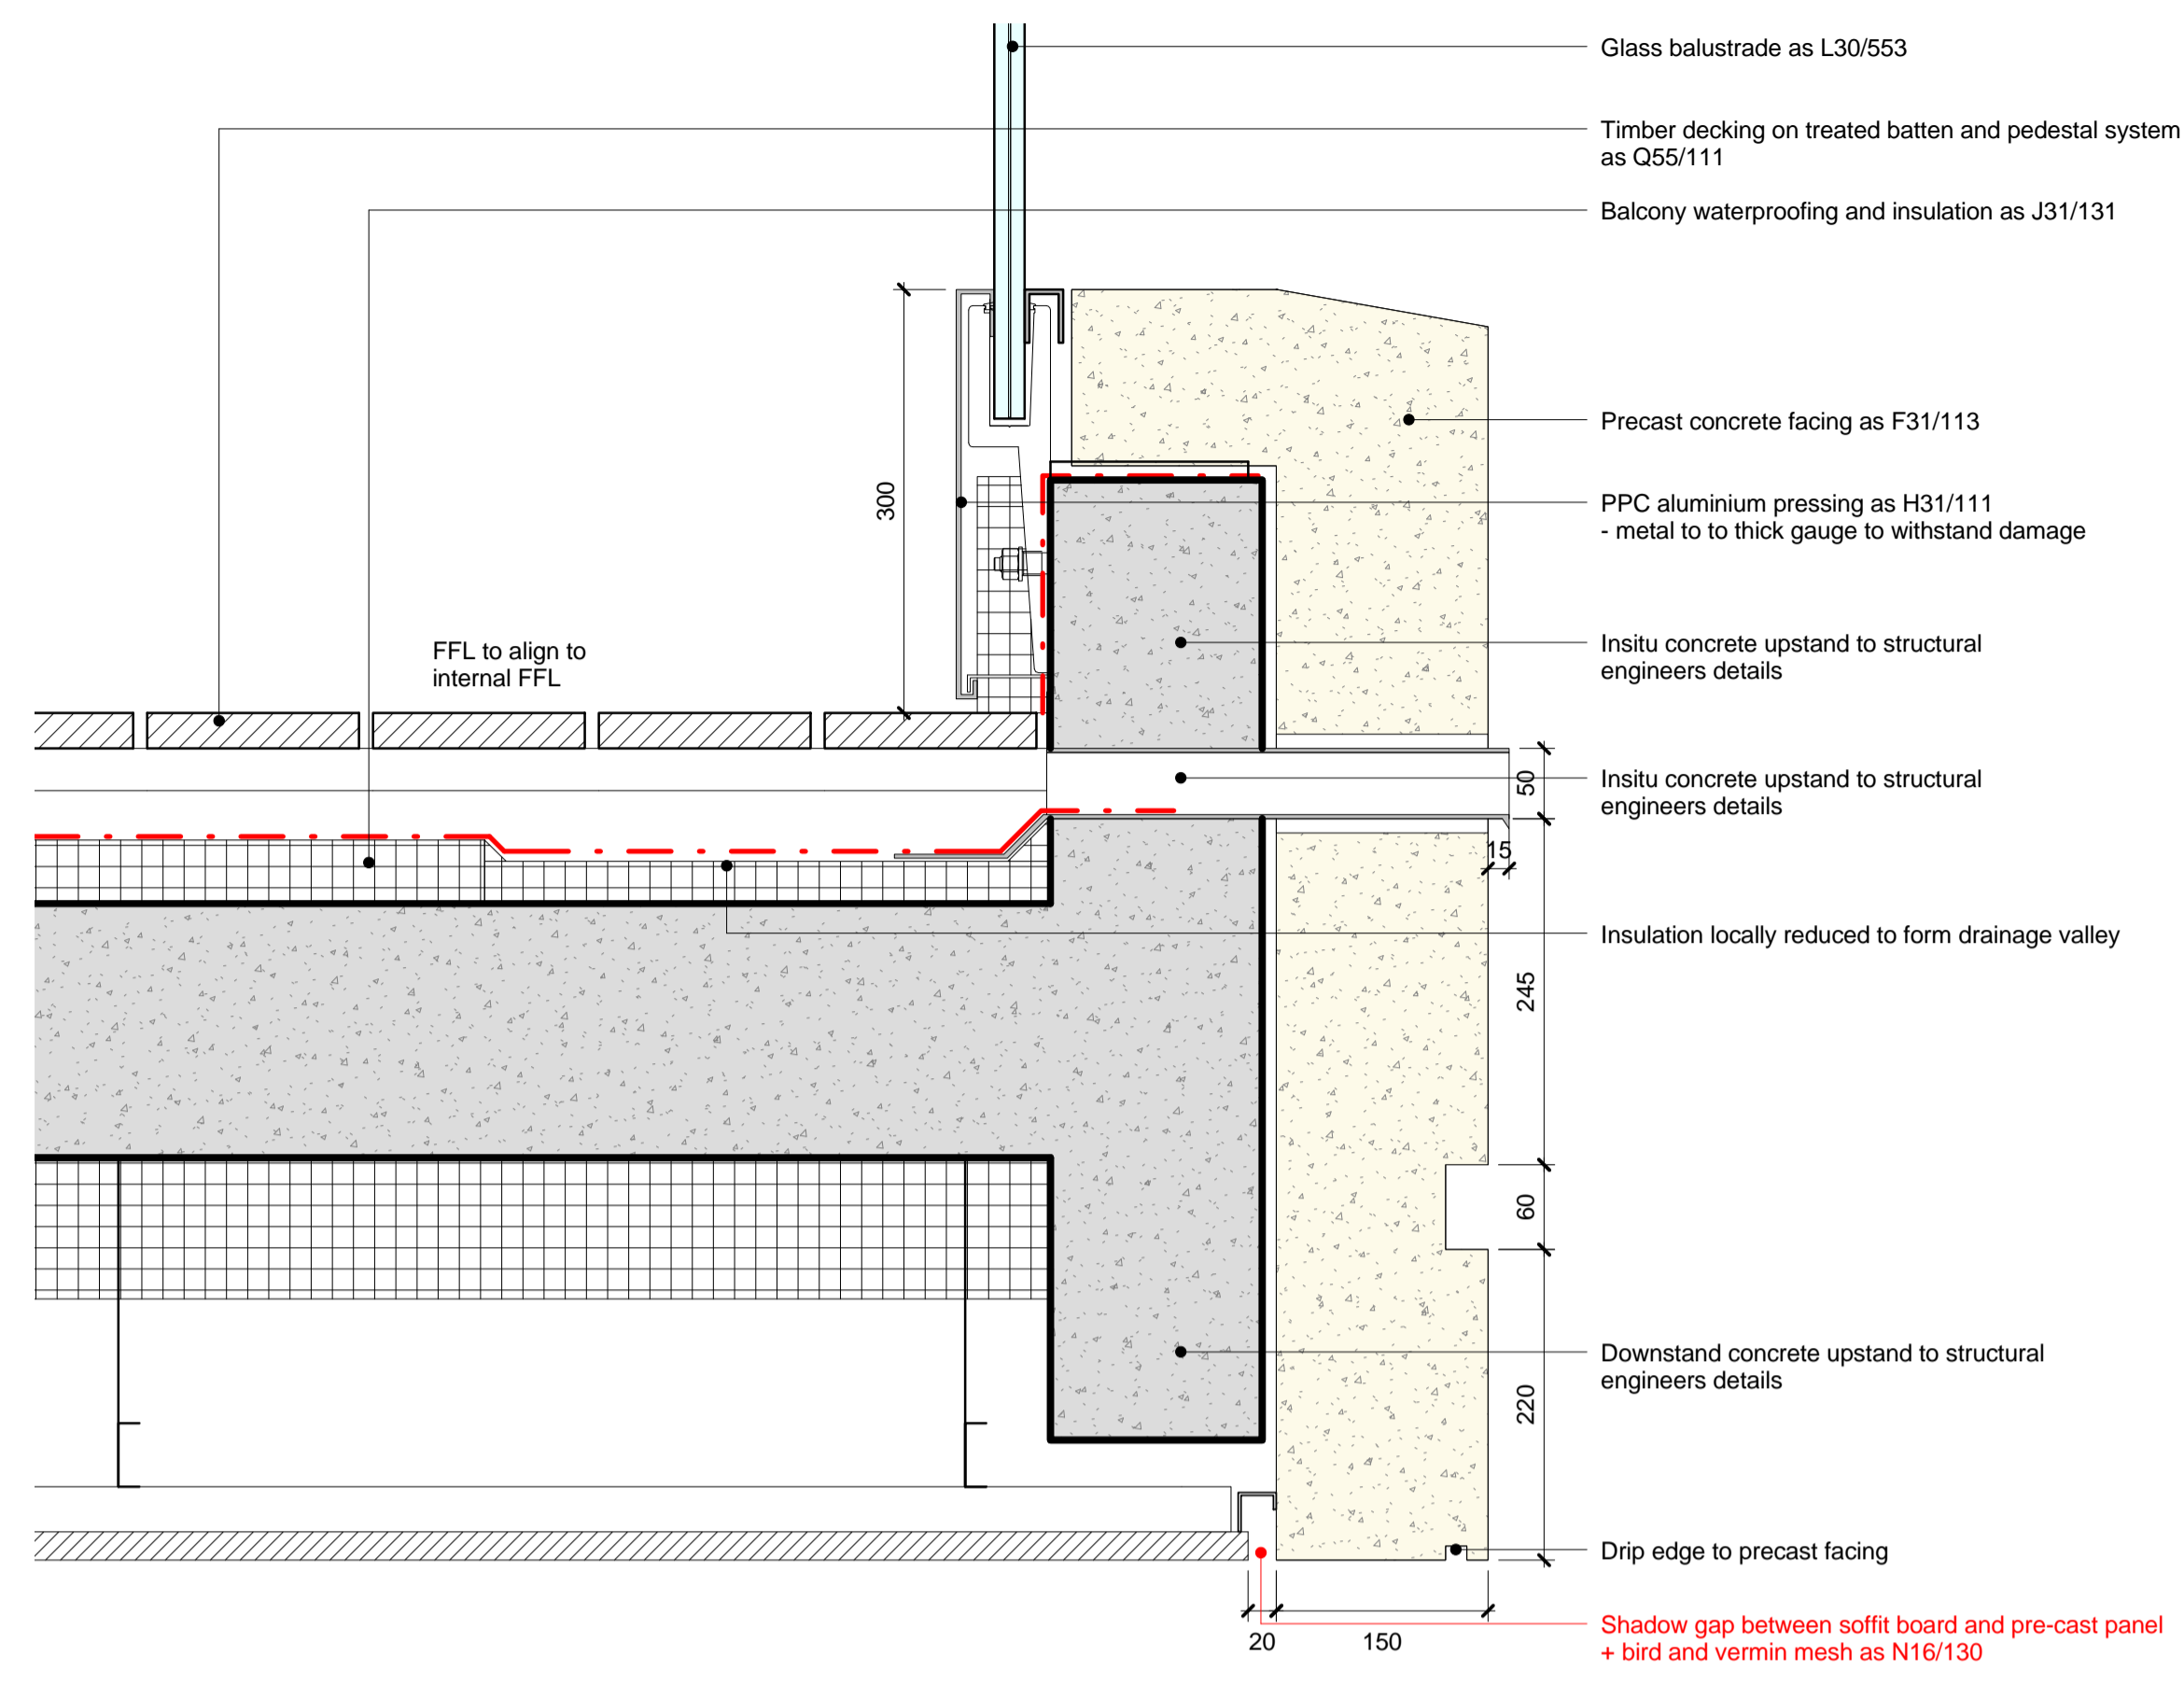

03 SECTION - PRECAST BALCONY OVER FLOW DETAIL

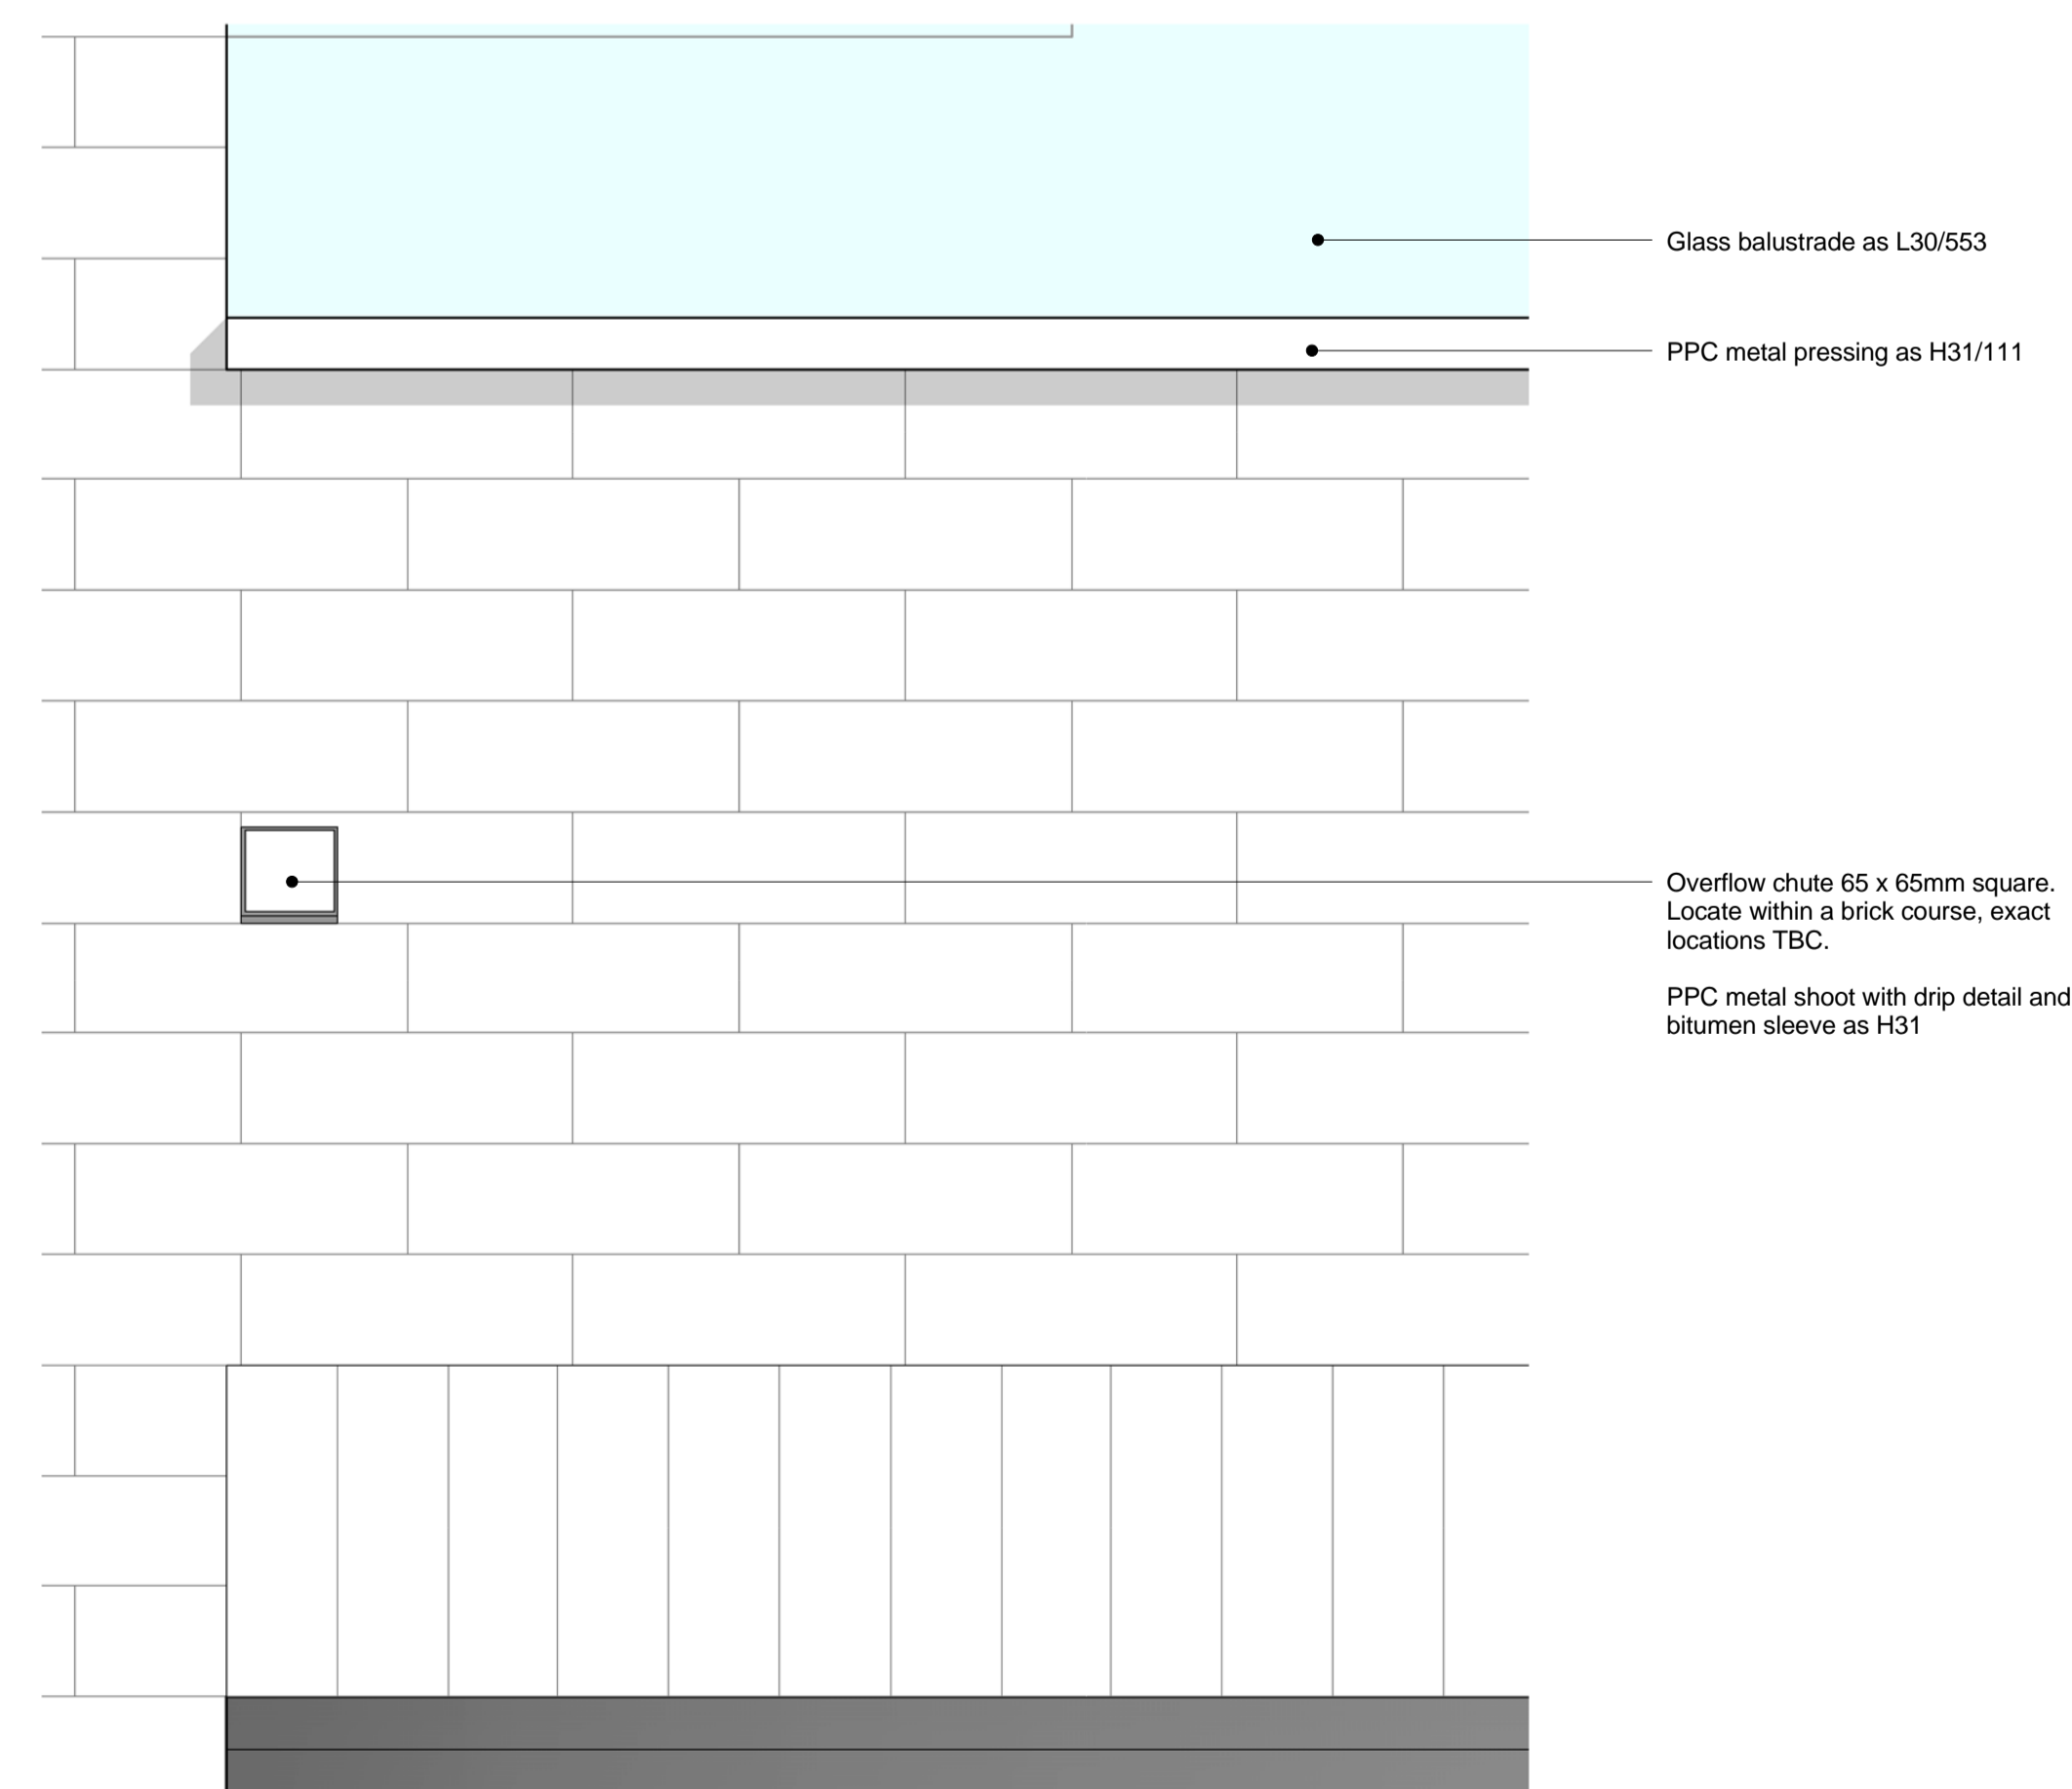

02 ELEVATION - TYPICAL BRICK BALCONY OVER FLOW

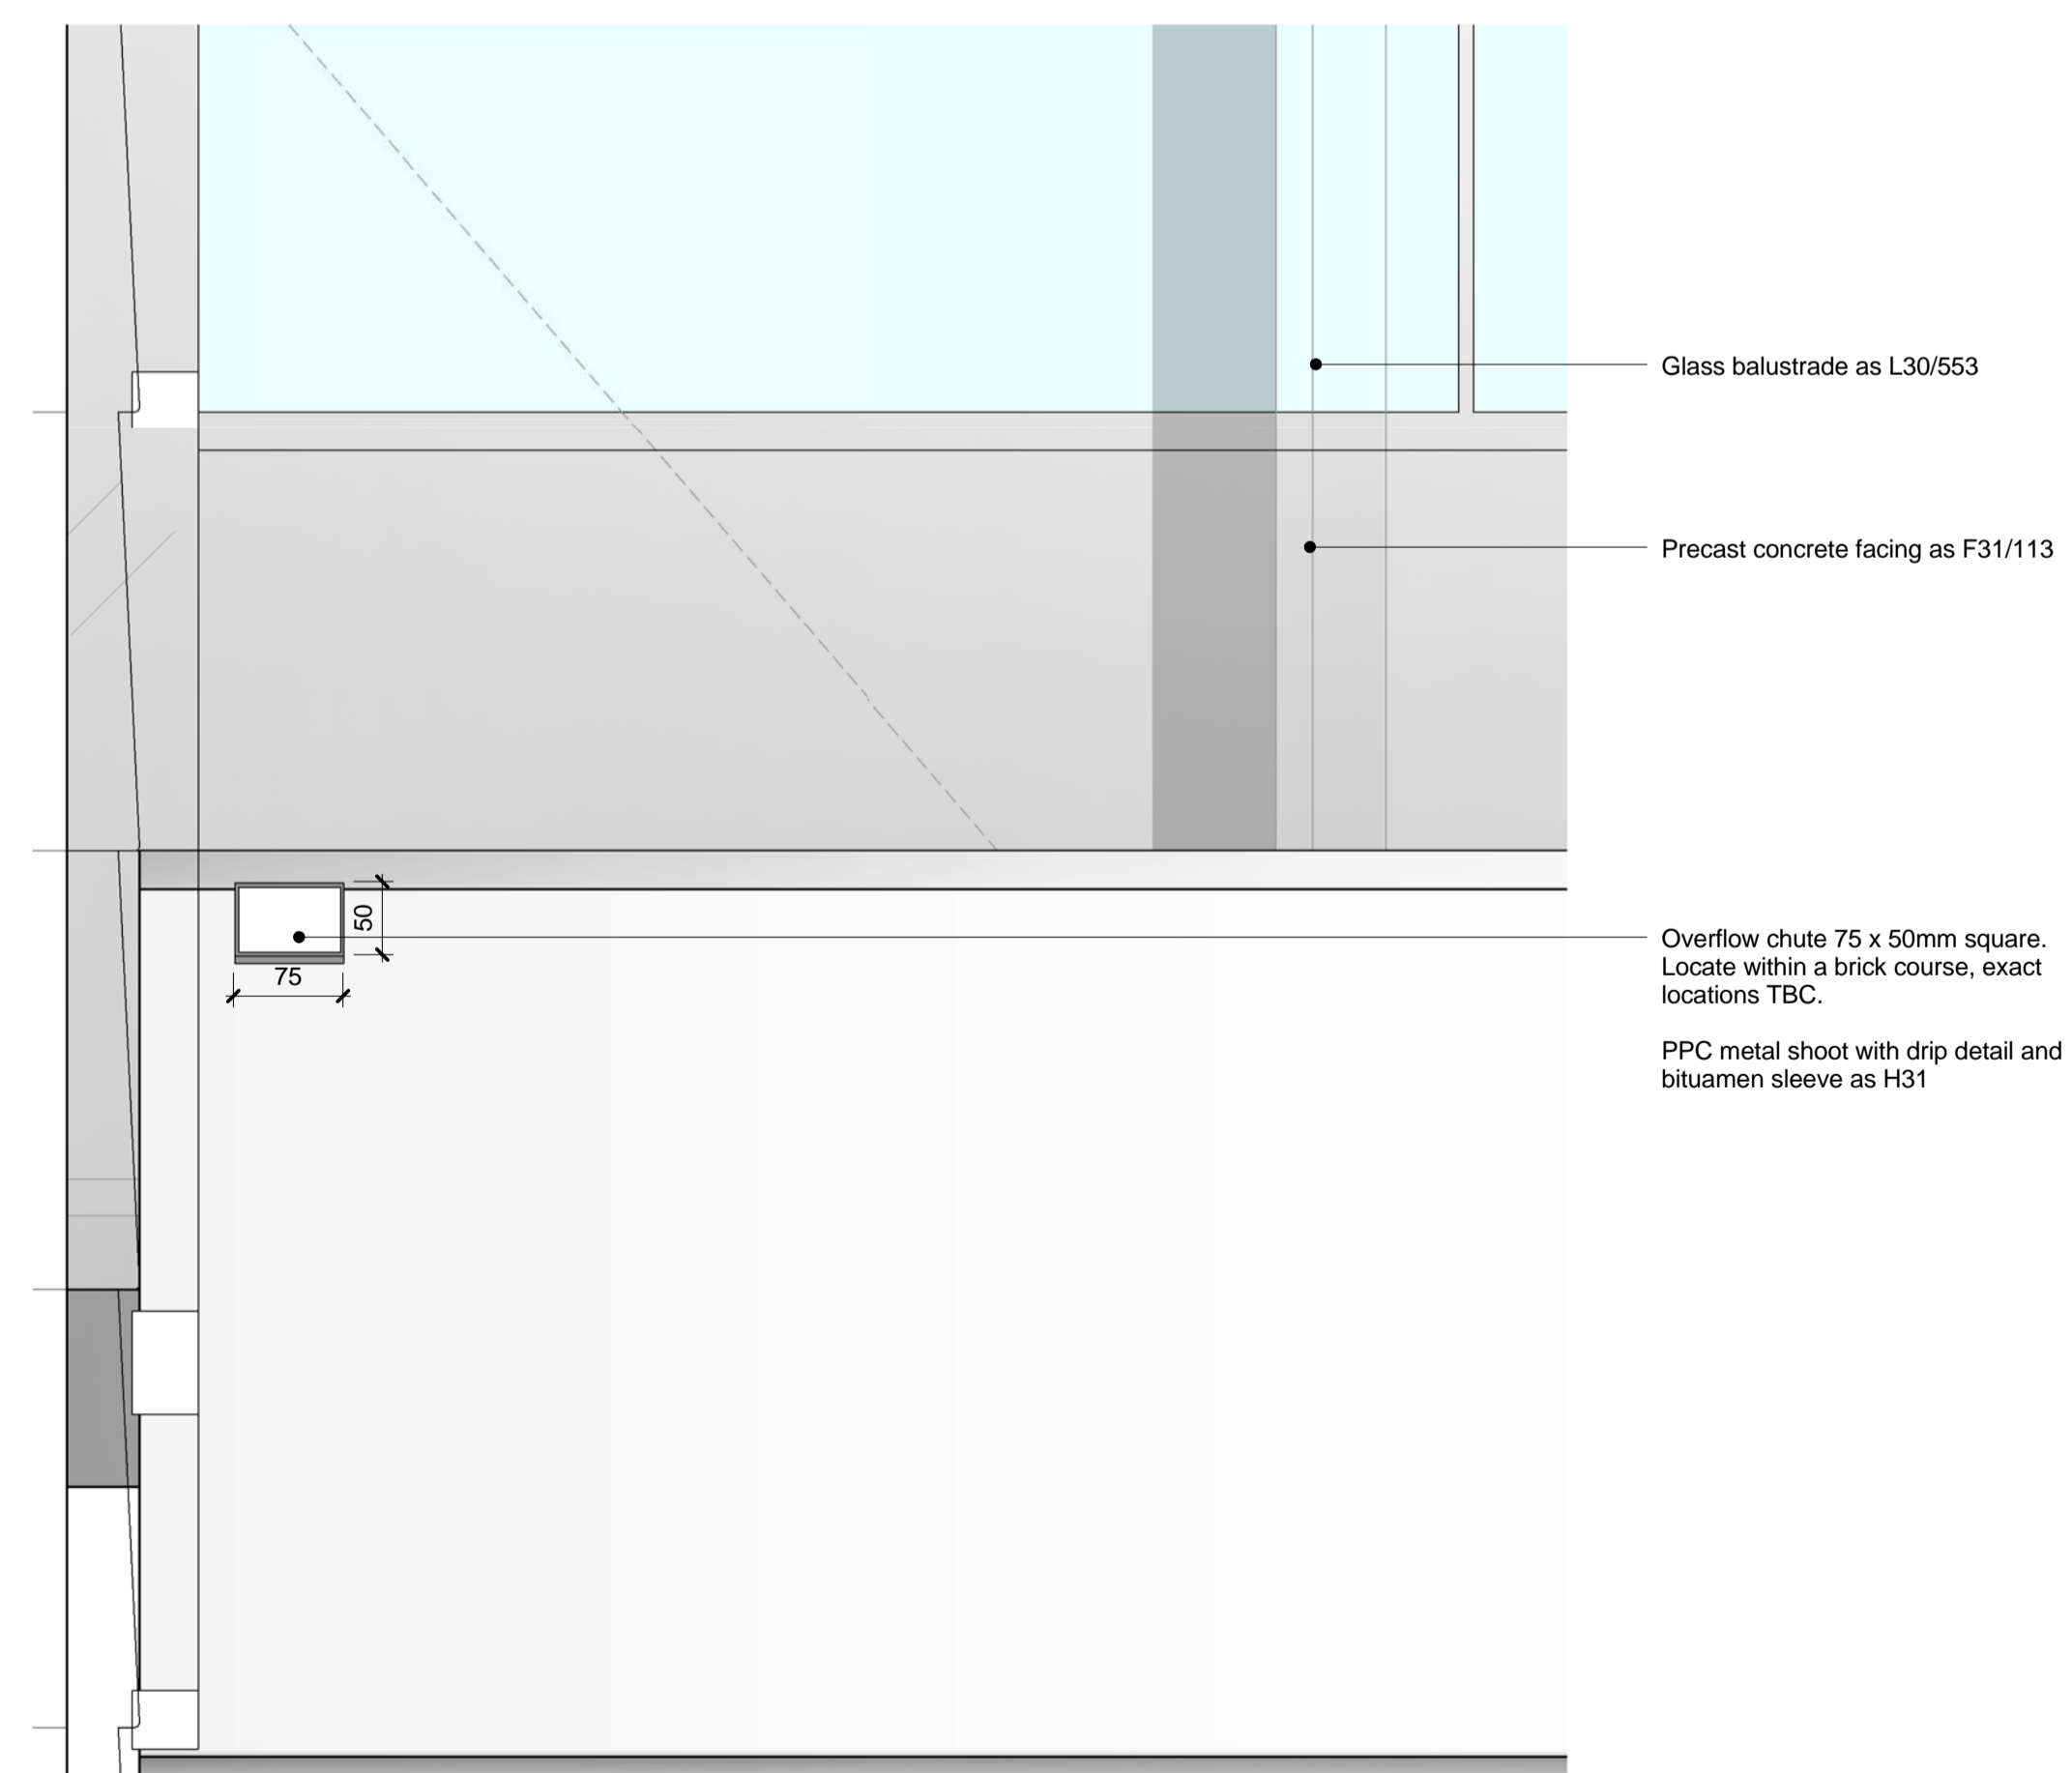

04 ELEVATION - TYPICAL PRECAST BALCONY OVER FLOW

KEY



REV	DATE	DESCRIPTION
T02	18/12/15	ISSUED FOR ER'S
T01	02/09/15	STAGE E ISSUE

CONSULTANTS

CLIENT:	Stanley Sidings
CONTRACTOR:	-
STRUCTURAL ENGINEER:	Walsh Group
MECHANICAL ENGINEER:	Hoare Lea
COST CONSULTANT:	Gardiner & Theobald
PROJECT MANAGER:	Gardiner & Theobald
ACOUSTIC CONSULTANT:	Arup
TRANSPORT CONSULTANT:	Arup
PLANNING CONSULTANT:	Gerald Eve
LANDSCAPE ARCHITECT:	Fabrik
CDM CO-ORDINATOR:	MSA Safety

NOTE

- Do not scale from this drawing.
- All dimensions to be checked on site by the contractor and such dimensions to be his responsibility. Report all drawing errors, omissions and discrepancies to the architect.
- This document may be issued in an uncontrolled CAD format to enable others to use it as background information to make alterations and/or additions. In that instance the file will be accompanied by a PDF version. It is for those making such alterations and additions to ensure that they make use of current background information.
- AHMM Ltd accepts no liability for any such alterations or additions to the background information or arising out of changes to background information which occur prior to alterations of additions being made.

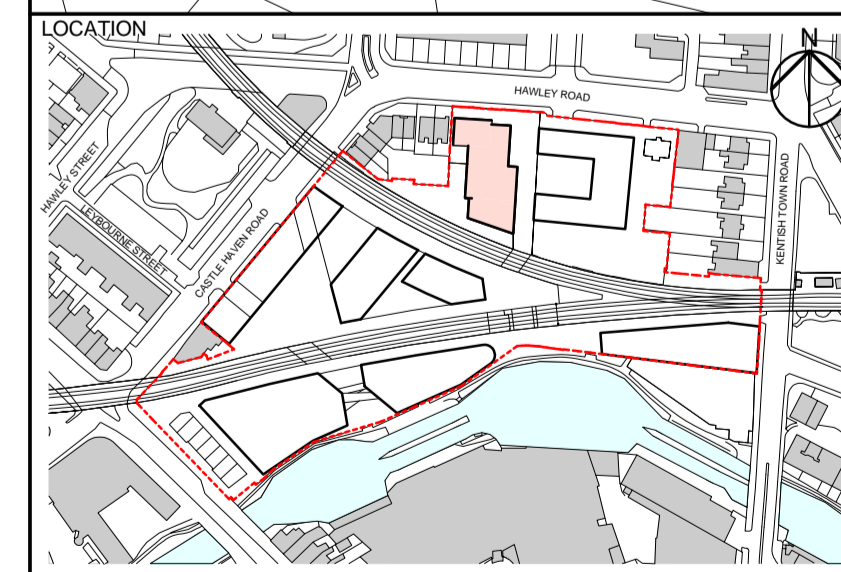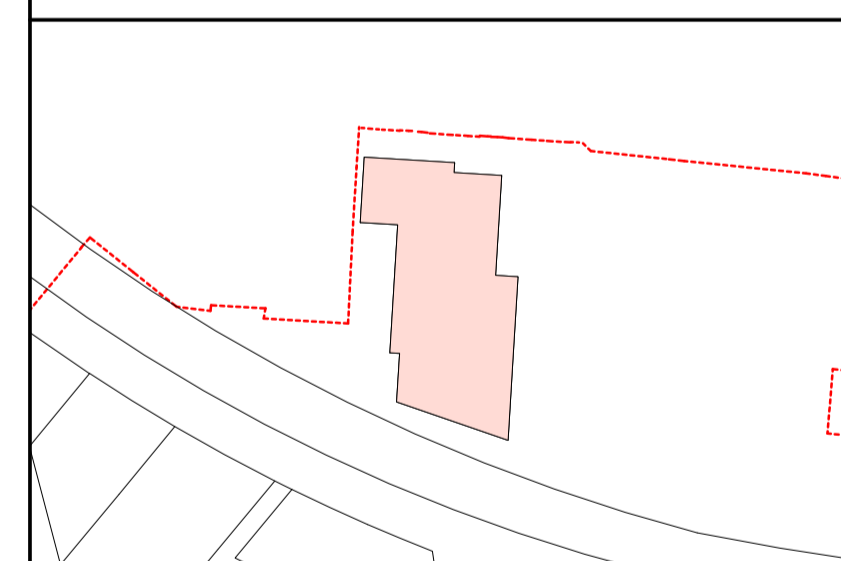

**ALLFORD HALL MONAGHAN MORRIS**  
 ARCHITECTS Ltd  
 5-23 OLD STREET, LONDON, EC1V 9HL  
 TEL 020 7251 5261 FAX 020 7251 5123 WEB WWW.AHMM.CO.UK

job title  
**CAMDEN LOCK VILLAGE**  
 drawing title / location  
**BLOCK W - OVER FLOW BALCONY DETAILS**

drawn by	checked	scale	status
KP	KH	1:5 @ A1	ER ISSUE
project	drawing no.	revision	
14045	WX_(21)_6008	T02	