


EXISTING DRAWINGS
BLOCK PLAN

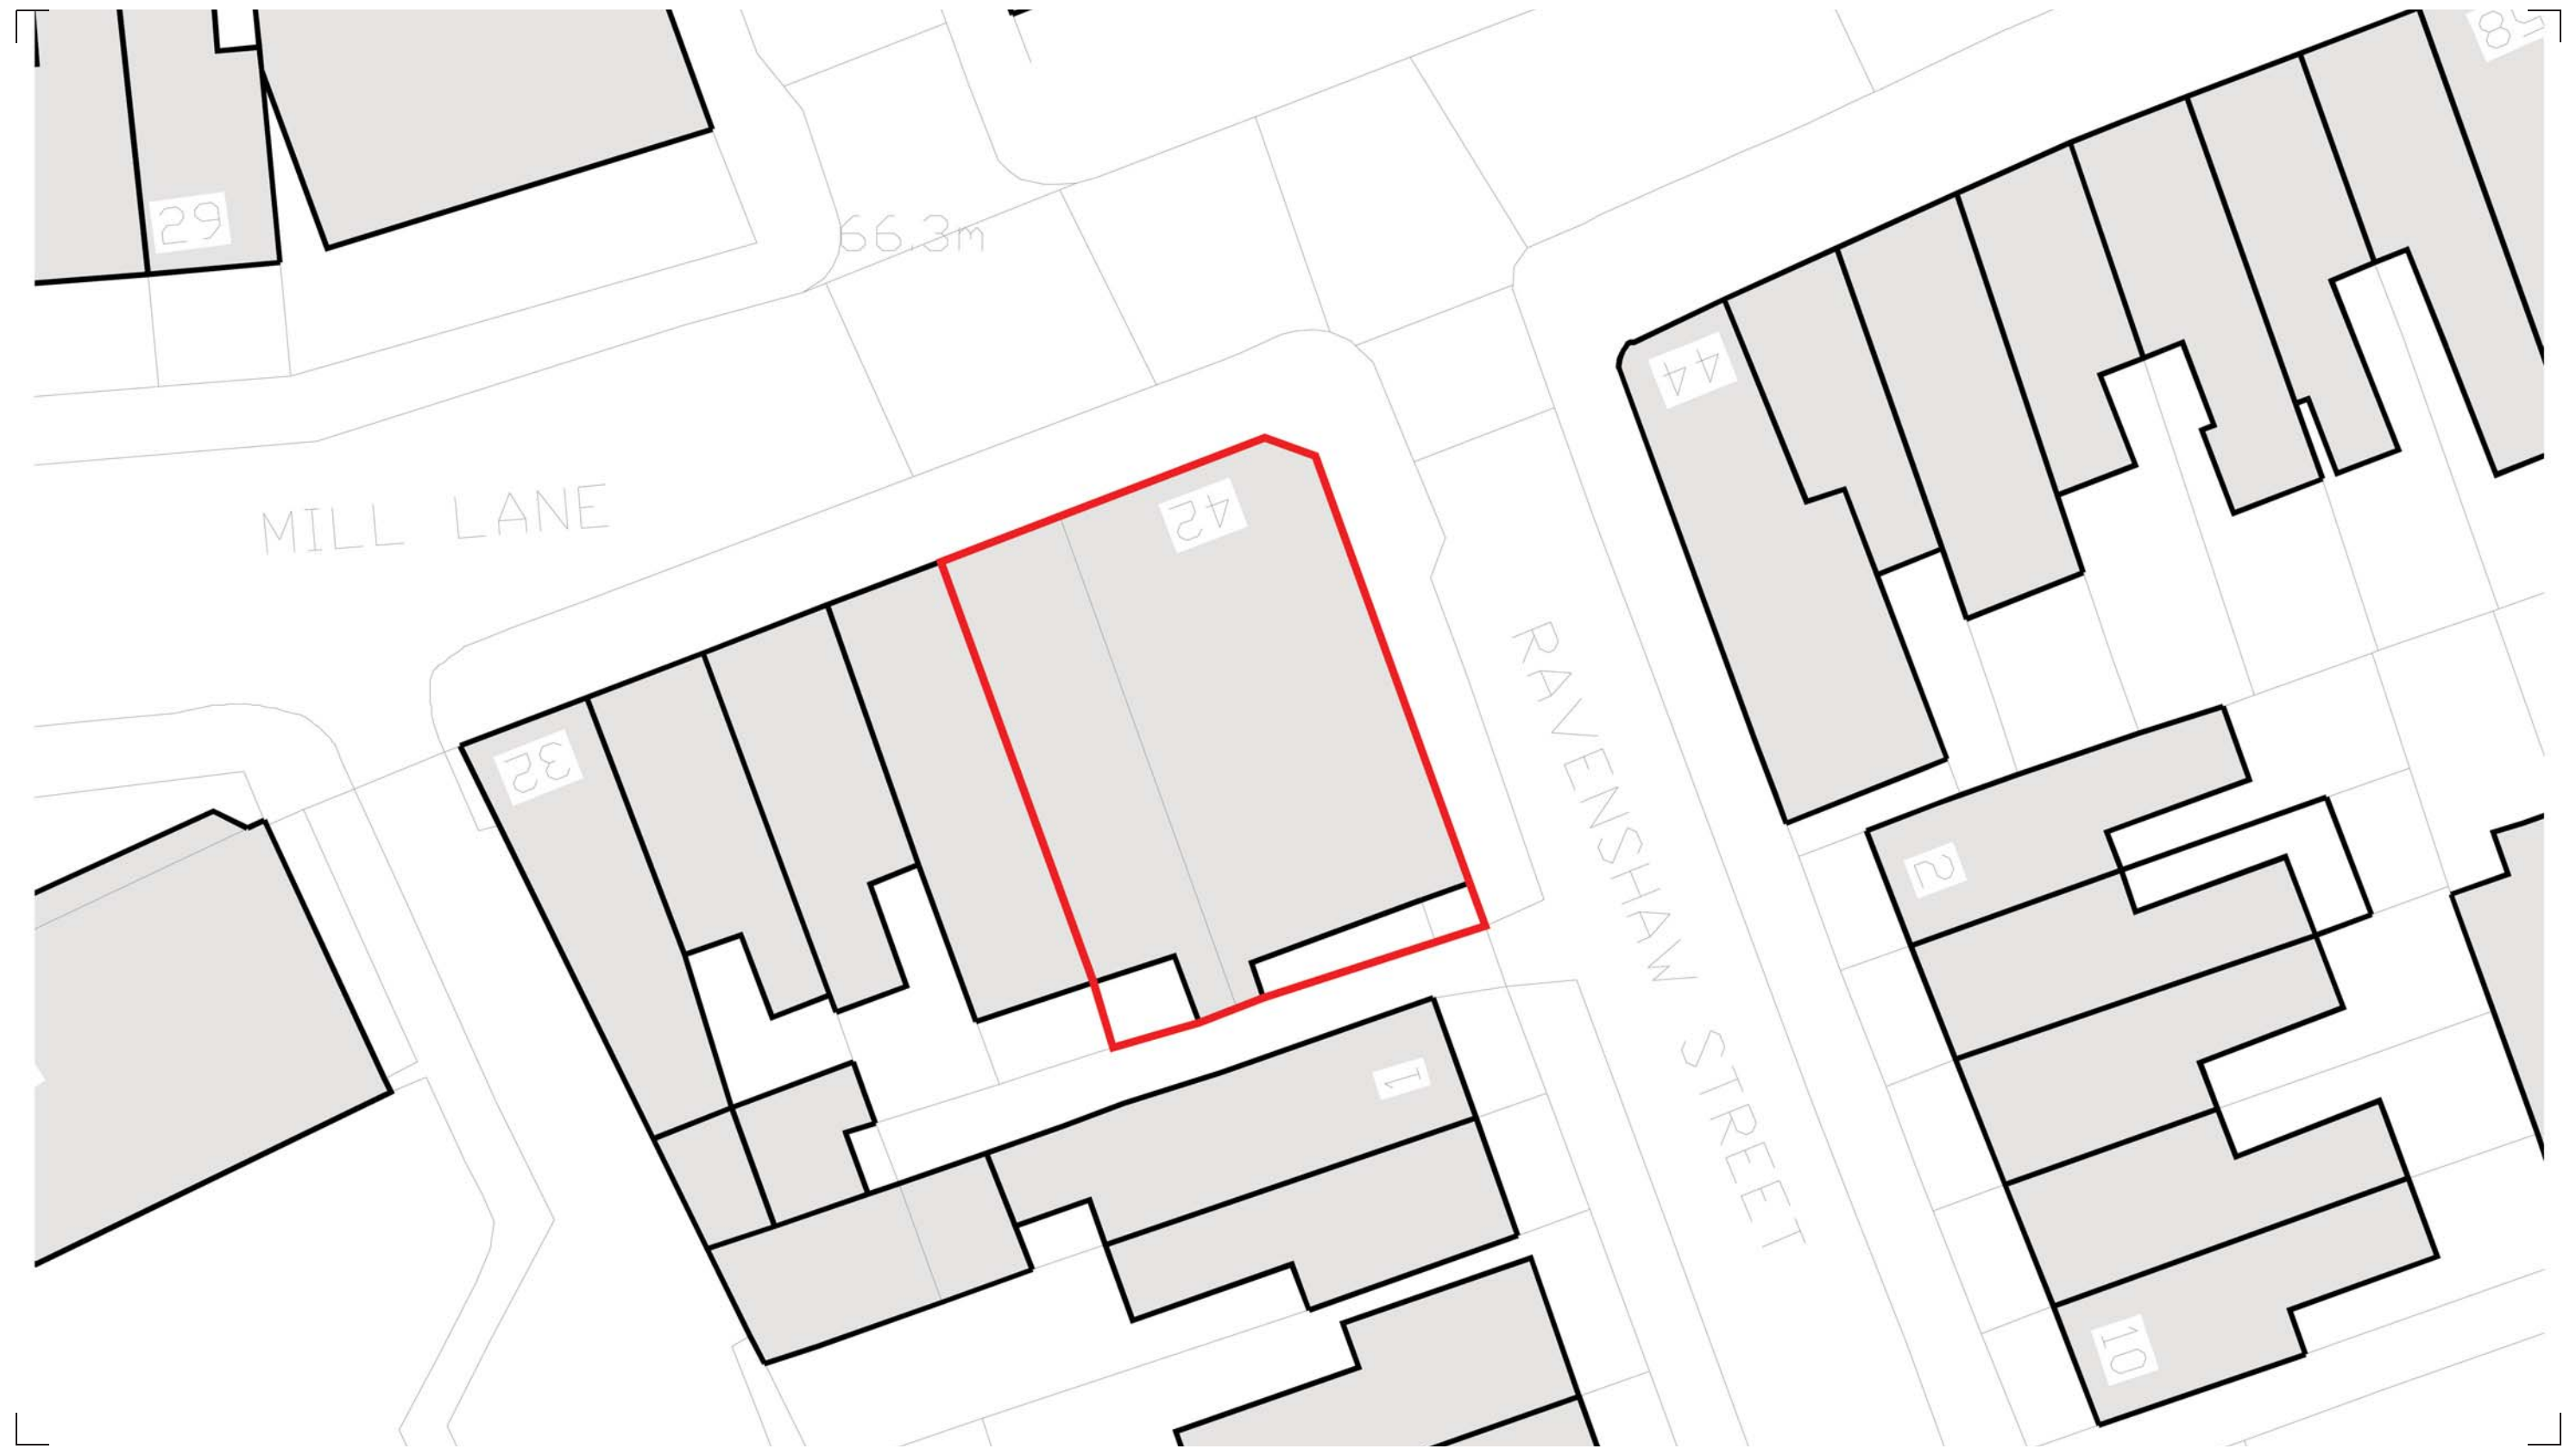

BLOCK PLAN. DRAWING no. 0501. 1:250@A3