




These plans are project and site specific and shall only be used for their intended purpose unless otherwise permitted by written consent of Brian O'Reilly Architects.
 All dimensions shown are indicative and must be double checked on site by the contractor. Any inconsistencies found must be reported to Brian O'Reilly Architects.
 DO NOT SCALE FROM THE DRAWINGS.

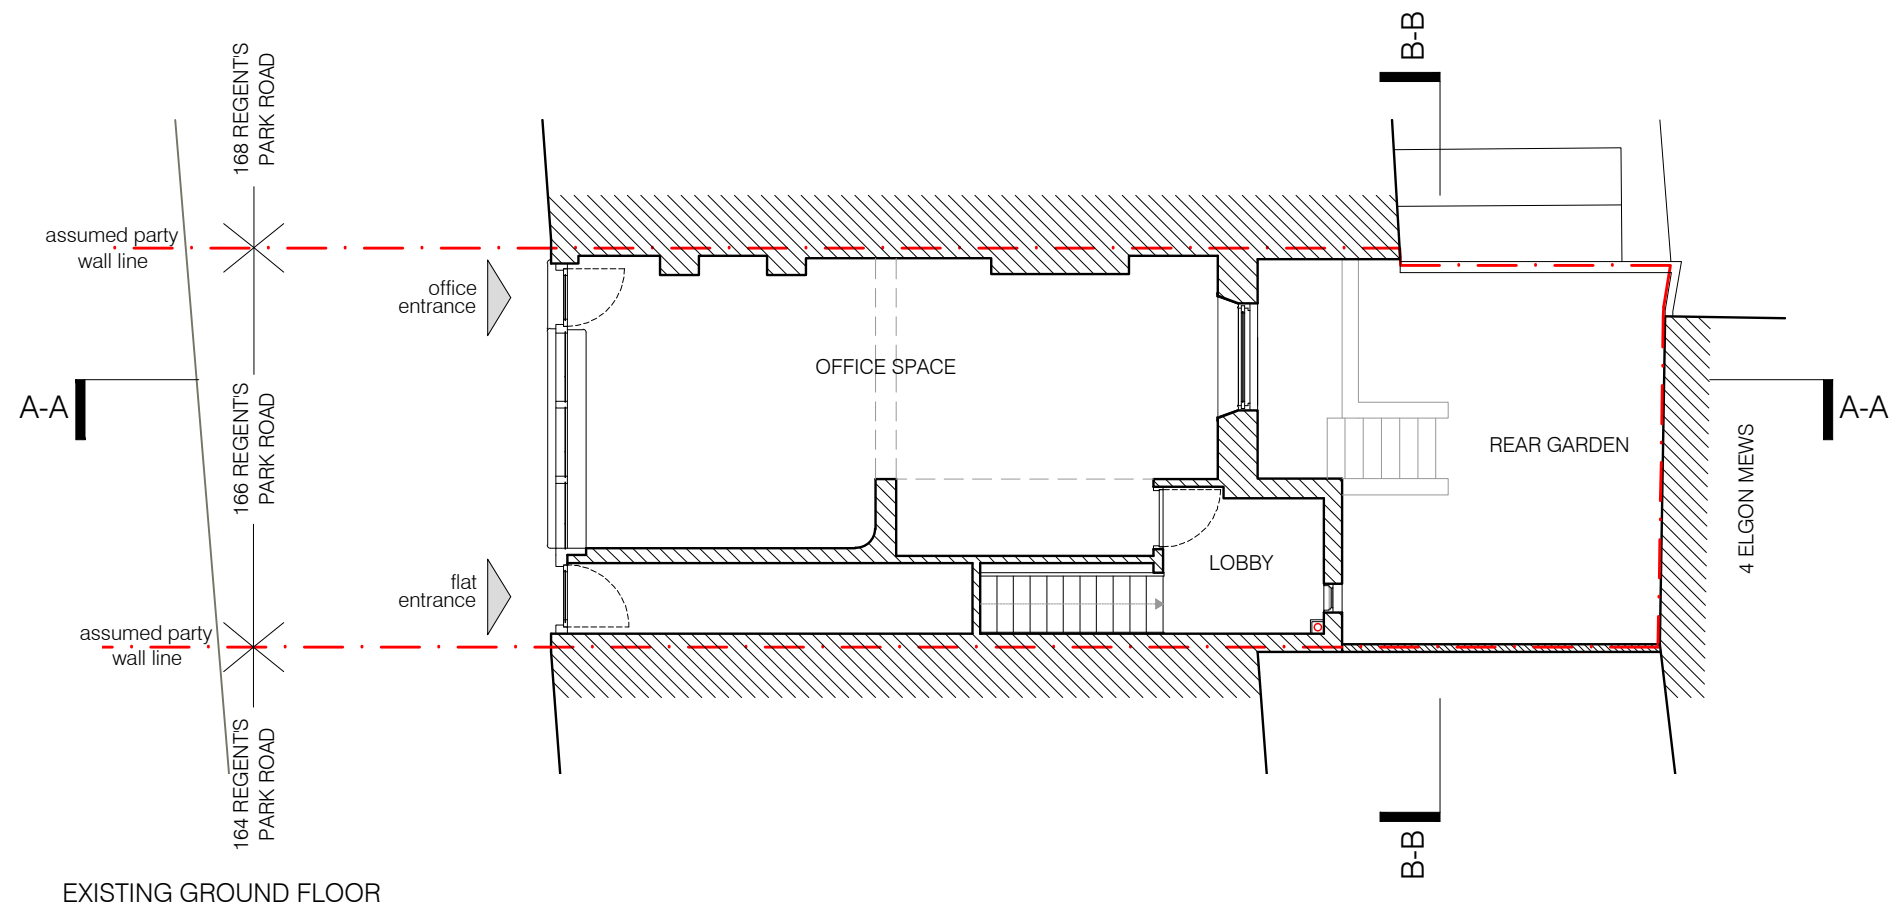

EXISTING GROUND FLOOR

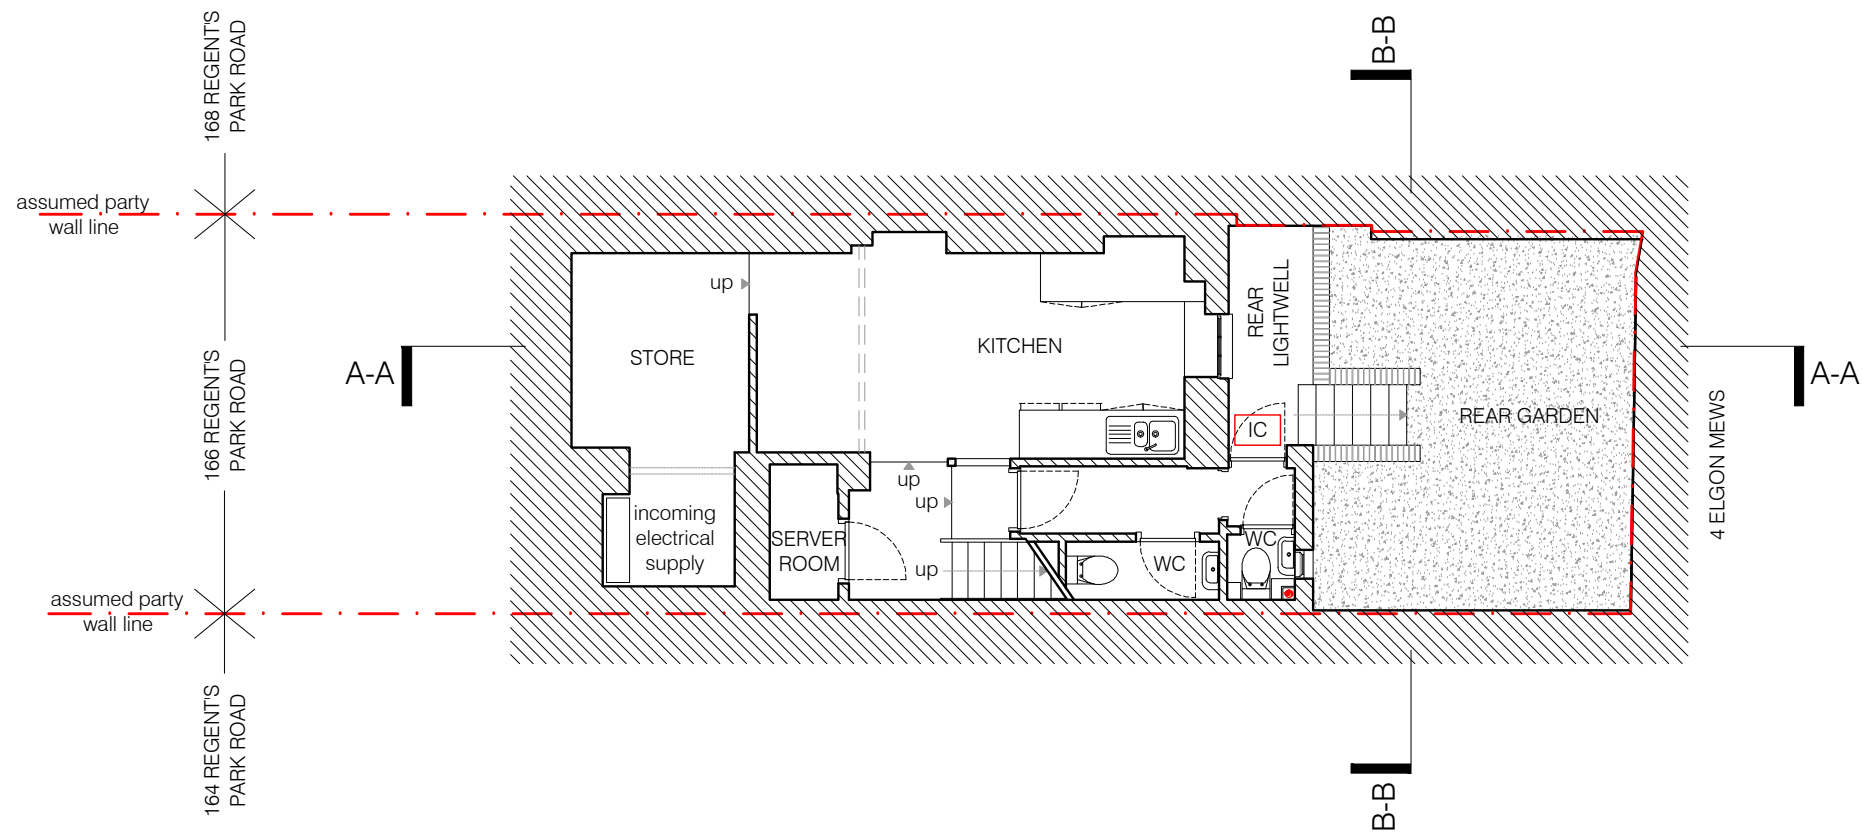

EXISTING LOWER GROUND FLOOR

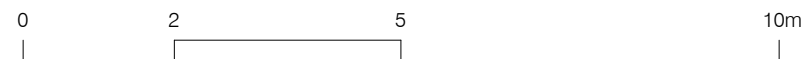



project
 166 REGENT'S PARK ROAD, NW1 8XN

BRIAN O'REILLY ARCHITECTS
 31 Oval Road, London, NW1 7EA +44 (0)20 7267 1184
 www.brianoreillyarchitects.com mail@brianoreillyarchitects.com

status / number
 planning / 414-101-E scale
 1:100 @ A3

drawing
 EXISTING GROUND FLOOR & BASEMENT date
 10.05.2016

These plans are project and site specific and shall only be used for their intended purpose unless otherwise permitted by written consent of Brian O'Reilly Architects.
 All dimensions shown are indicative and must be double checked on site by the contractor. Any inconsistencies found must be reported to Brian O'Reilly Architects.
 DO NOT SCALE FROM THE DRAWINGS.

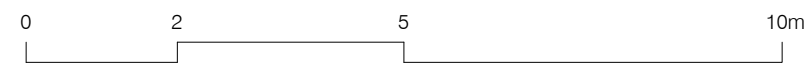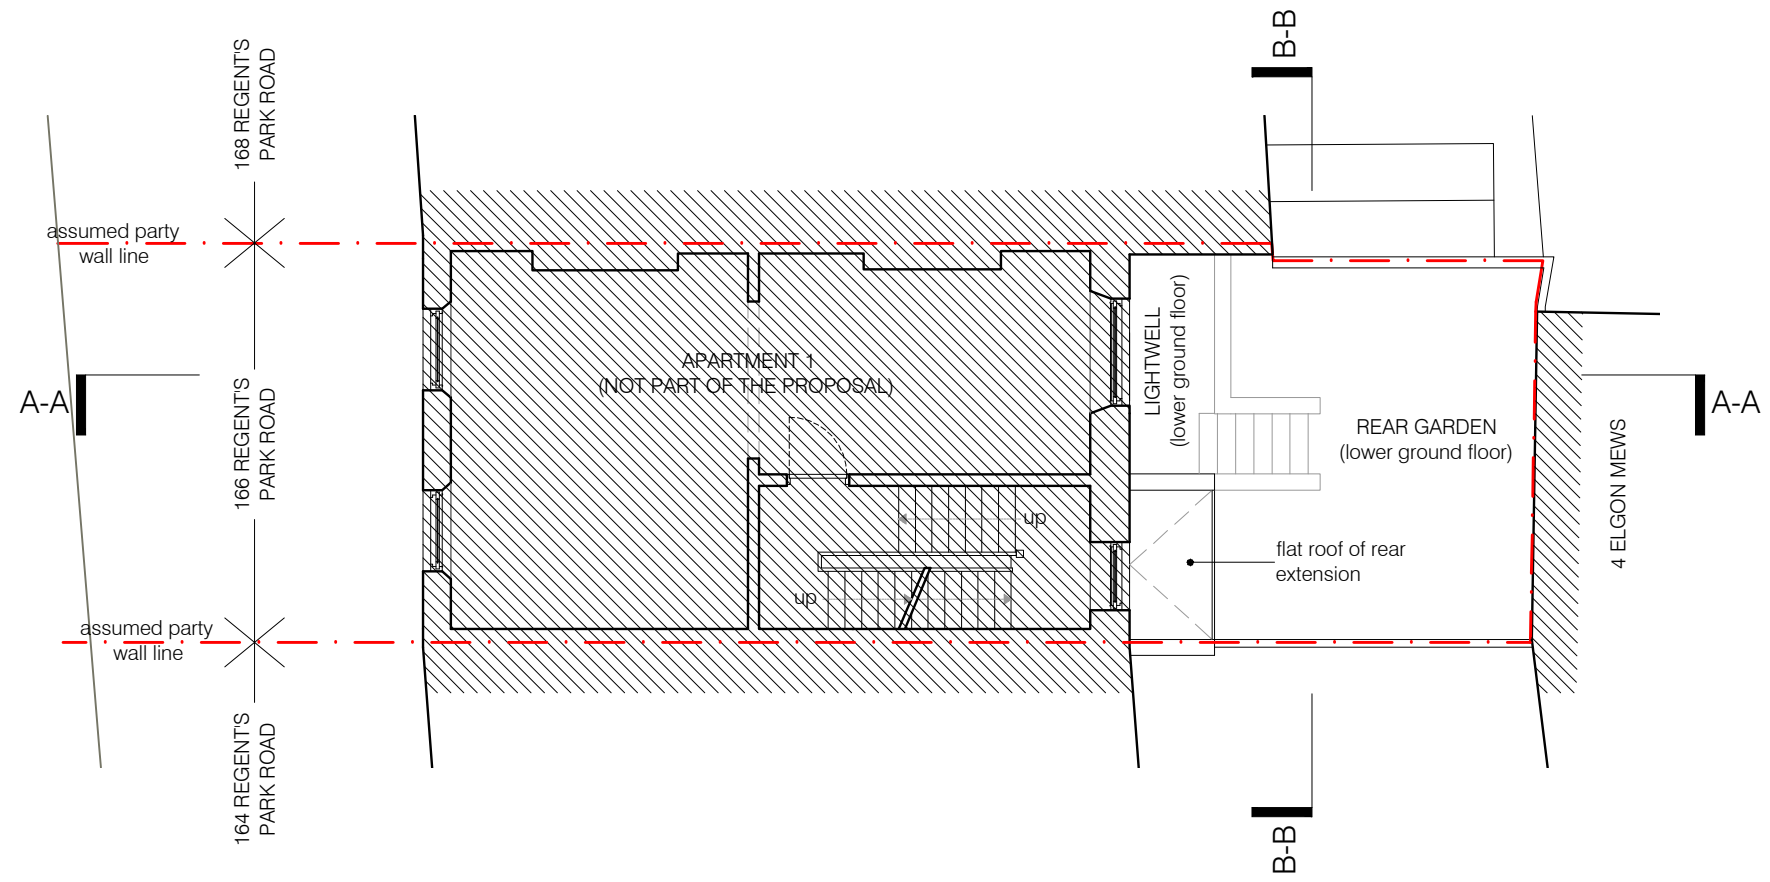

project
 166 REGENT'S PARK ROAD, NW1 8XN

BRIAN O'REILLY ARCHITECTS
 31 Oval Road, London, NW1 7EA +44 (0)20 7267 1184
 www.brianoreillyarchitects.com mail@brianoreillyarchitects.com



status / number
 planning / 414-102-E

scale
 1:100 @ A3

drawing
 EXISTING FIRST FLOOR

date
 10.05.2016

These plans are project and site specific and shall only be used for their intended purpose unless otherwise permitted by written consent of Brian O'Reilly Architects.
 All dimensions shown are indicative and must be double checked on site by the contractor. Any inconsistencies found must be reported to Brian O'Reilly Architects.
 DO NOT SCALE FROM THE DRAWINGS.

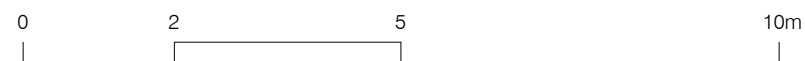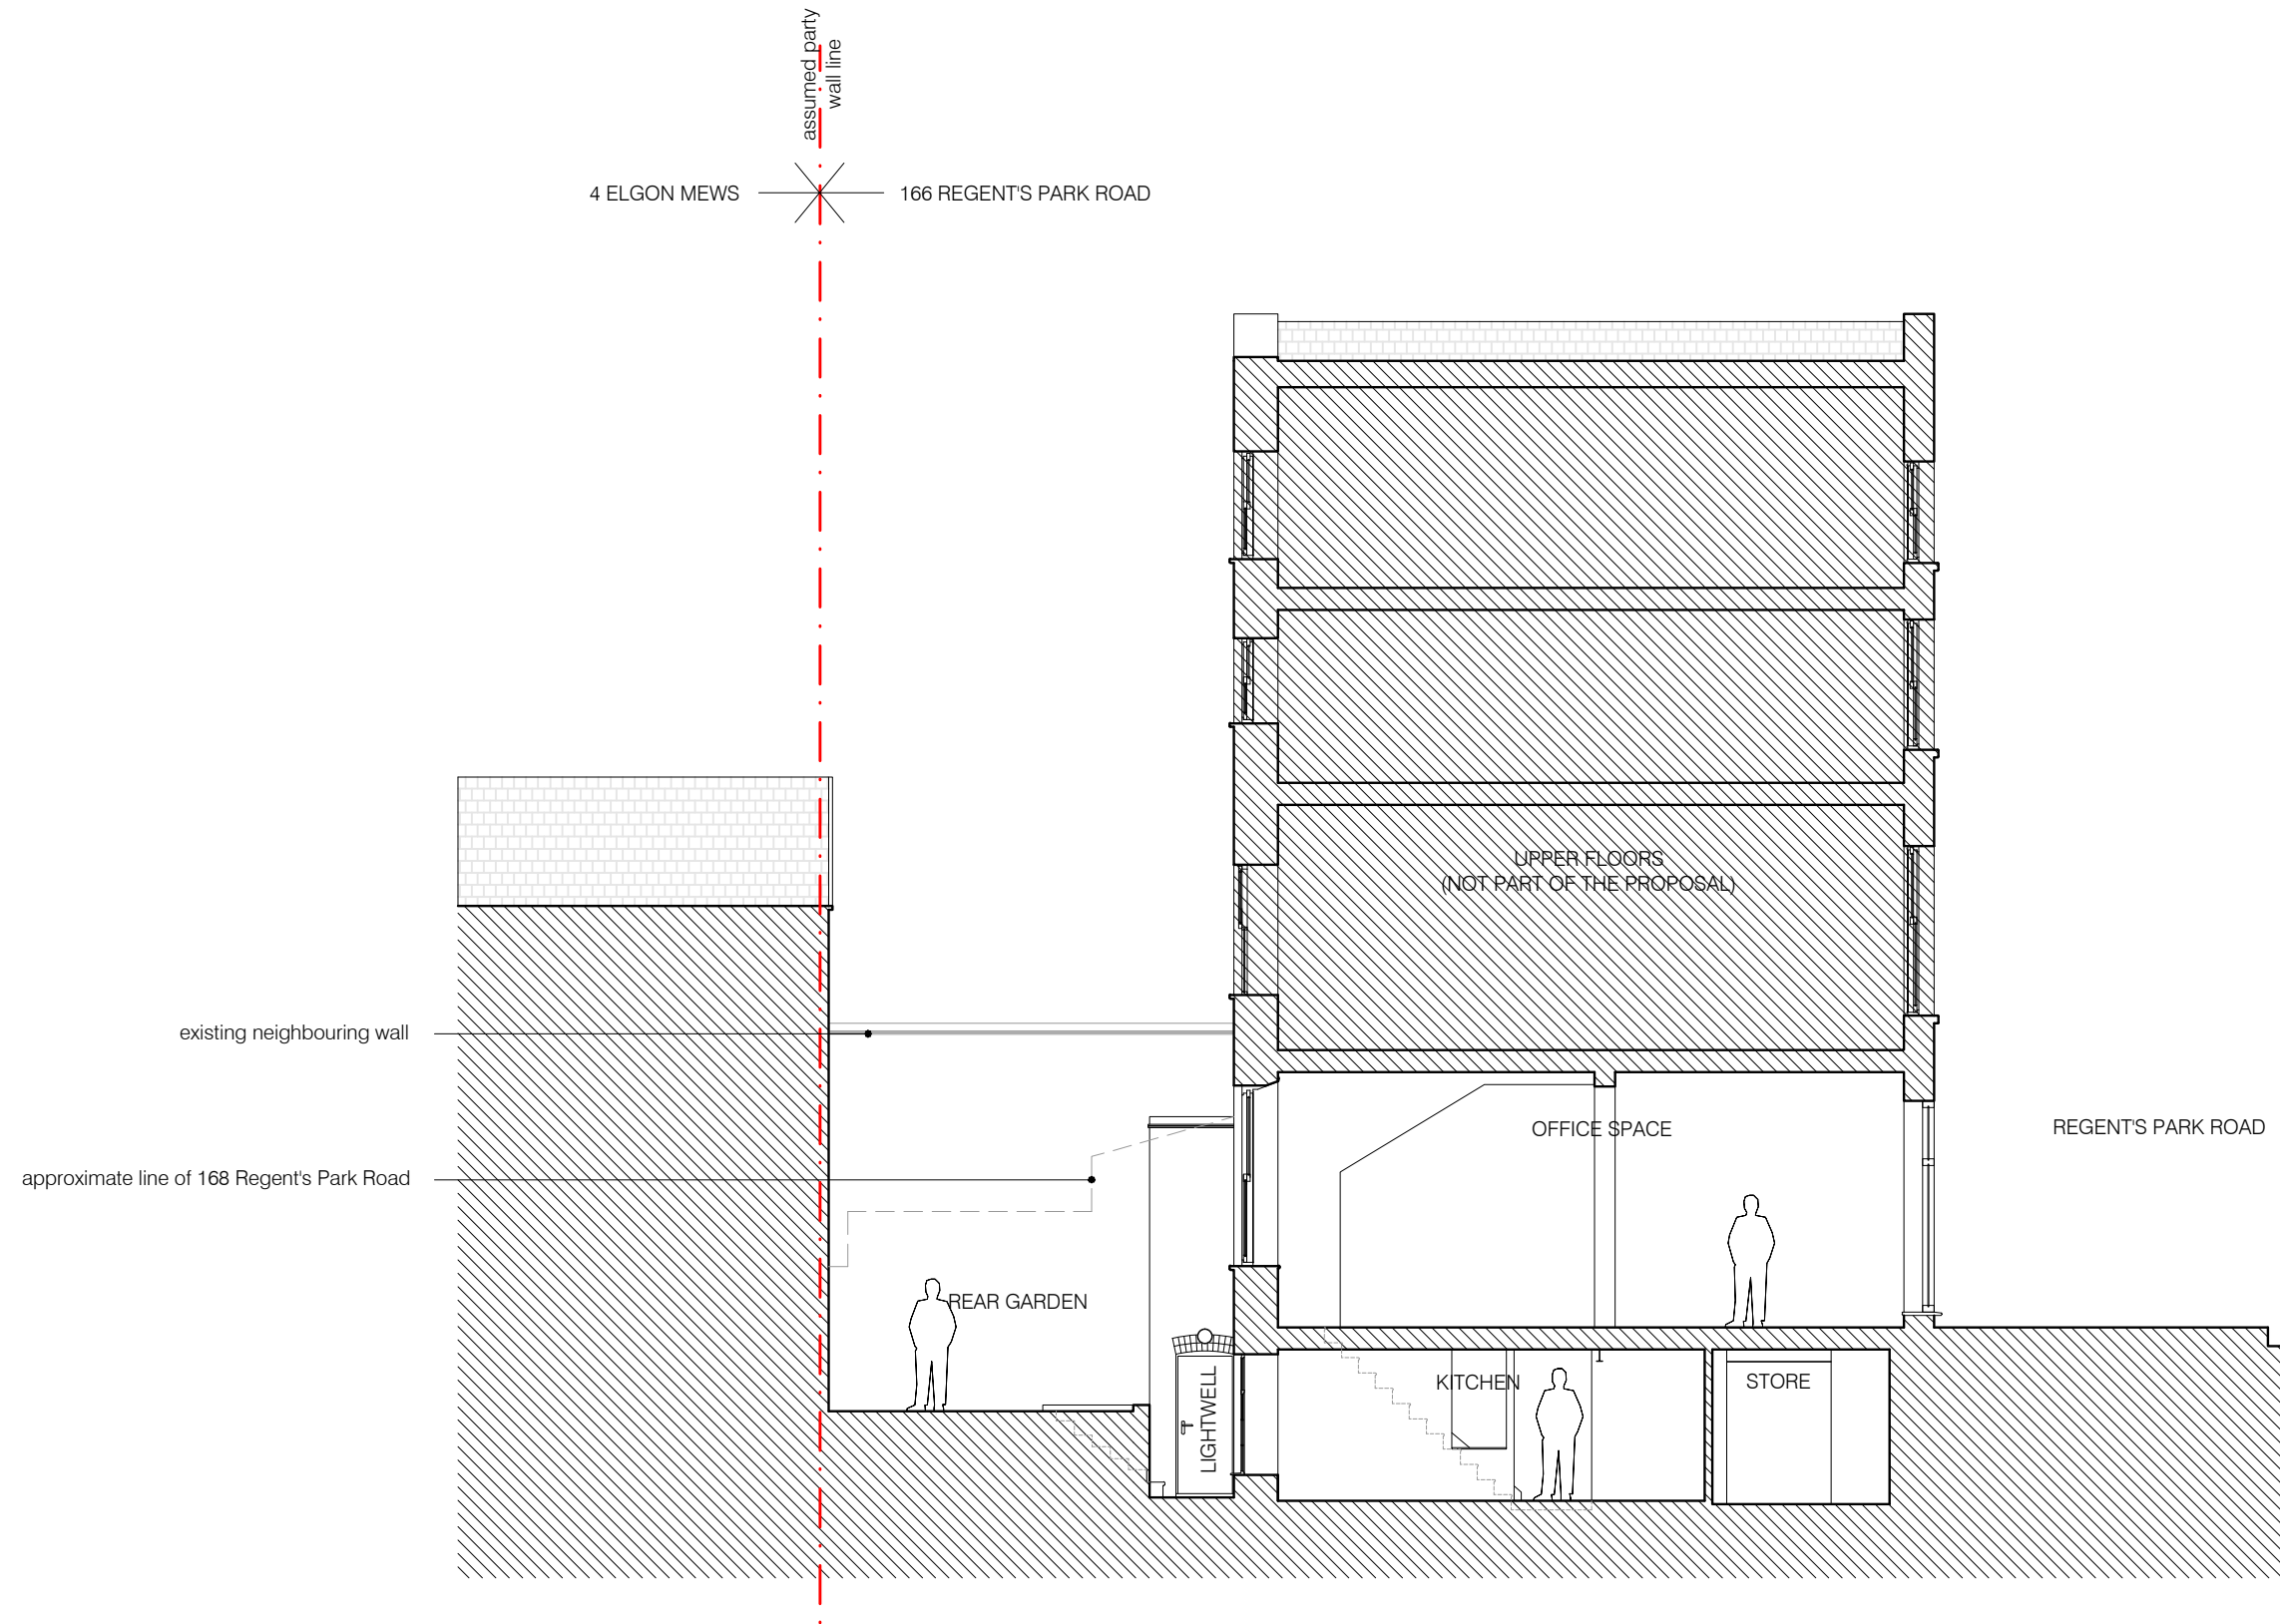

project
 166 REGENT'S PARK ROAD, NW1 8XN

BRIAN O'REILLY ARCHITECTS
 31 Oval Road, London, NW1 7EA +44 (0)20 7267 1184
 www.brianoreillyarchitects.com mail@brianoreillyarchitects.com


status / number
 planning / 414-301-E scale
 1:100 @ A3

drawing
 EXISTING SECTION A-A date
 10.05.2016


These plans are project and site specific and shall only be used for their intended purpose unless otherwise permitted by written consent of Brian O'Reilly Architects.
 All dimensions shown are indicative and must be double checked on site by the contractor. Any inconsistencies found must be reported to Brian O'Reilly Architects.
 DO NOT SCALE FROM THE DRAWINGS.



EXISTING FRONT ELEVATION

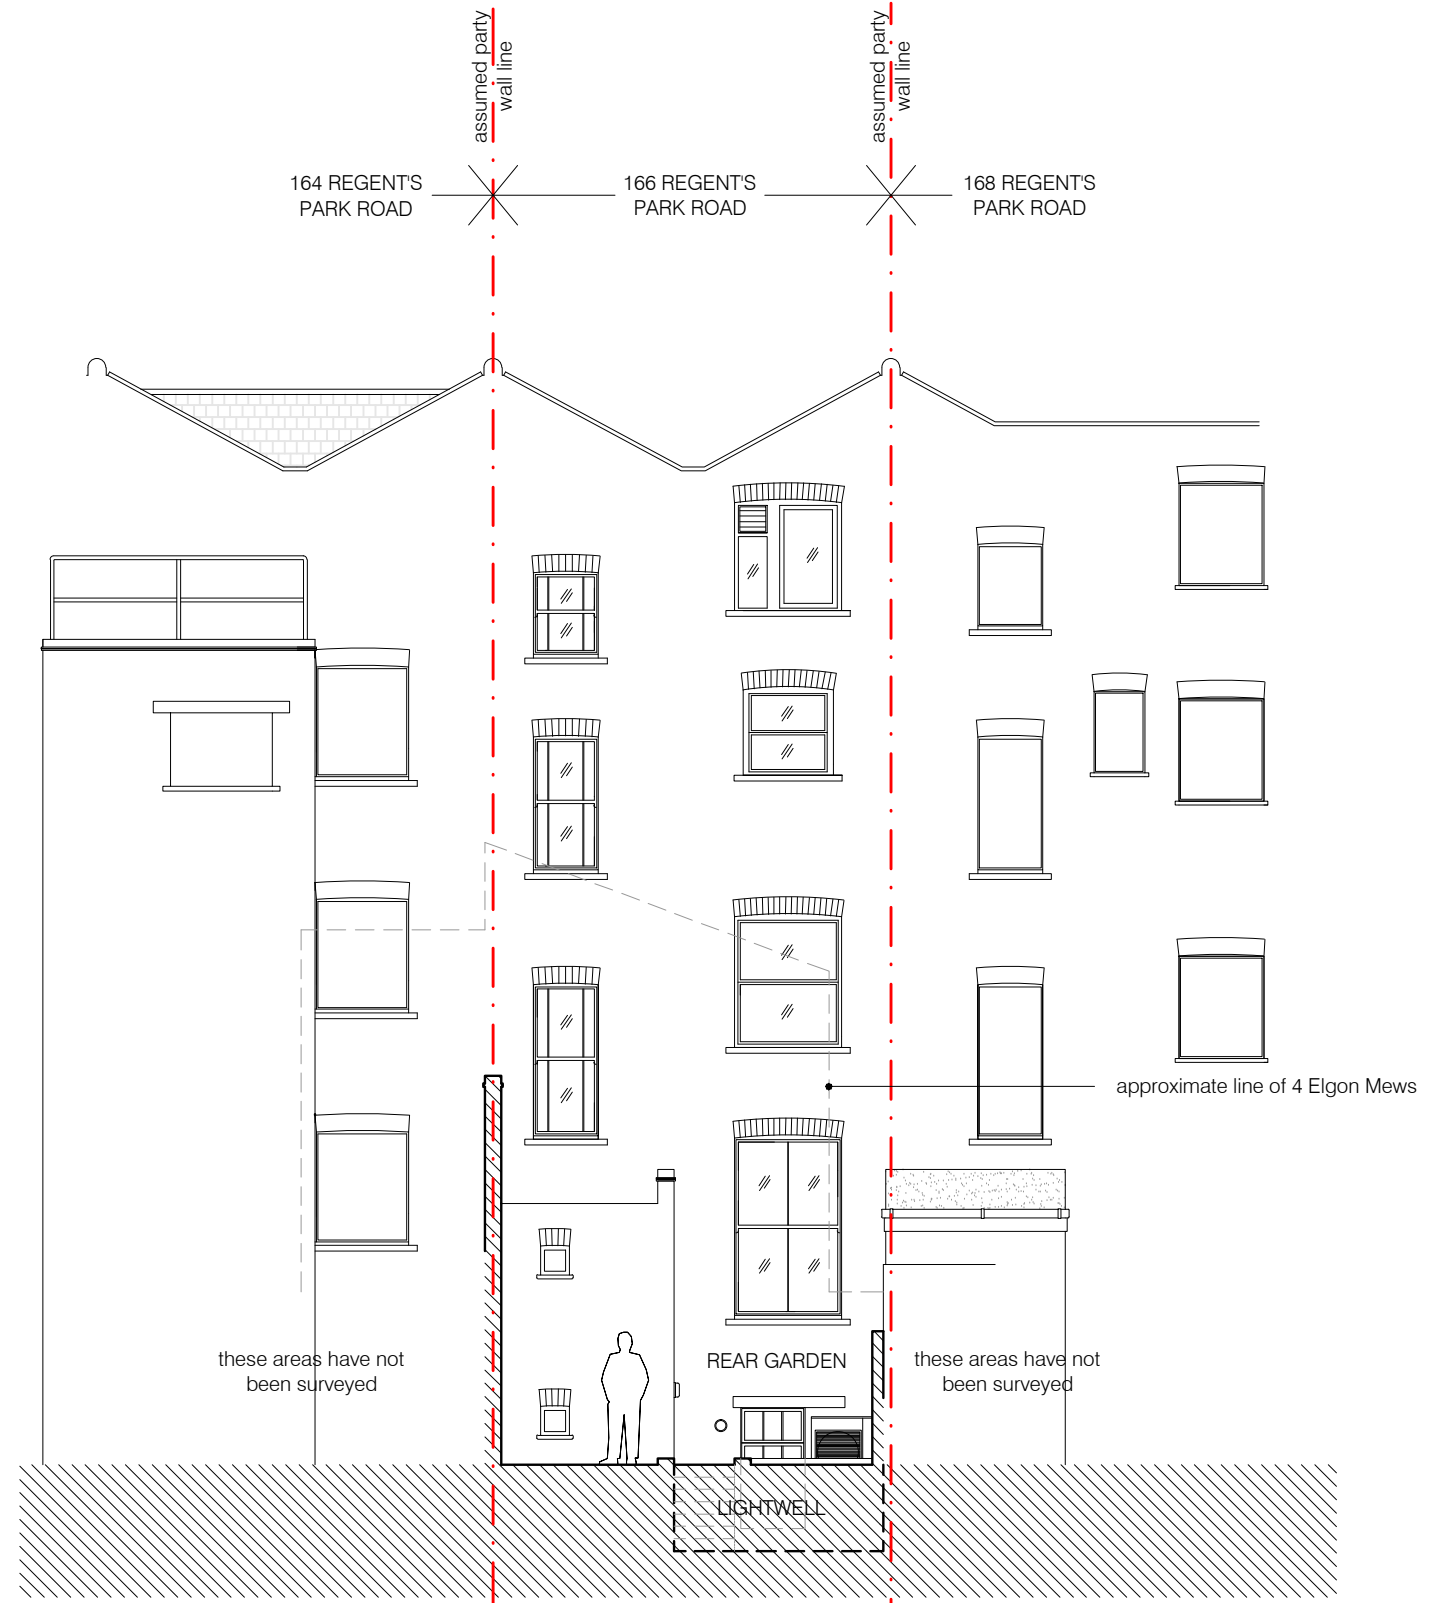

EXISTING SECTION-ELEVATION B-B

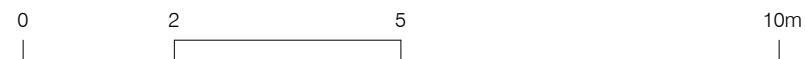

project
 166 REGENT'S PARK ROAD, NW1 8XN

BRIAN O'REILLY ARCHITECTS
 31 Oval Road, London, NW1 7EA +44 (0)20 7267 1184
 www.brianoreillyarchitects.com mail@brianoreillyarchitects.com

status / number
 planning / 414-201-E

scale
 1:100 @ A3
 drawing
 EXISTING FRONT &
 REAR ELEVATIONS
 date
 10.05.2016