


SITE LOCATION PLAN
AREA 2 HA
SCALE 1:1250 on A4
CENTRE COORDINATES: 527451, 183543

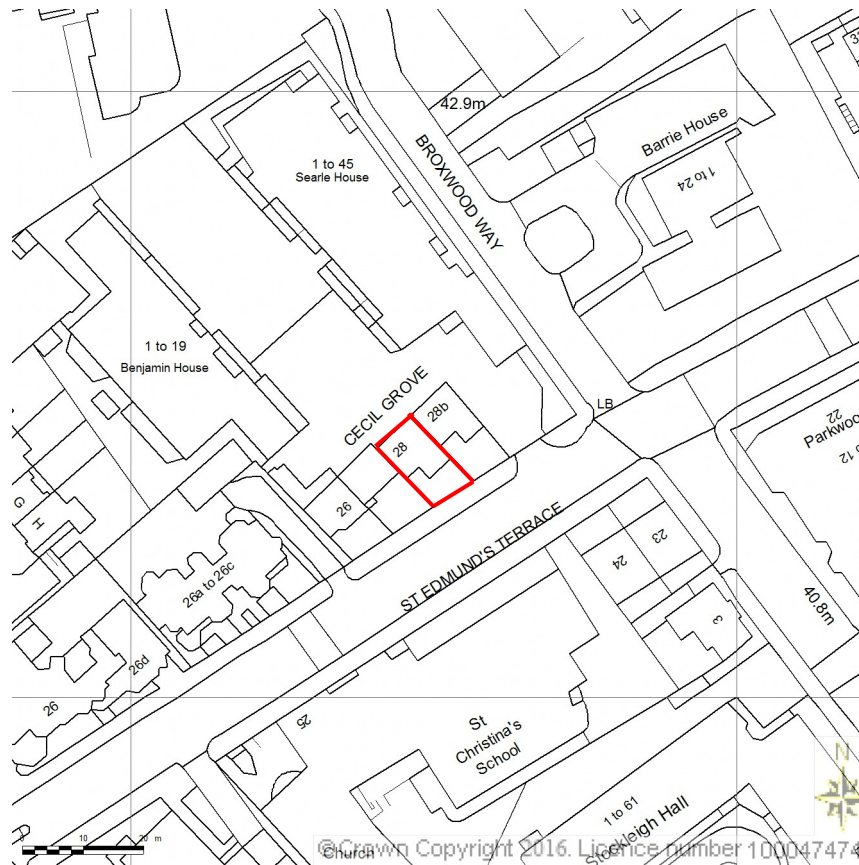

Supplied by Streetwise Maps Ltd
www.streetwise.net
Licence No: 100047474

Project: 28 St. Edmunds Terrace, London NW8 7QB
Title: OS Location Plan
Scale: 1:1250 @ A4
Job No: 16244
Drg. No: E010