
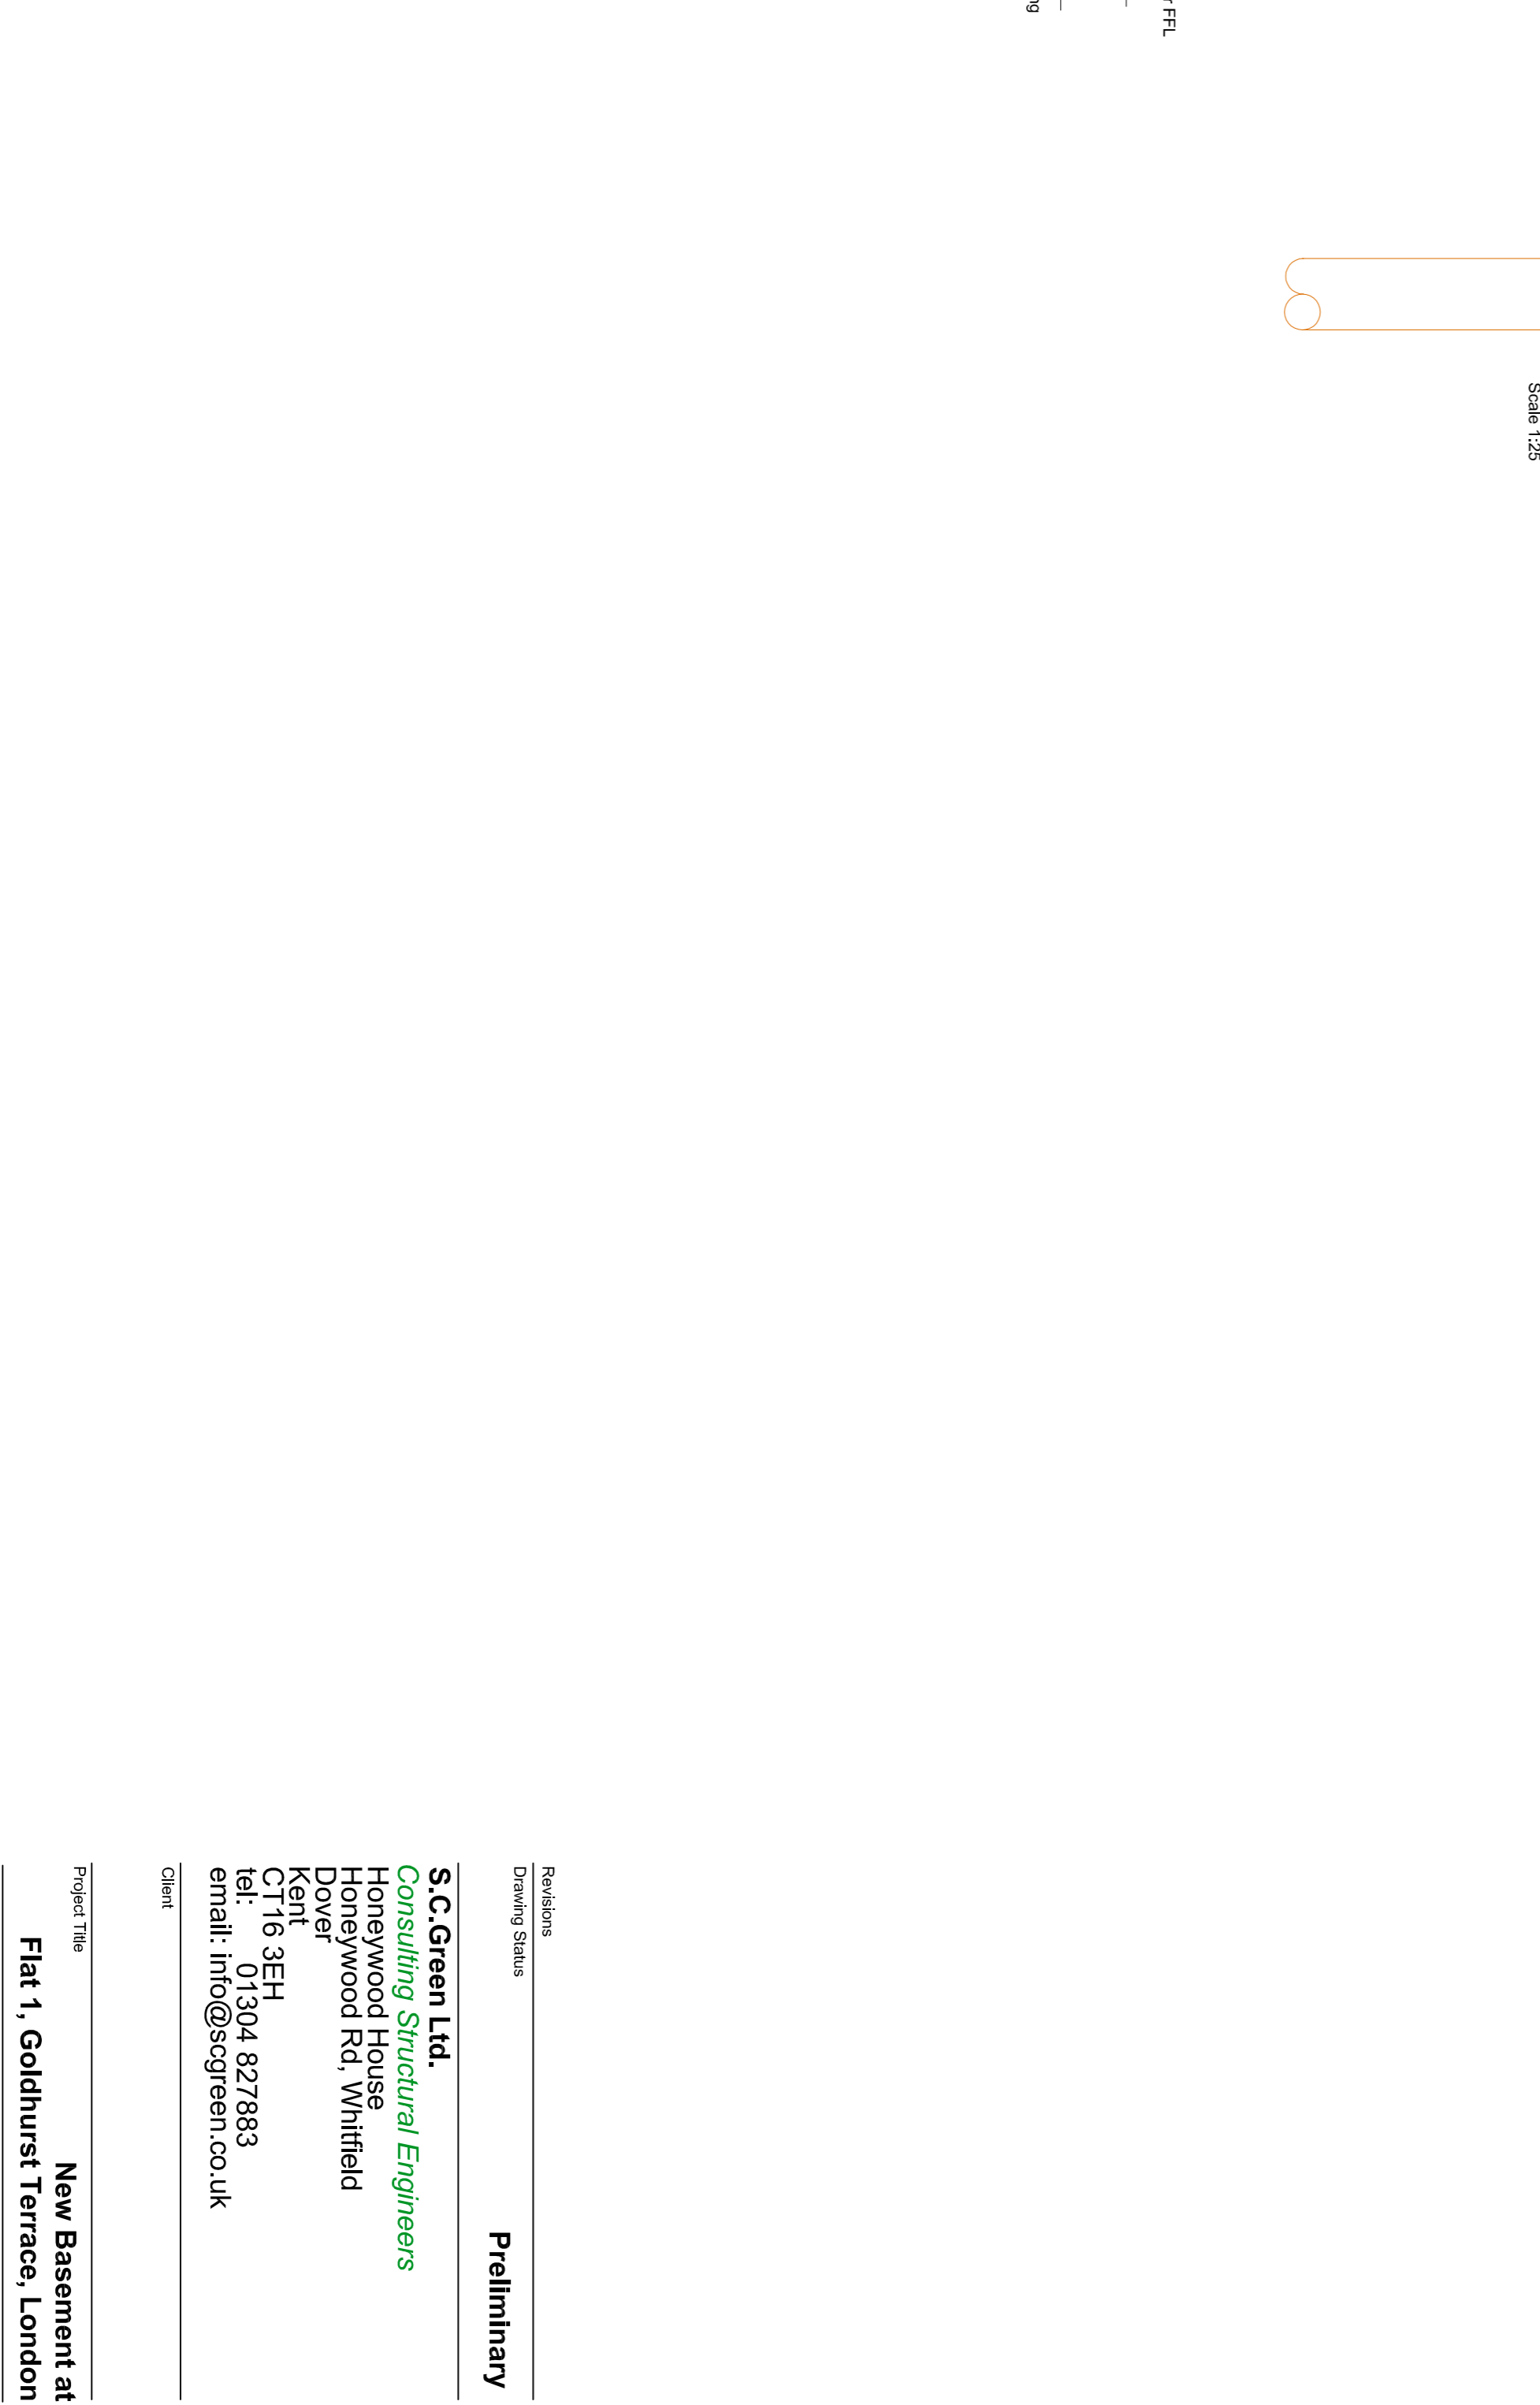
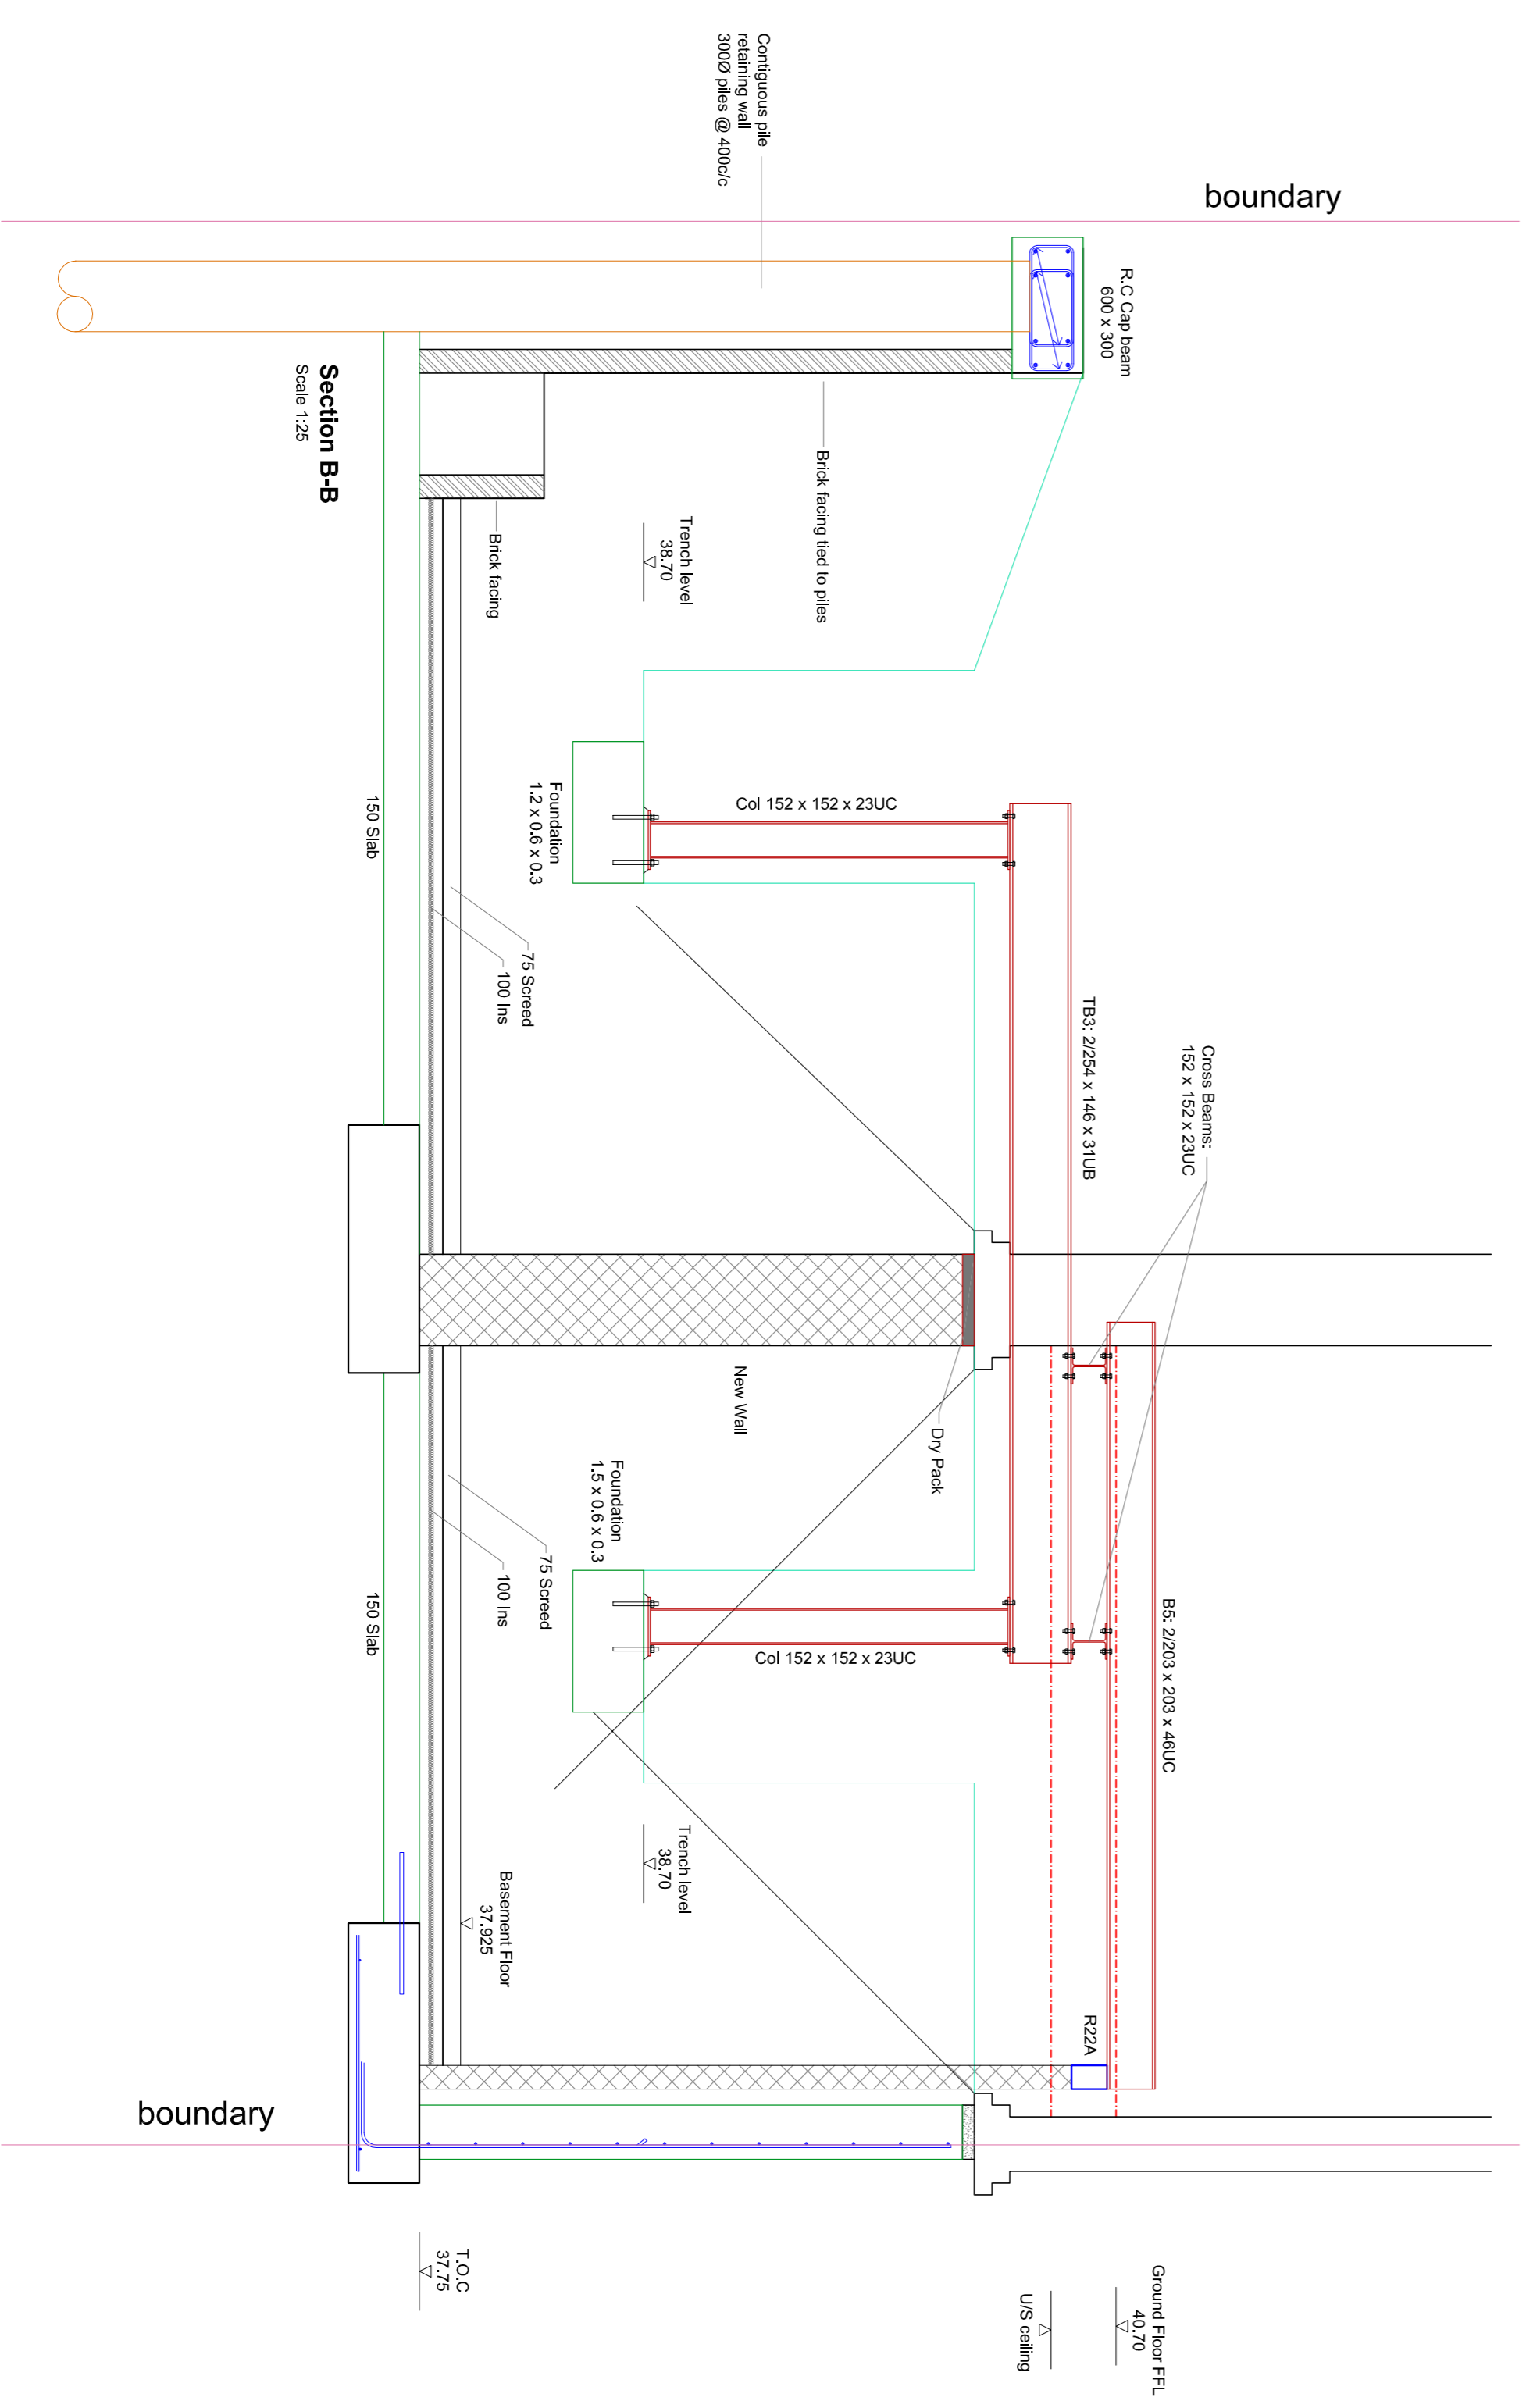
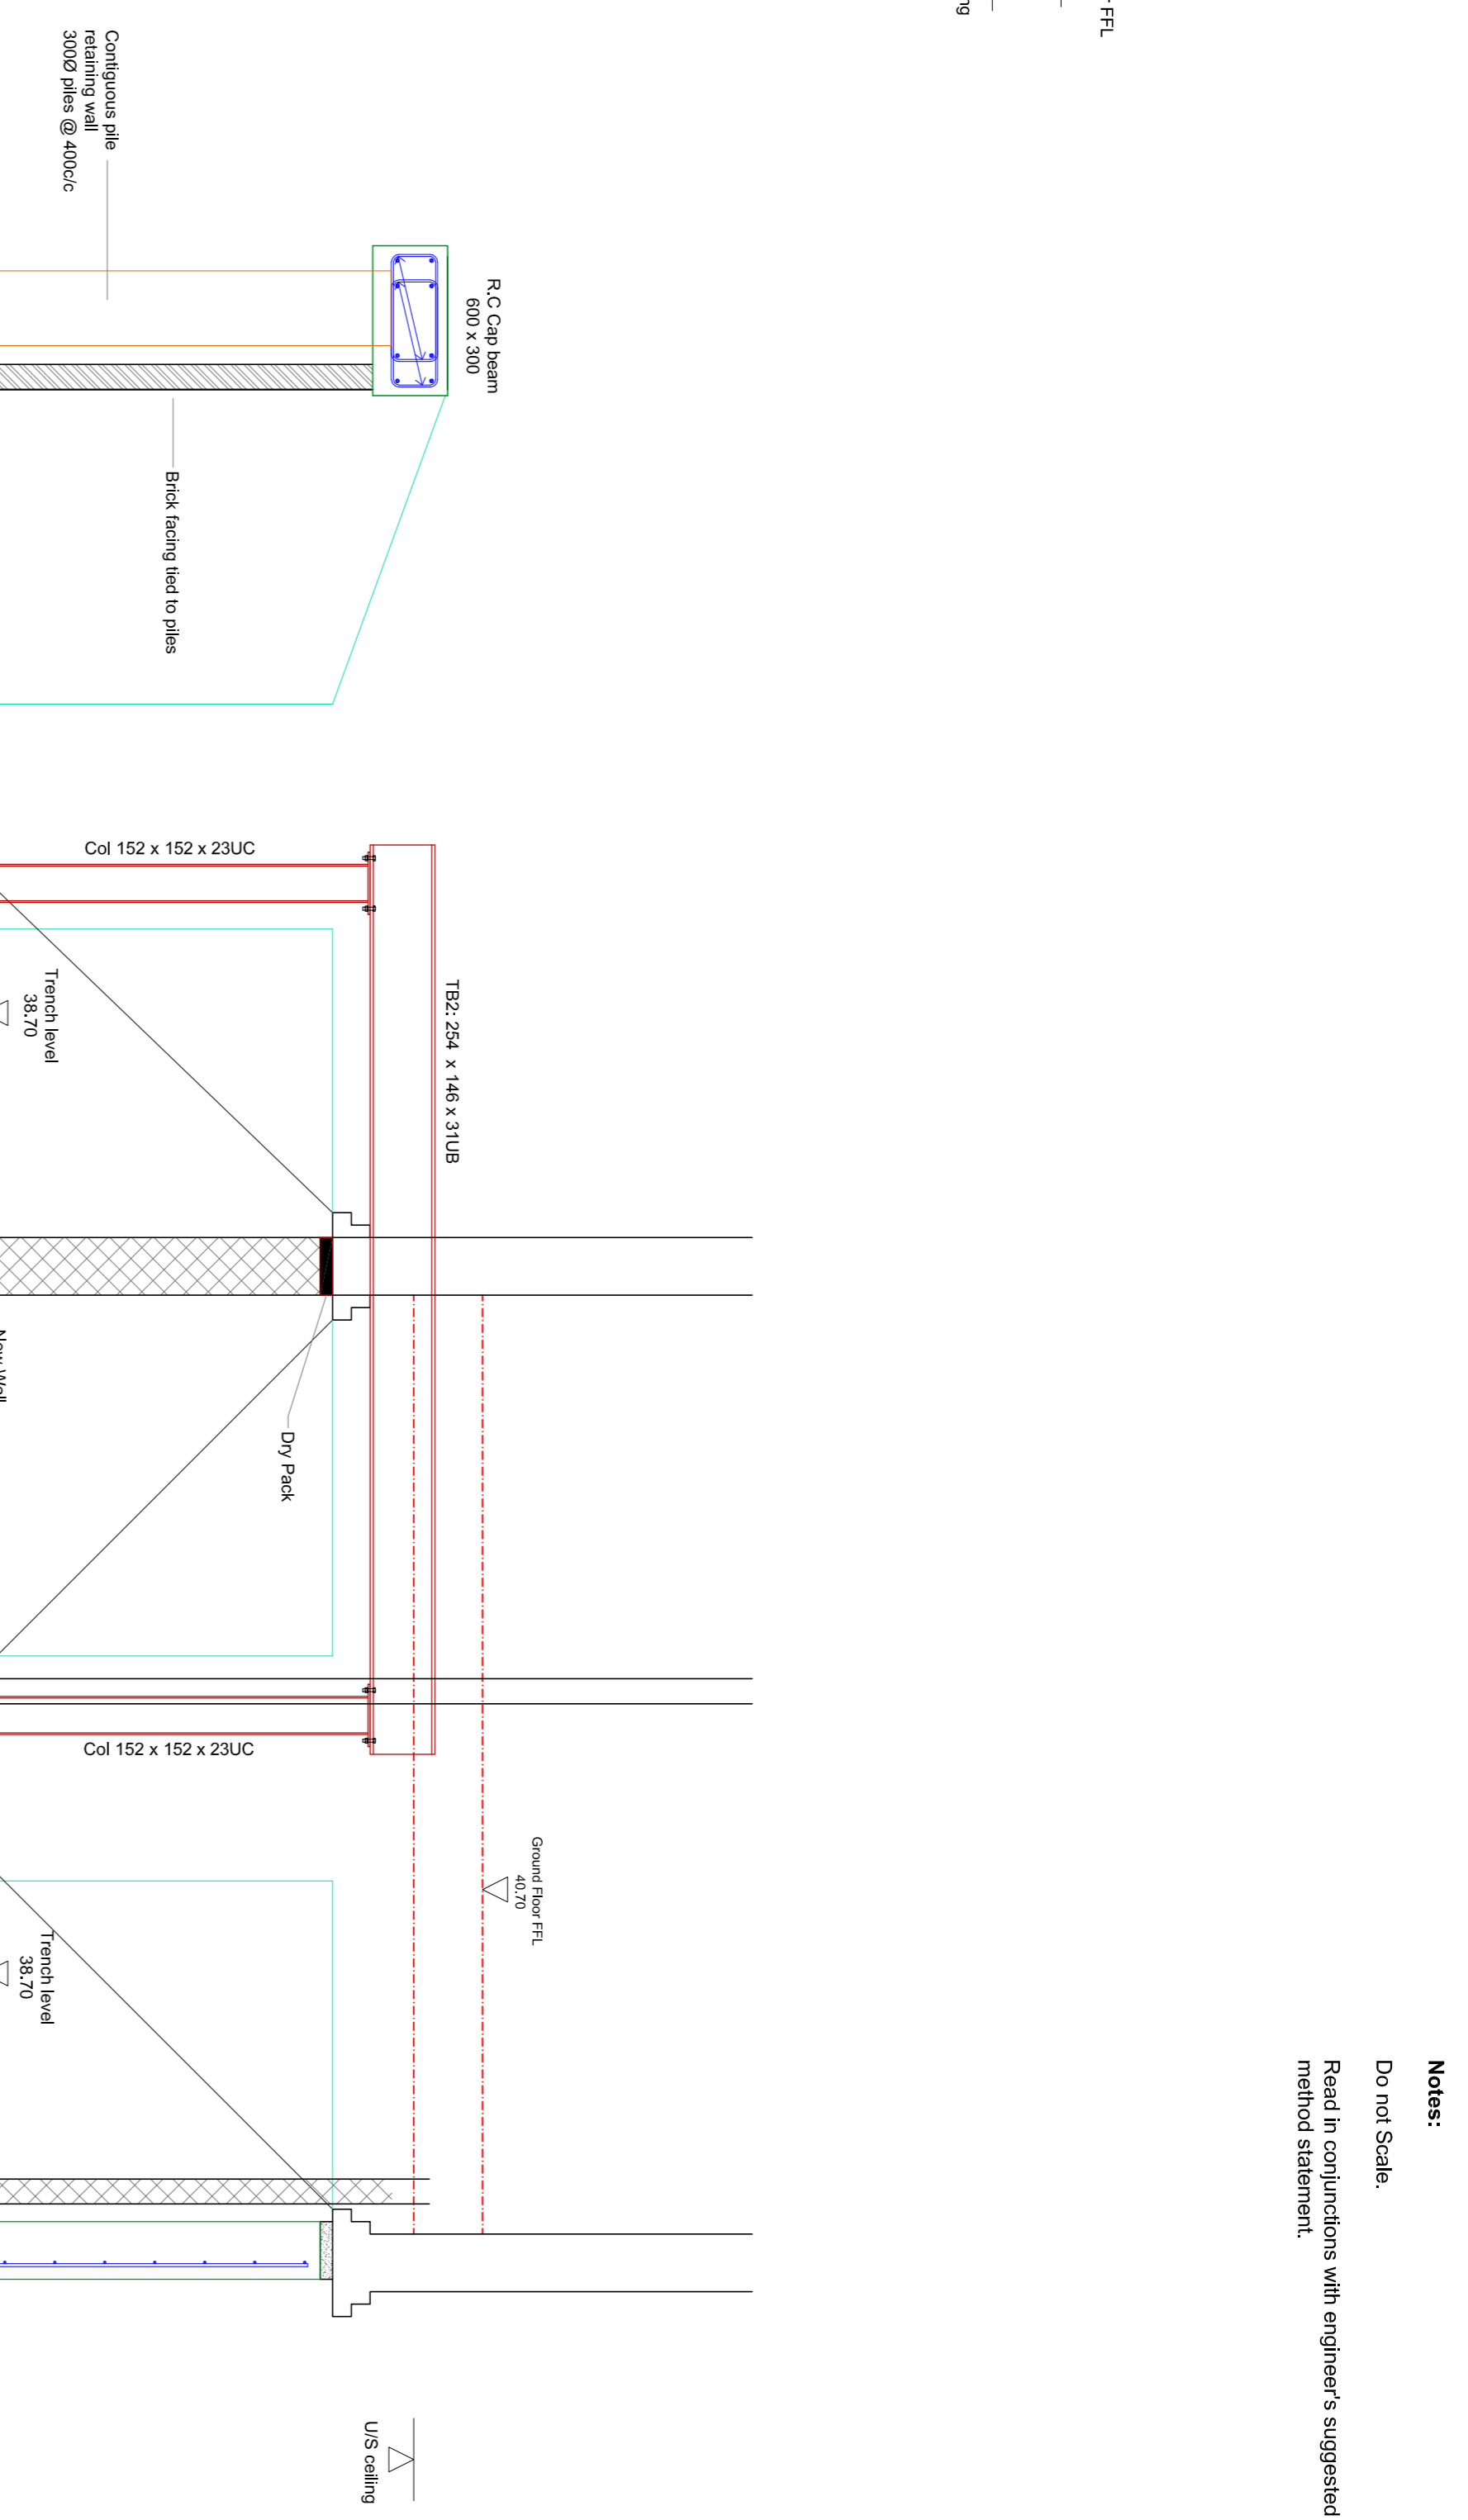


Notes:
Do not Scale.
Read in conjunction with engineer's suggested
method statement.

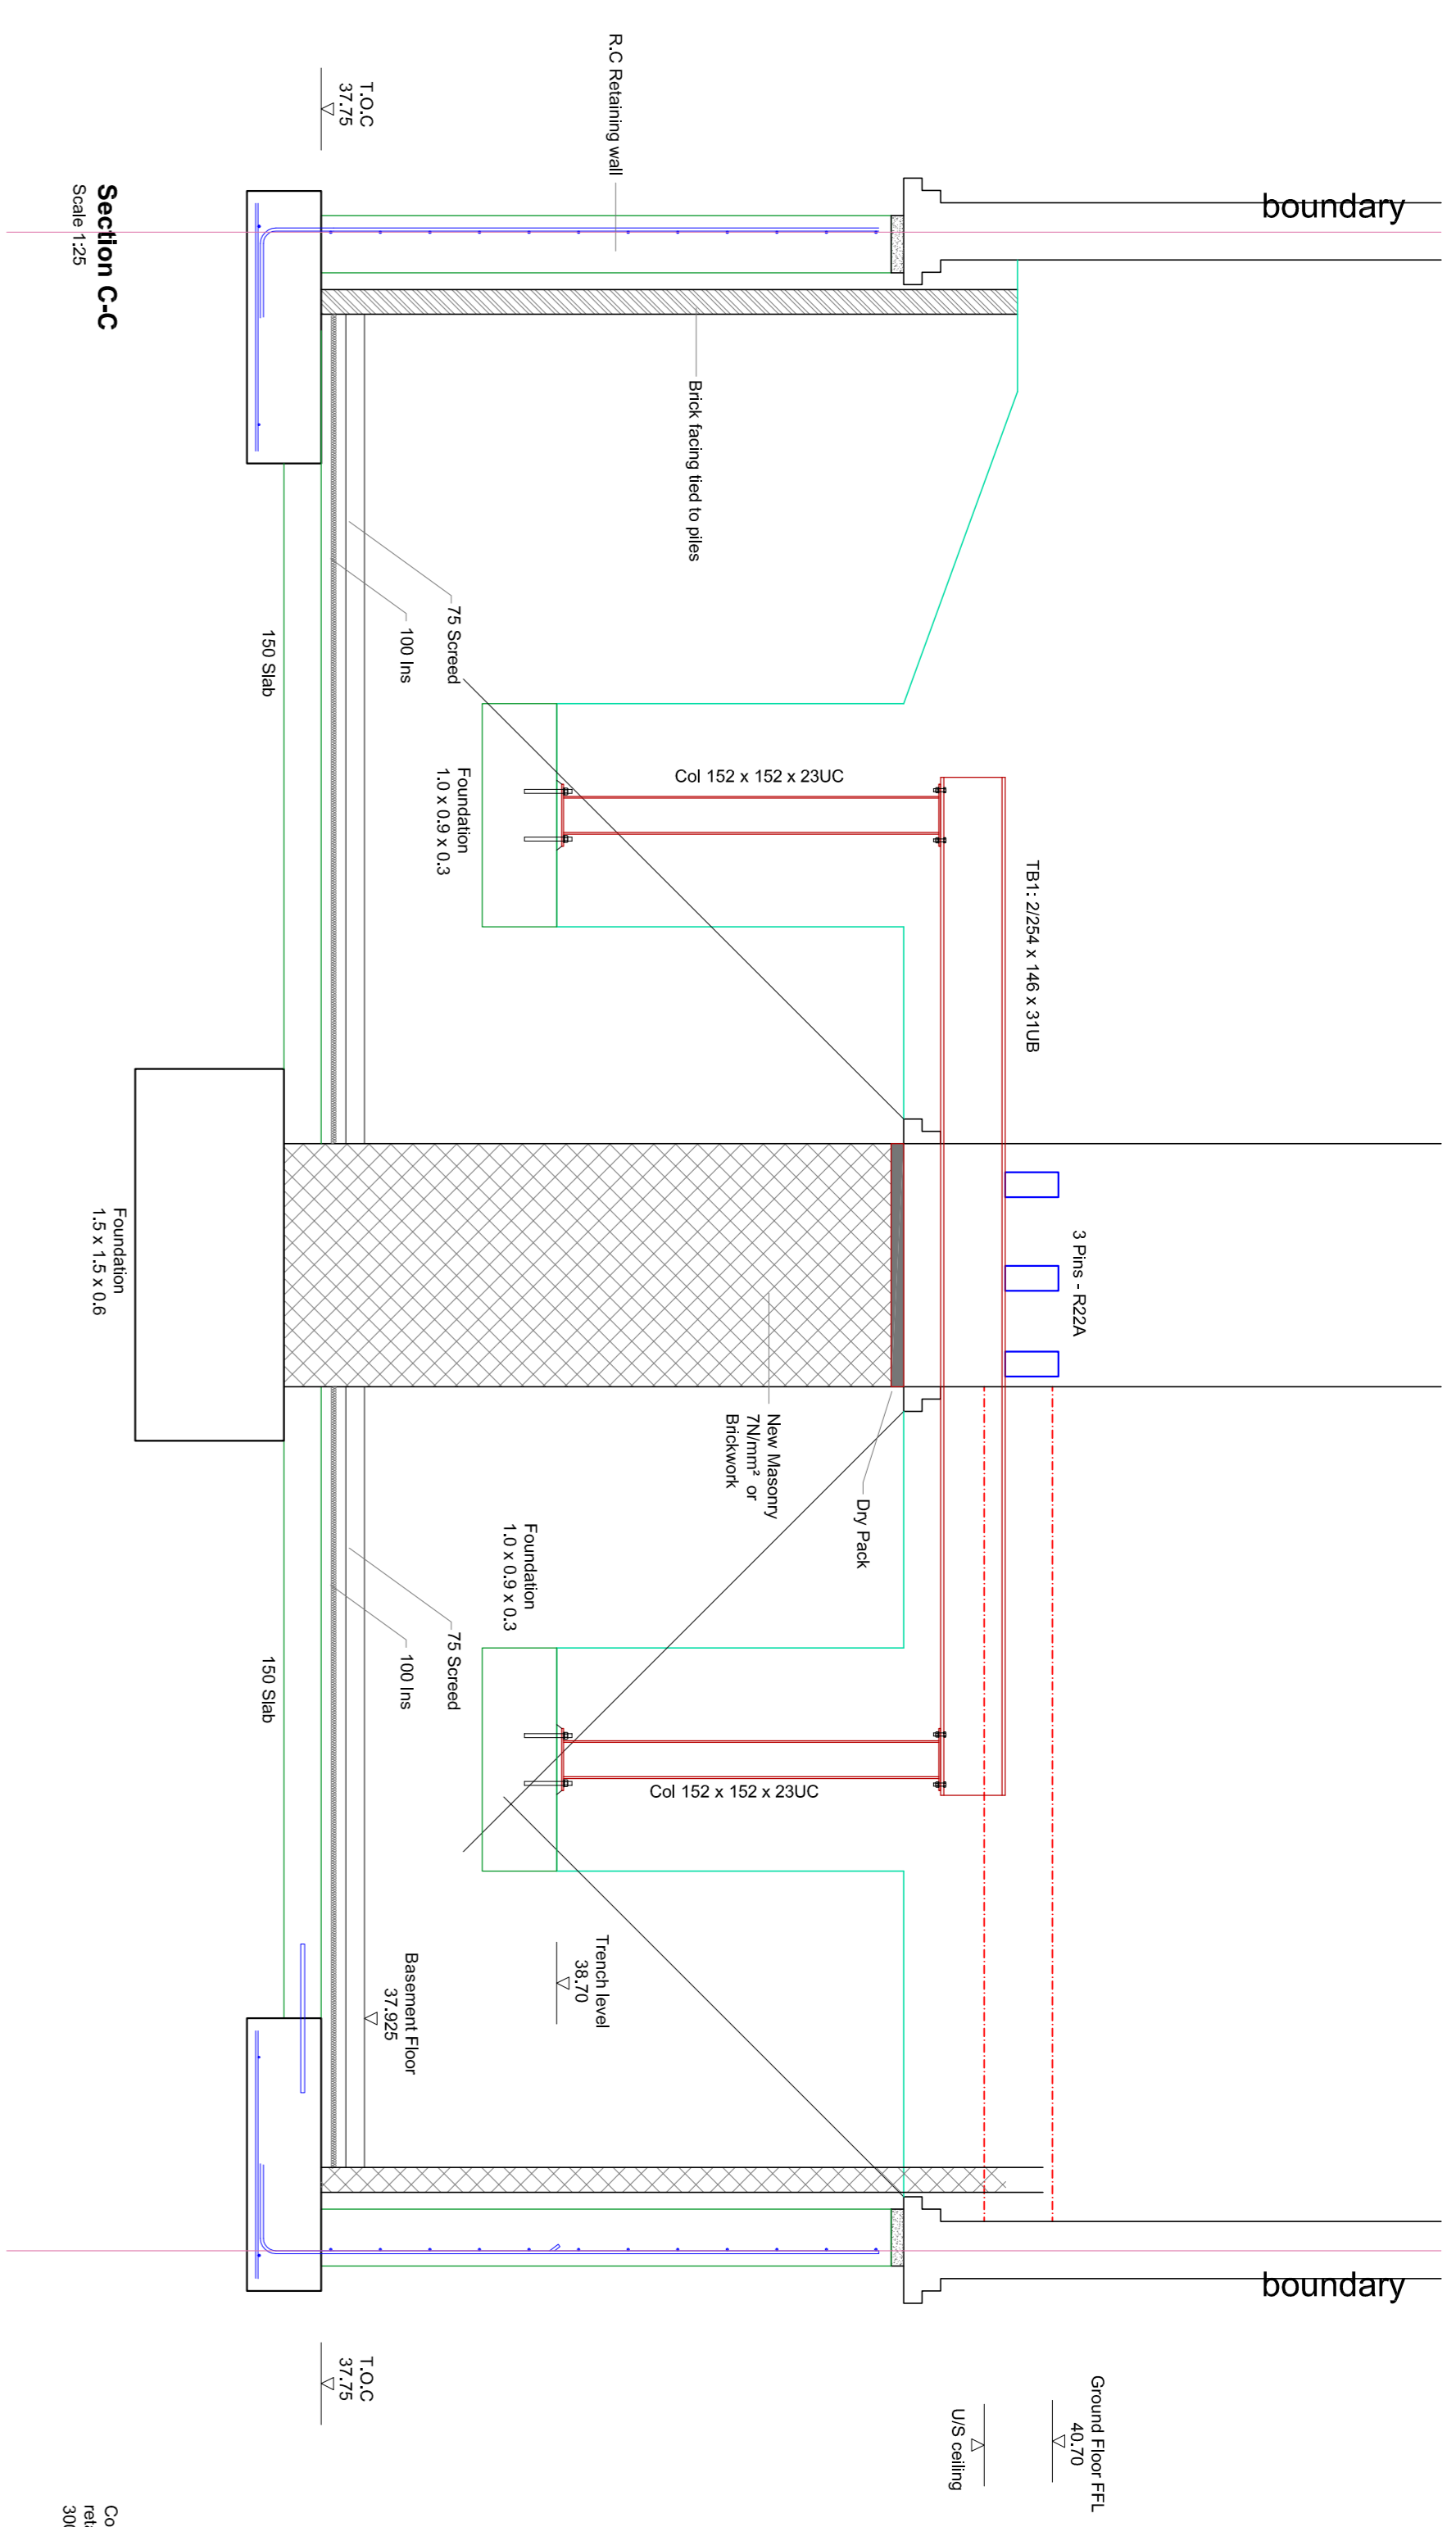

Revisions
Drawing Status
Preliminary

S.C.Green Ltd.
Consulting Structural Engineers
Honeywood House
Dorneywood Rd, Whitfield
KOPPEL
Kent
CT16 3EH
Tel: 01304 827883
email: info@sogreen.co.uk

Client

Project Title
**New Basement at
Flat 1, Goldhurst Terrace, London**

Drawing Title
Phase 3 - Sections

Scale 1:25
Date March 2016

Drawing No.
4013/A1/04