


CONSENTED PROPOSED GROUND FLOOR GARAGE

REV A

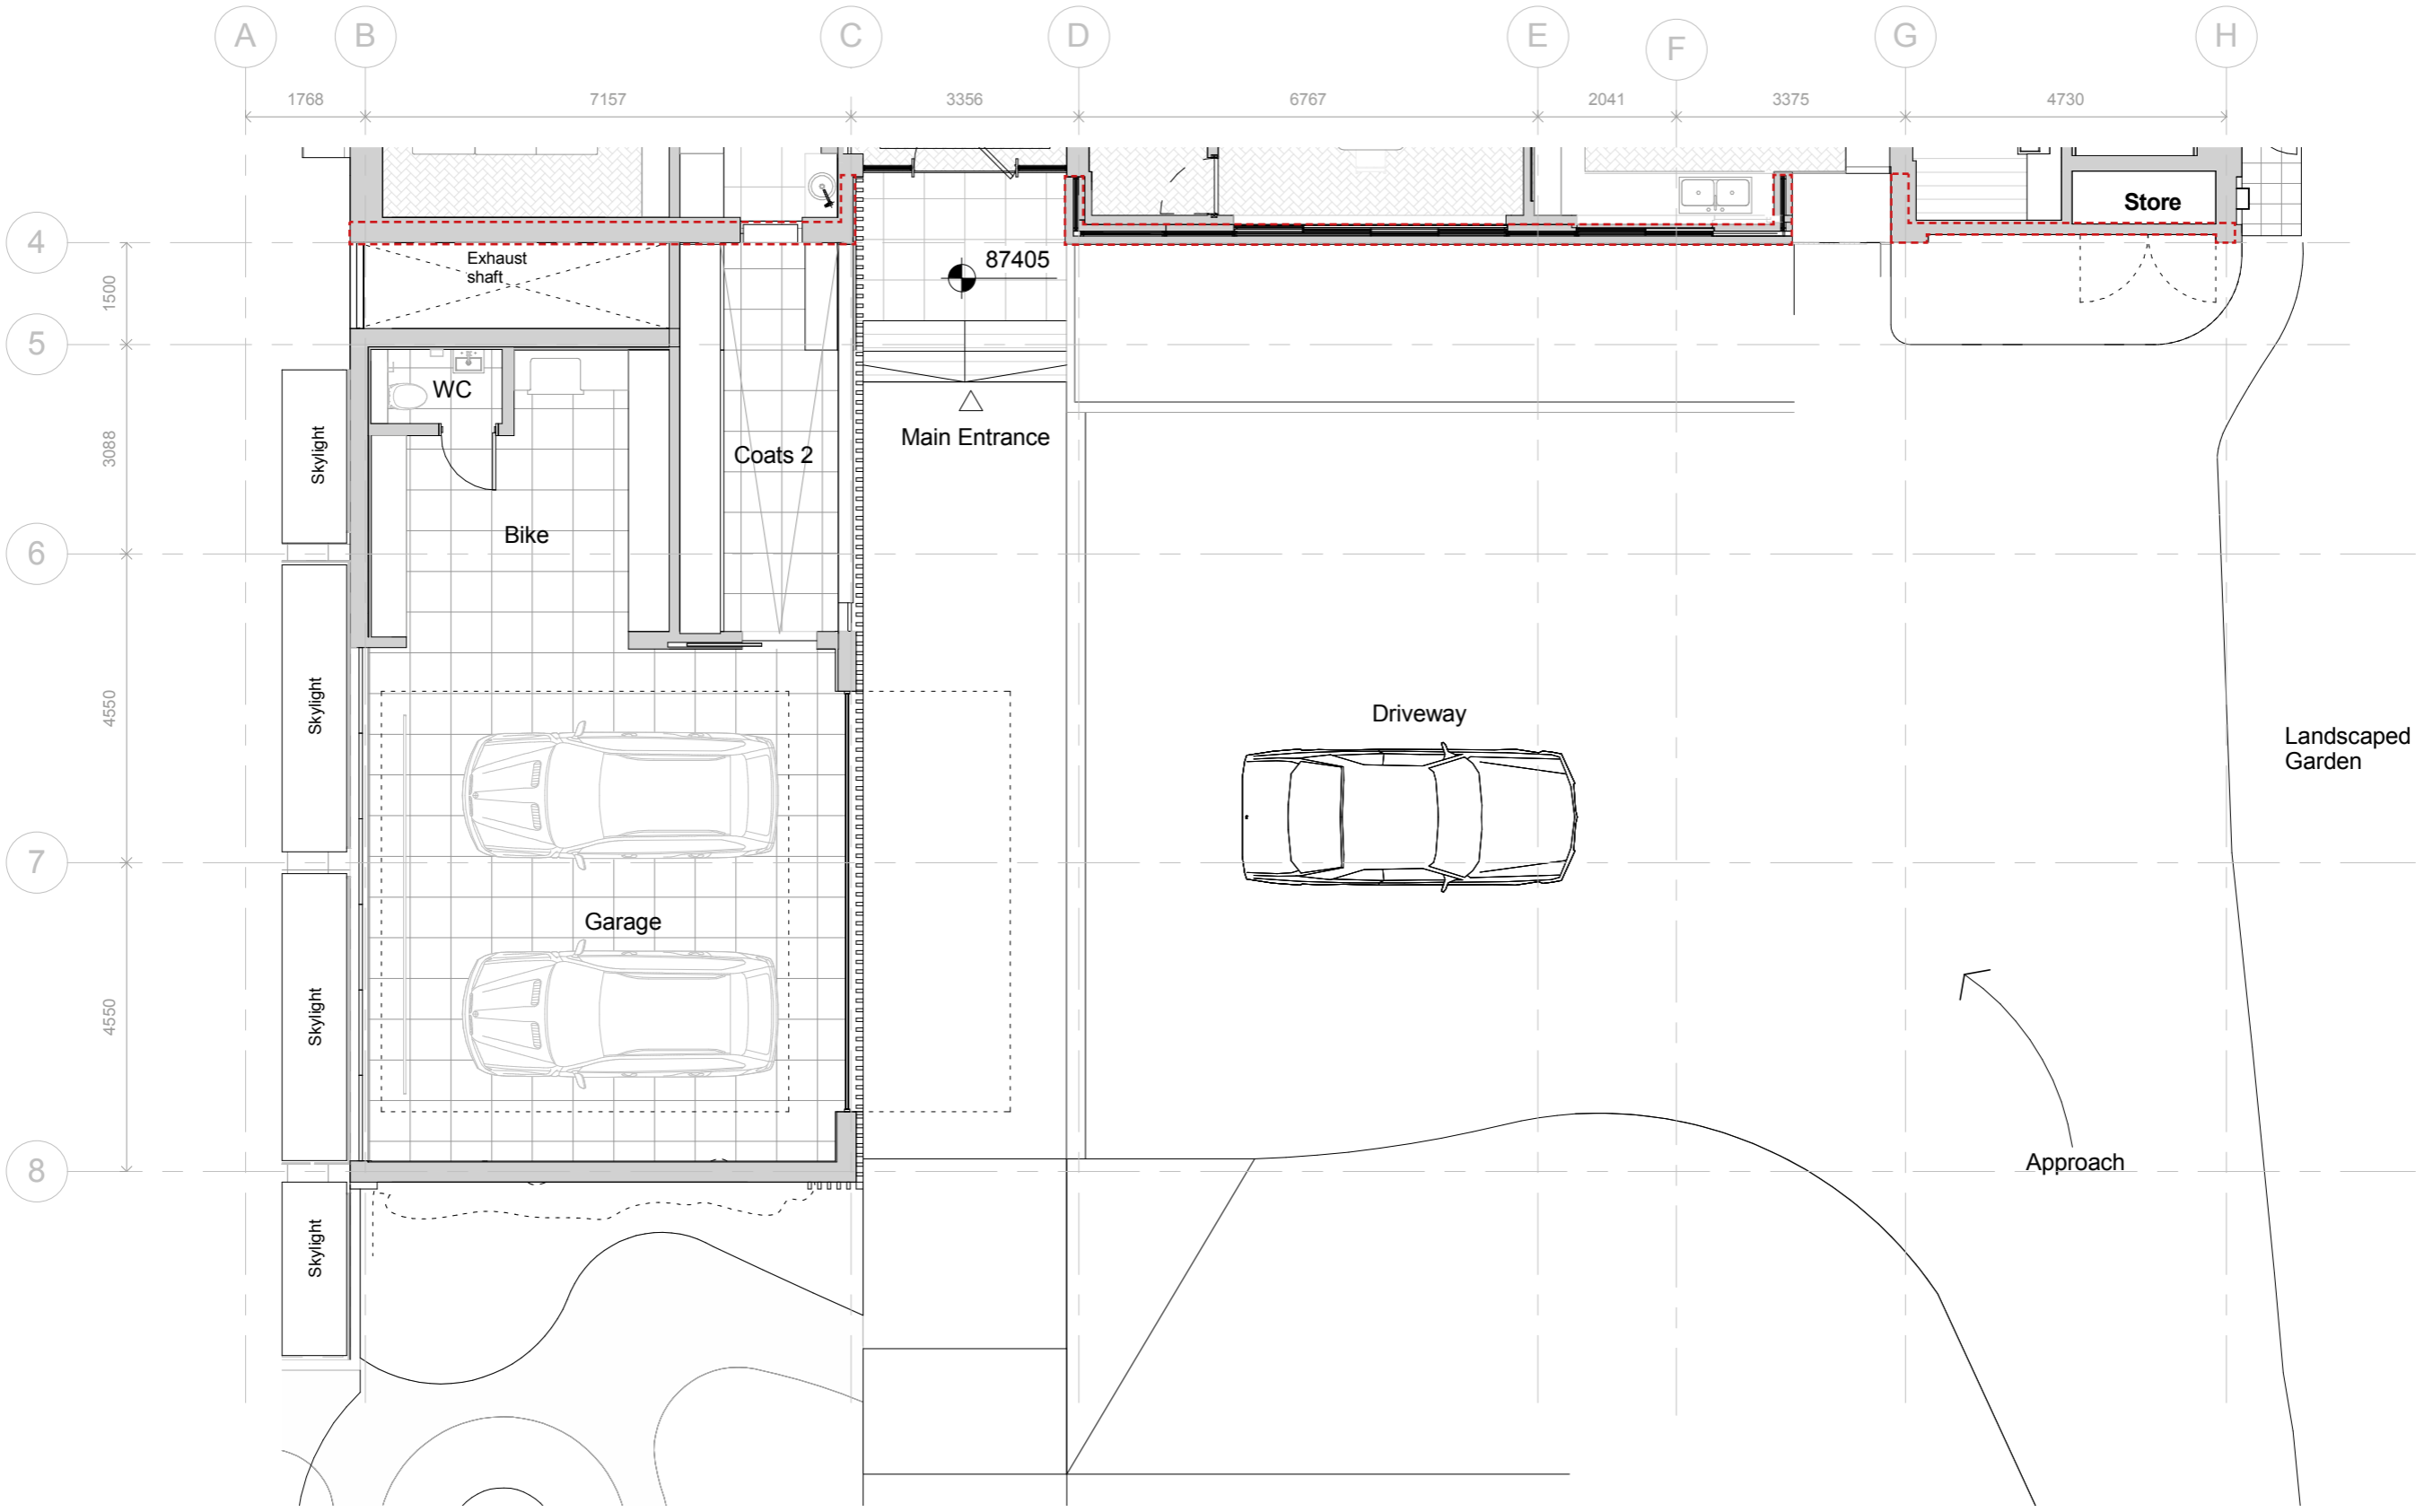

EXISTING FRONT FACADE TO BE RETAINED

14044-P101
SCALE 1:100

