


NEW PROPOSED SECTION

REV A

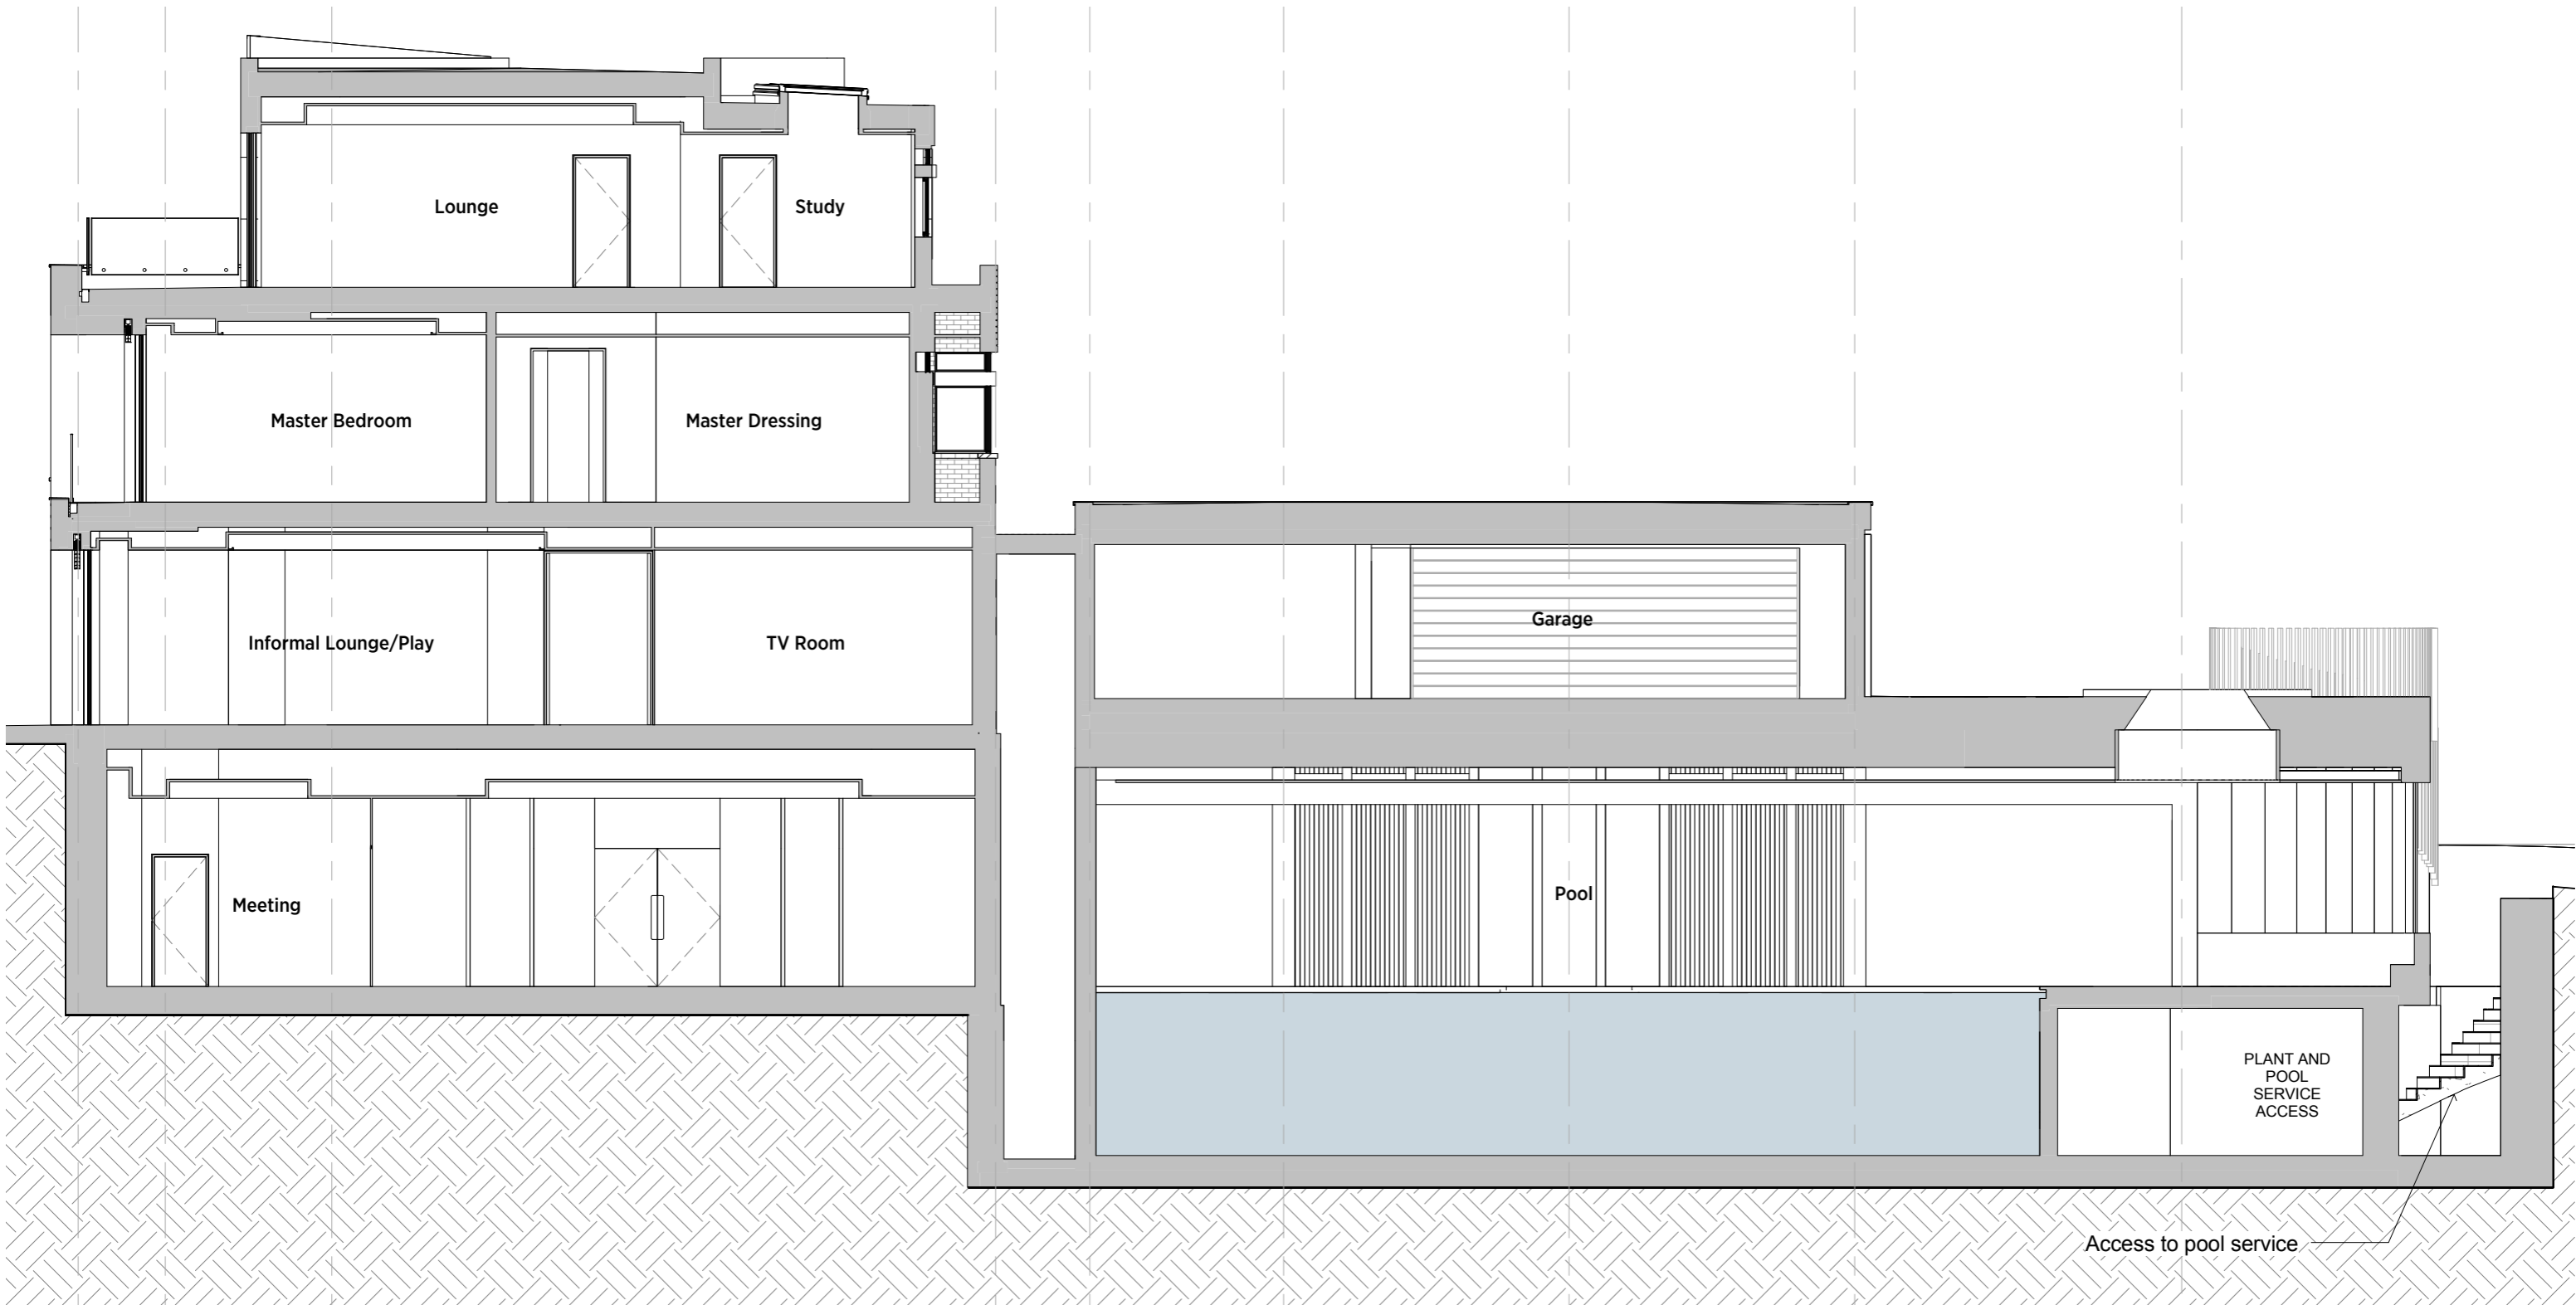

Access to pool service

14044-P202
SCALE 1:100

