


- ① New Timber cladding to match existing
- ② Existing Brickwork
- ③ New Double-glazed windows to match existing (Opaque and transparent)
- ④ Pre-oxidised Copper
- ⑤ Existing Render
- ⑥ New Render to match existing
- ⑦ Green wall
- ⑧ Timber screen

# NEW PROPOSED SIDE ELEVATION (NORTH)

REV B

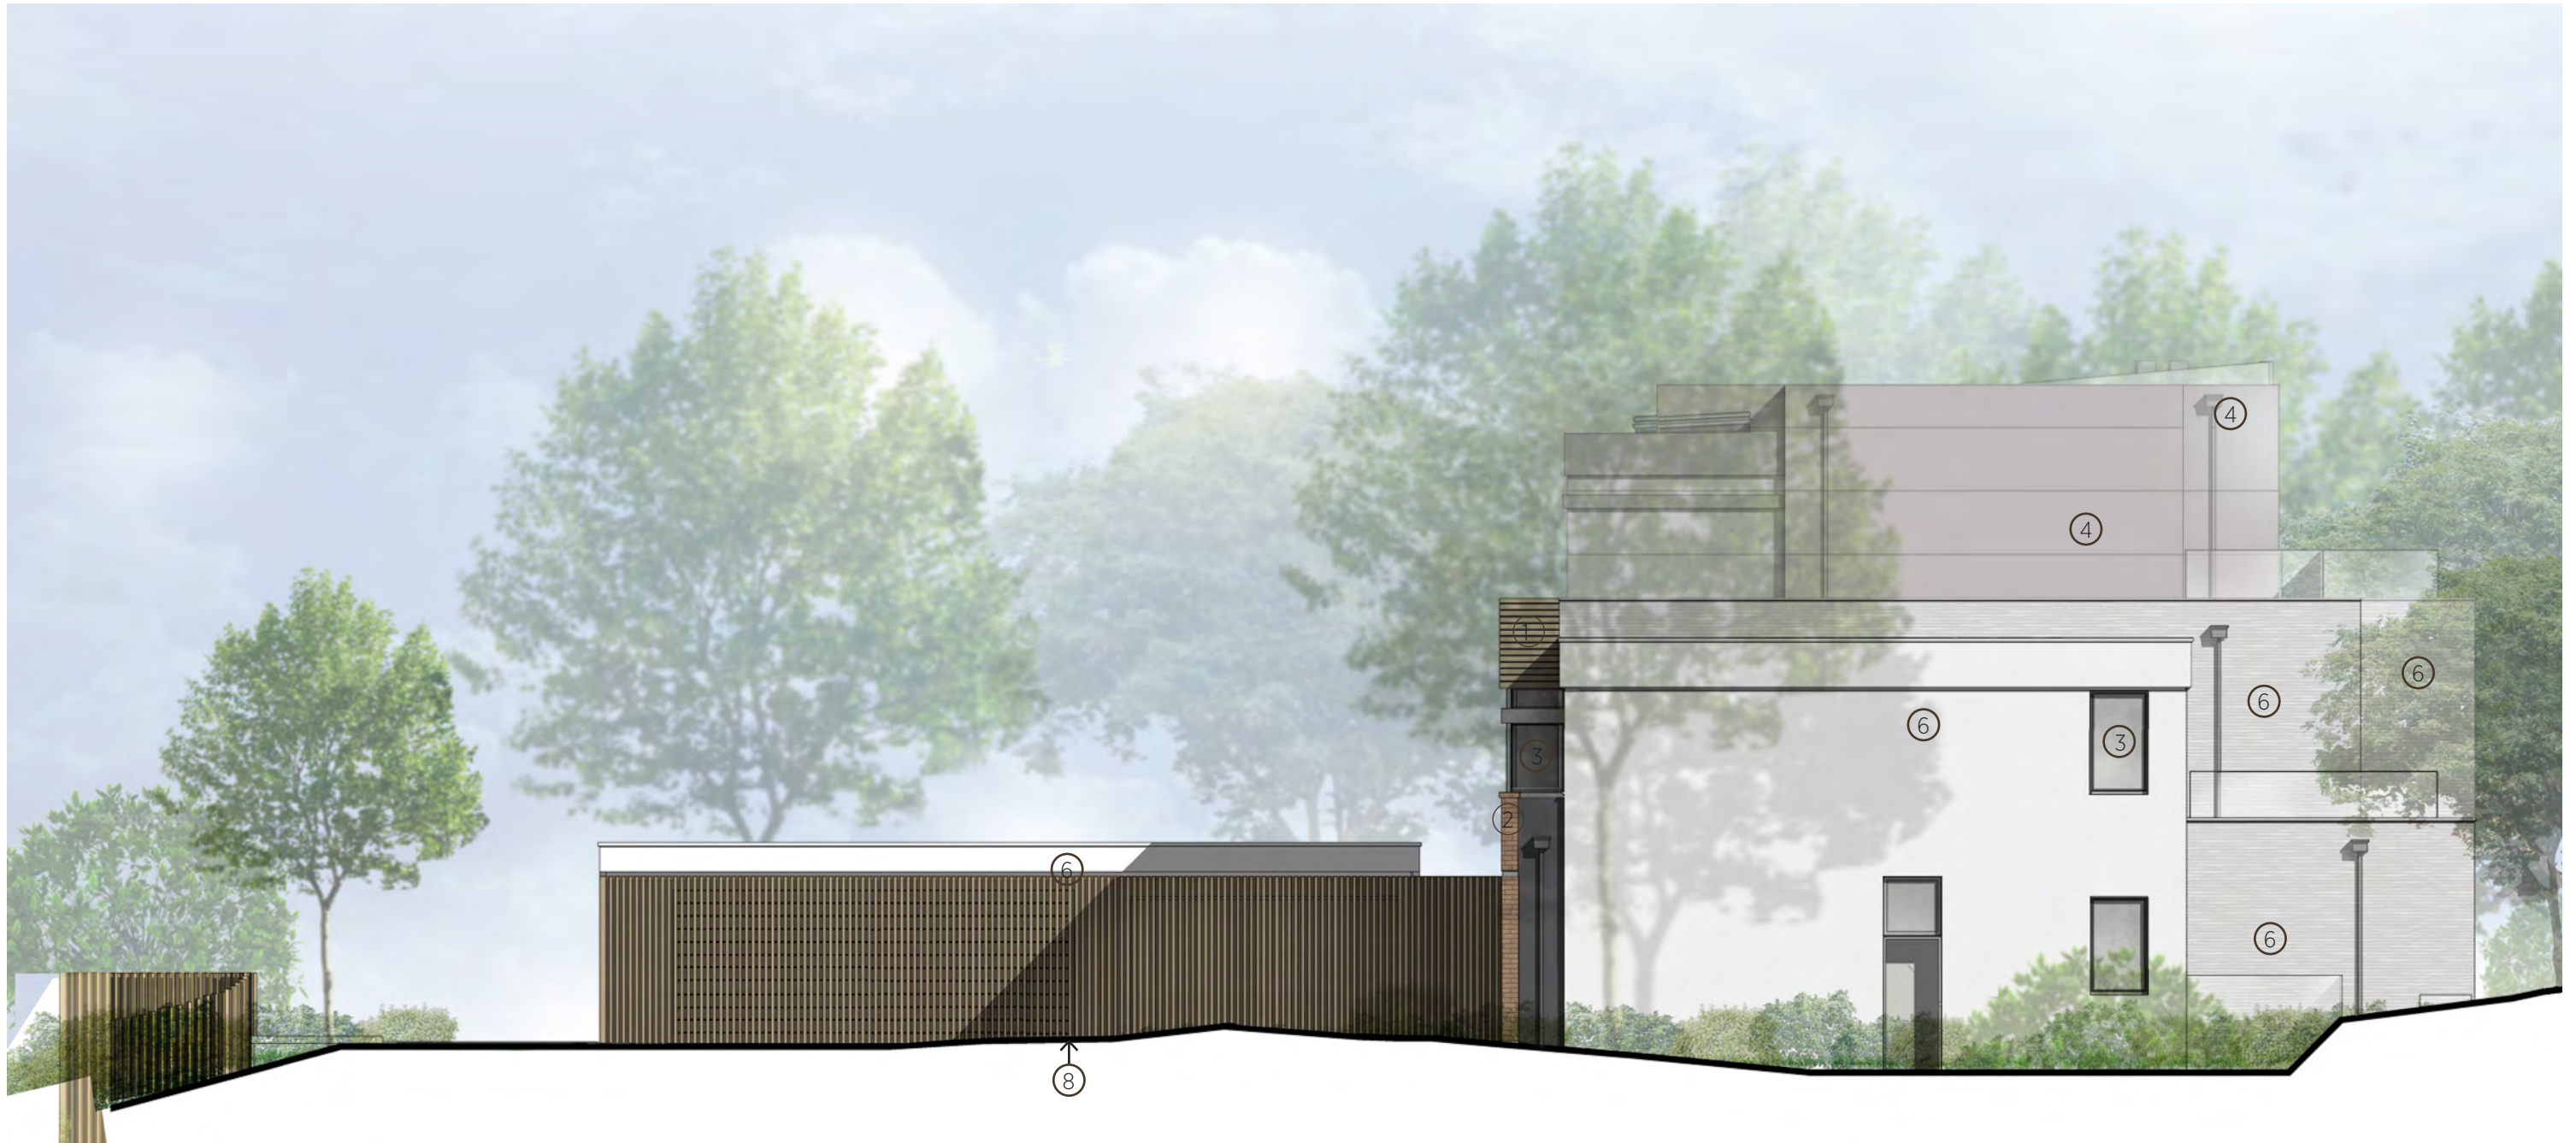

14044-P312  
SCALE 1:100

