



Door to the First Floor Flat is not a historic door. However works to be carried out only involve replacing the glazing with fire resistant glazing and applying a fire resistant coating to the timber.

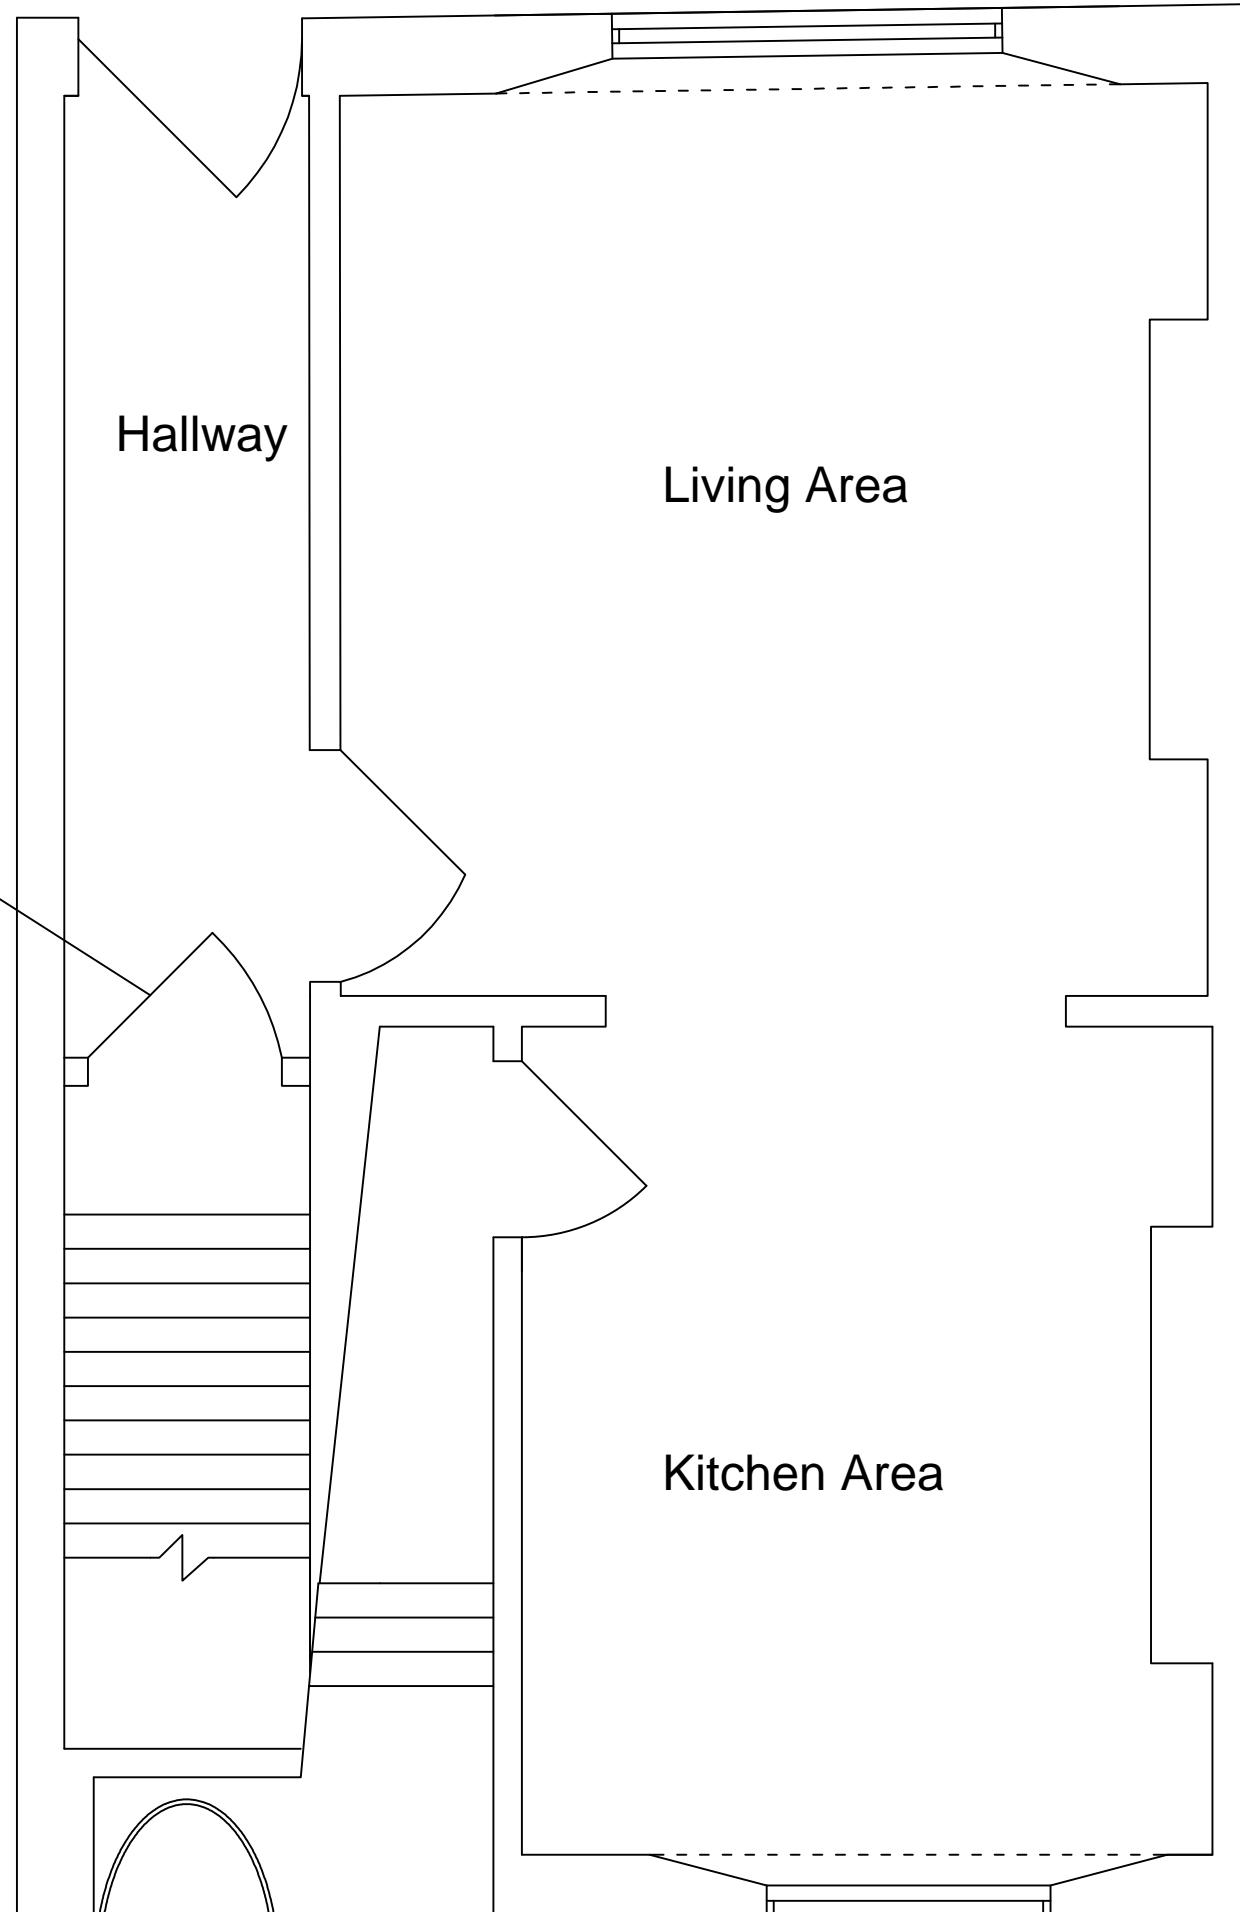

No. Notes

1. Dimensions to be verified on site. Only figured dimensions to be used and any discrepancies in dimensions are to be reported to the architect. No dimensions are to be scaled from printed drawings. Any areas indicated on this drawing are for guidance only. No responsibility is taken for their accuracy.
2. There is a risk of injury or death in construction if the works are not properly planned and supervised. The contractor must not undertake any element of the work without first having carried out the necessary risk assessments and prepared detailed method statements.

Rev.No.	Revision	Date
---------	----------	------

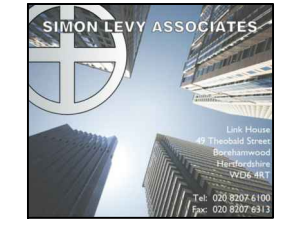

job: 4 CHAMBERLAIN STREET
 proj: -
 dwg: EXISTING DOOR TO FIRST FLOOR FLAT

dwg.type: -
 dwg.status: -
 drawn by PH checked by - approved by -
 scale 1:50 size A3 date 21.09.15
 job number drawing number revision
7857 115 A