


PROPOSED SECTION A-A
Scale 1:100

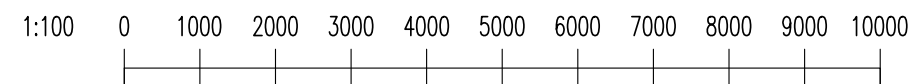

K:\3 Menelik Road NW2 01-270-04\Drawings\planning\Permitted Development Application - Gnd Floor

Notes :

- Dimensions are to be checked on site before fabrication and construction
- Any discrepancies are to be immediately notified to the architects
- Structural measurements are to be taken from the structural engineers drawings
- Do not scale
- Copyright reserved by GMA

REV	DESCRIPTION	DATE
-----	-------------	------

DRAWING ISSUE STATUS

PLANNING

GMA ARCHITECTURE
Architects and Designers

UK House 82 Heath Road Twickenham TW1 4BA
Telephone 020 8891 5959 Fax 020 8607 9933
www.gmaarchitecture.co.uk

Client
OLIVER RODGER

Project
**3 MENELIK ROAD
LONDON
NW2 3RS**

Drawing
PROPOSED SECTION A-A

Scale	Date	Drawn	Checked
1:100@A3	MAY 16	SJS	IL

Type	Client		
01	270-04	PD-23	-