




Front Boundary Wall: Elevation and Plan Detail  
1:50 @ A1

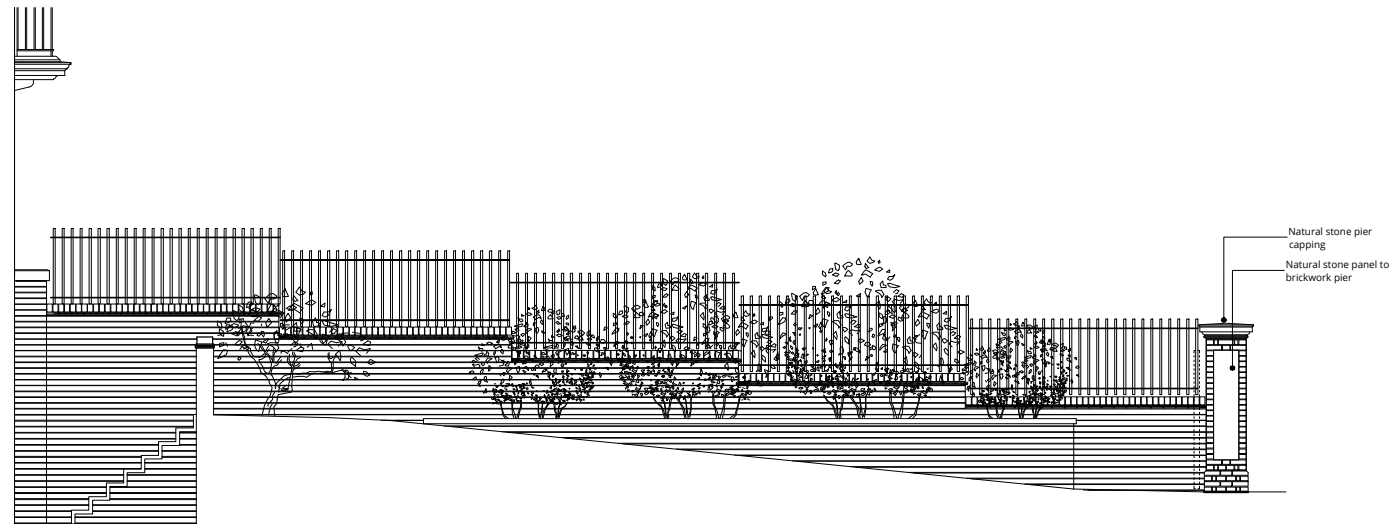

Front Boundary Wall: Section 1:  
1:50 @ A1

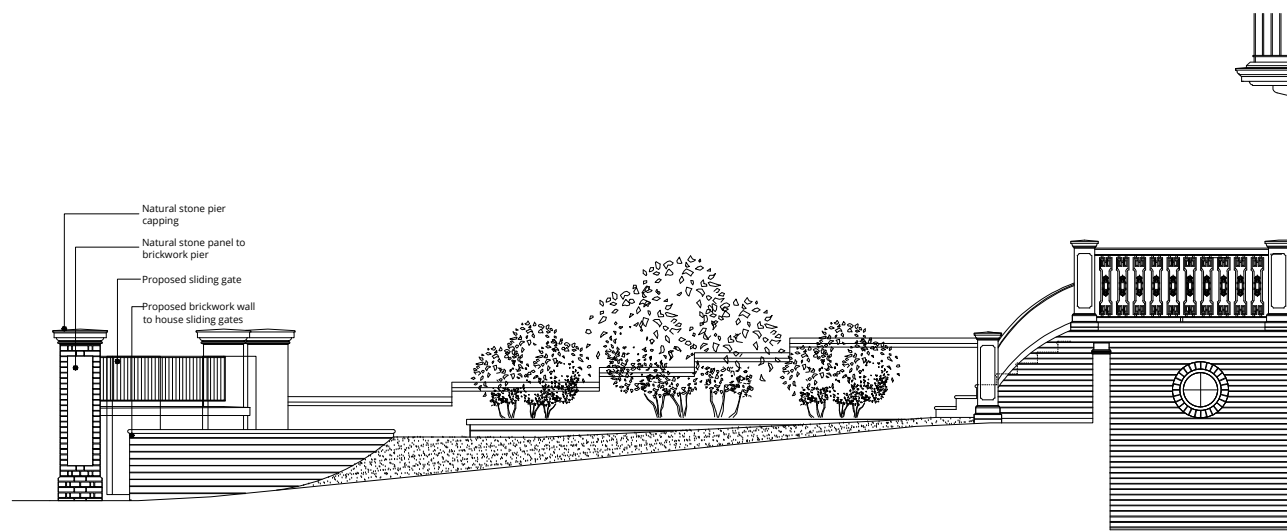

Front Boundary Wall: Section 2:  
1:50 @ A1

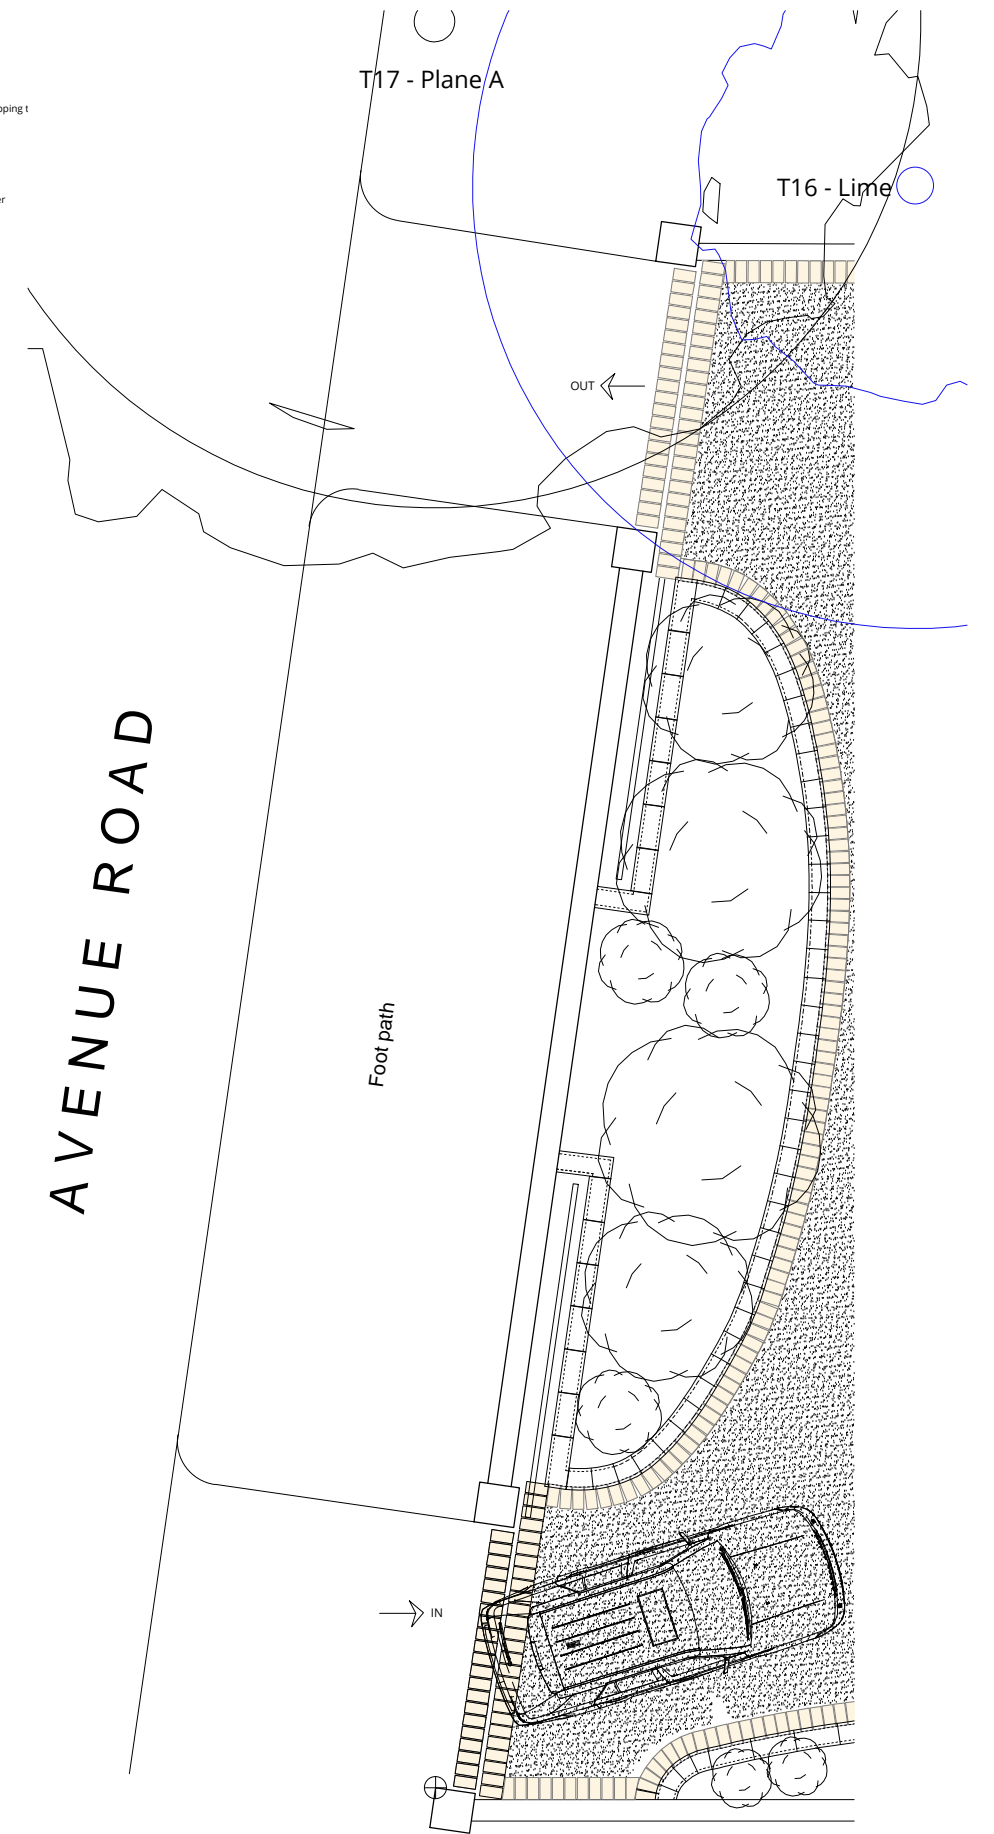

Front Boundary Wall: Layout Plan:  
1:50 @ A1



london office  
16 lambton place, notting hill,  
london, w11 2sh  
t +44(0)207 229 3125  
e x.f.a.r.d@wolfarchitects.co.uk  
chandos road, E3 bicester road,  
long crendon, hp18 9ee  
t +44(0)184 420 2210  
e info@wolfarchitects.co.uk  
www.wolfarchitects.co.uk

This drawing is protected under Copyright and all  
rights reserved. No part of this drawing may be  
reproduced or copied without the permission of  
the Architect (Design Copyright Act 1988).  
This drawing must not be used for purposes  
other than that for which it is provided, it is  
supplied without liability for any errors or  
omissions.  
Drawings only to be scaled for planning  
application purposes, all dimensions to be  
checked on site. All drawings subject to Statutory  
Authority approval.

no:	revision:	by:	ckd:	date:	no:	revision:	by:	ckd:	date:
0	First Issue	RB	AG	12.05.16					

drawing status:	project:	date:	scale:	dwg no.:	dwg title:	revision:
PLANNING	60 Avenue Road NW8 6HT	12.05.16	1:50@A1	1405-CN-280	Proposed Front Boundary Wall	0