
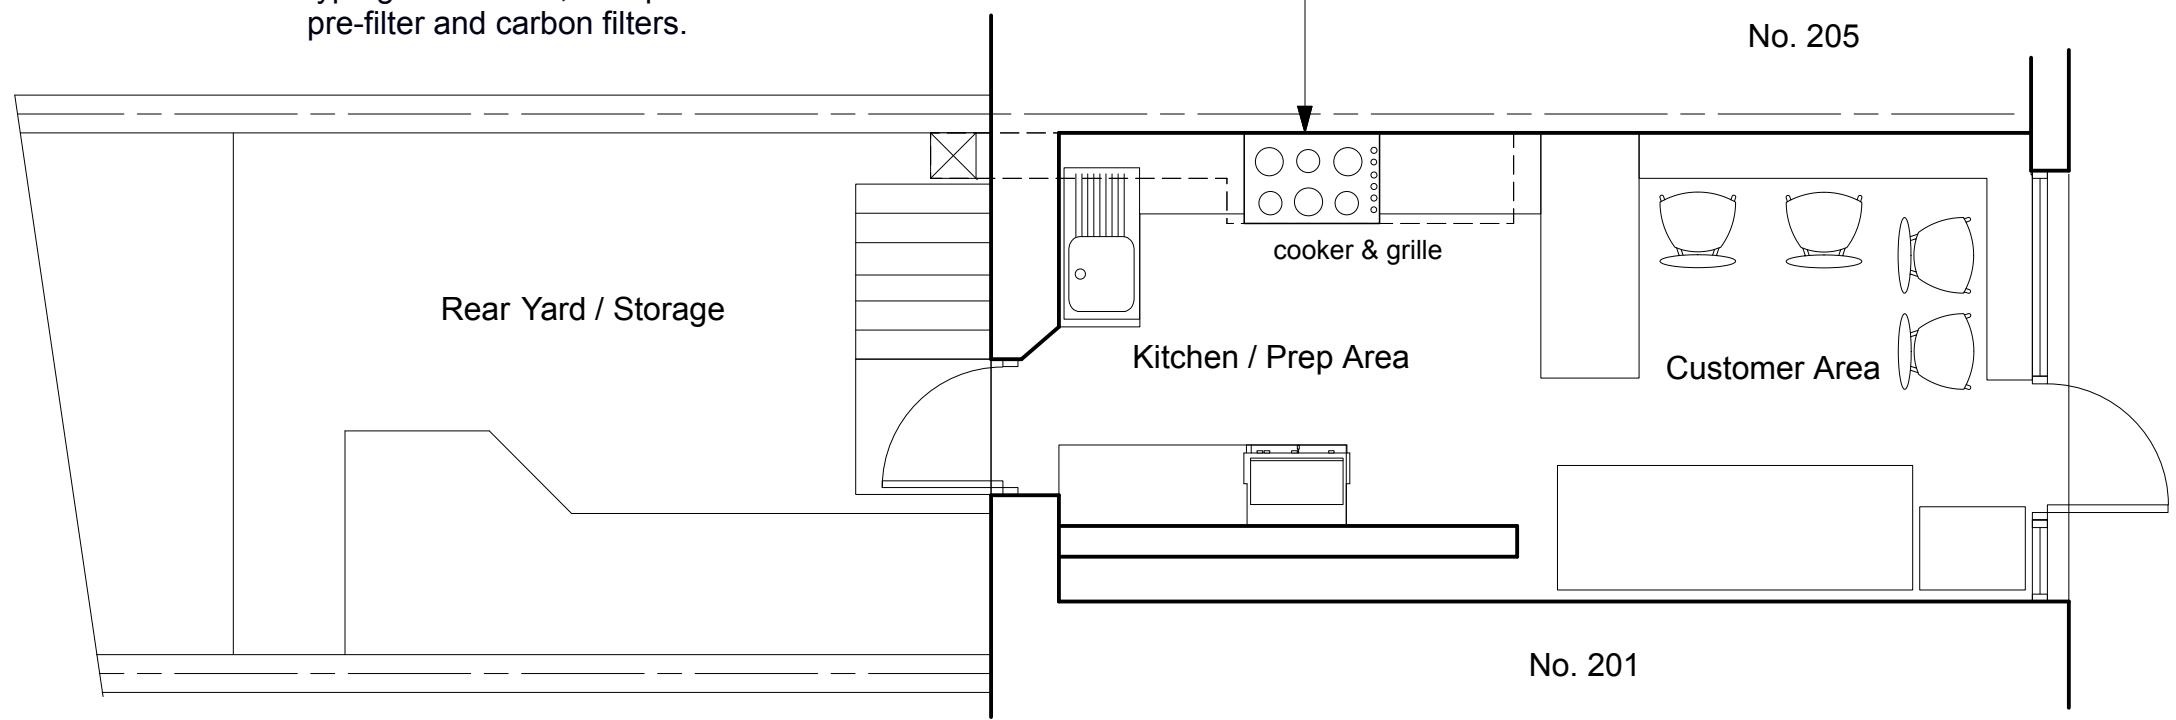


Extractor hood over cooker and grilling area with a bank of mesh type grease filters, a disposable pre-filter and carbon filters.

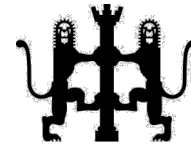

<p><b>Revisions</b></p> <p>No dimensions are to be scaled from this drawing          No deviation may be made from the details shown on this drawing without prior permission of the architect          Any discrepancy found between this drawing and any other document should be referred immediately to the architect</p>	<p><b>Date</b> Nov. 2015</p> <p><b>Scale</b> 1:50</p>	<p><b>Project</b> Deli - Licious 2 Go          203 Kings Cross Road,          Kings Cross          London          WC1X 9DB</p>	<p><b>Client</b> Mr. Pierre Cornwall</p> <p><b>Drawing No.</b> 932/01/01</p> <p><b>Rev.</b> A</p>		<p><b>ARDA</b>          Architecture . Design . Project Management . Party Wall Matters</p> <p>Mob.: 07956 886 334 Fax: .:07092 251 967          e-Mail: mail@alrasheeddauda.com</p>
---	---	---	---	---	--