





SECTION A - A

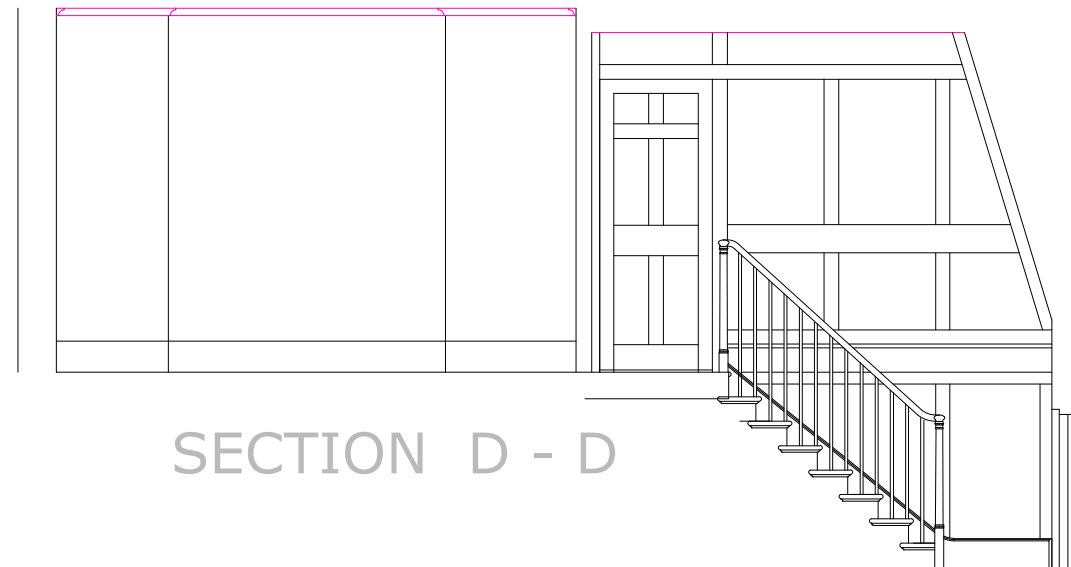


SECTION D - D

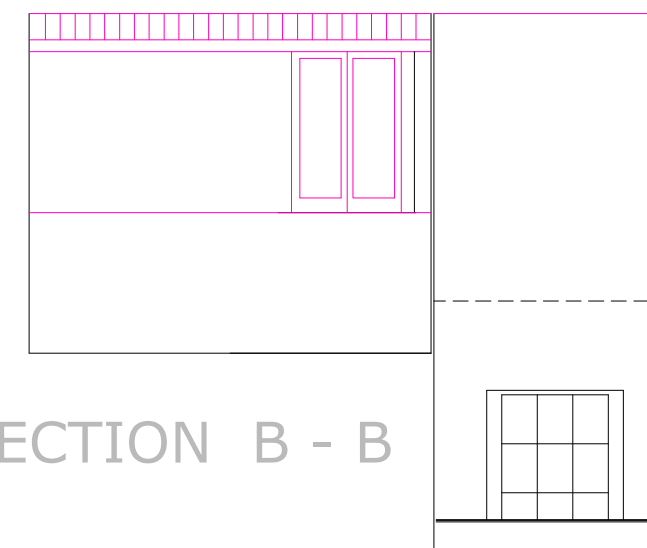

SECTION B - B

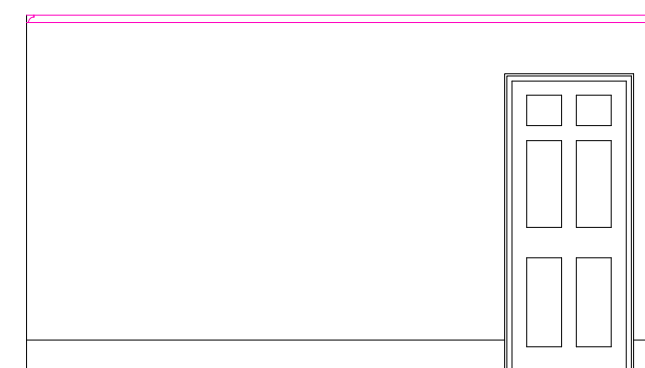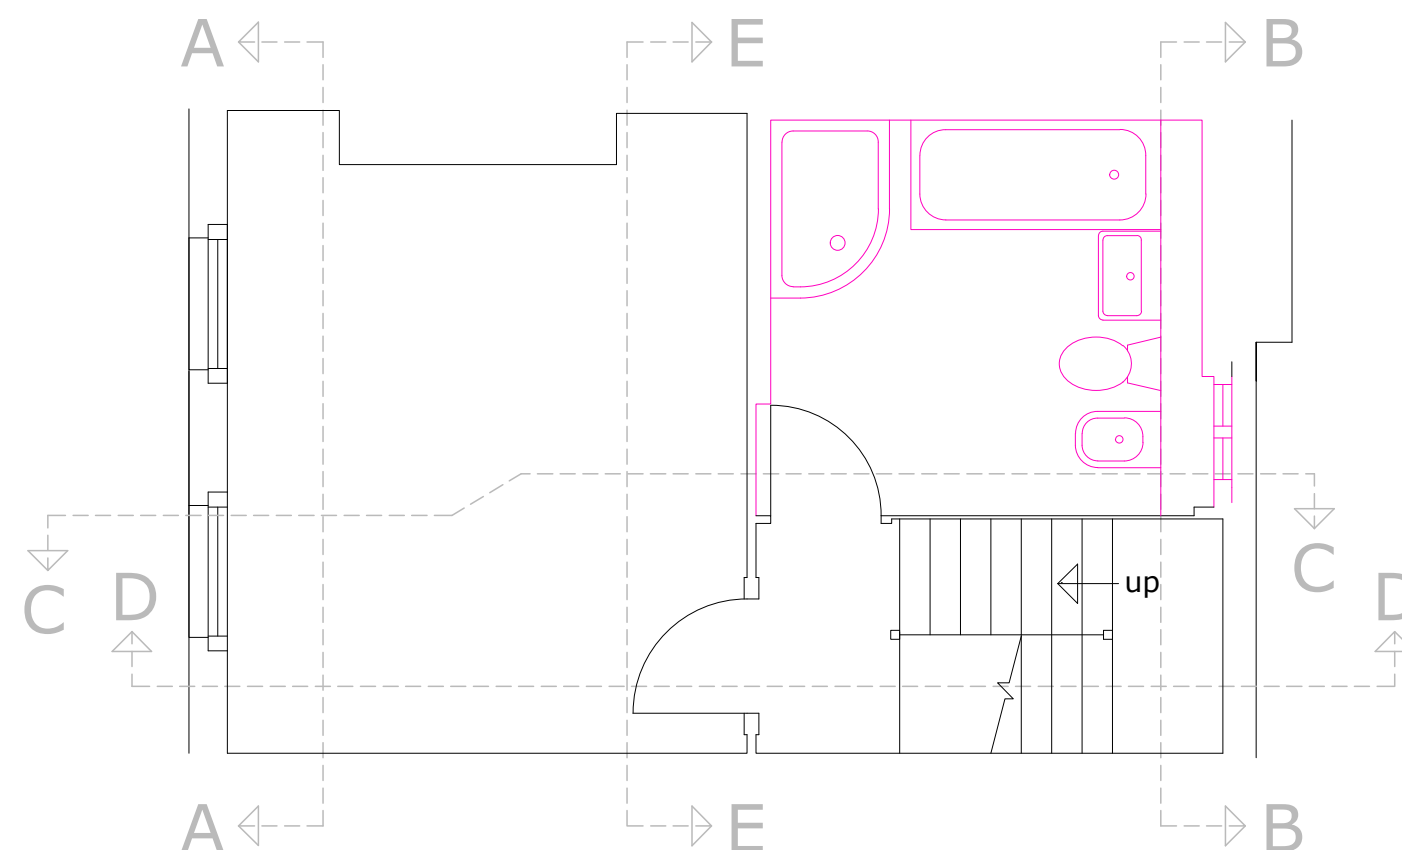

SECTION E - E

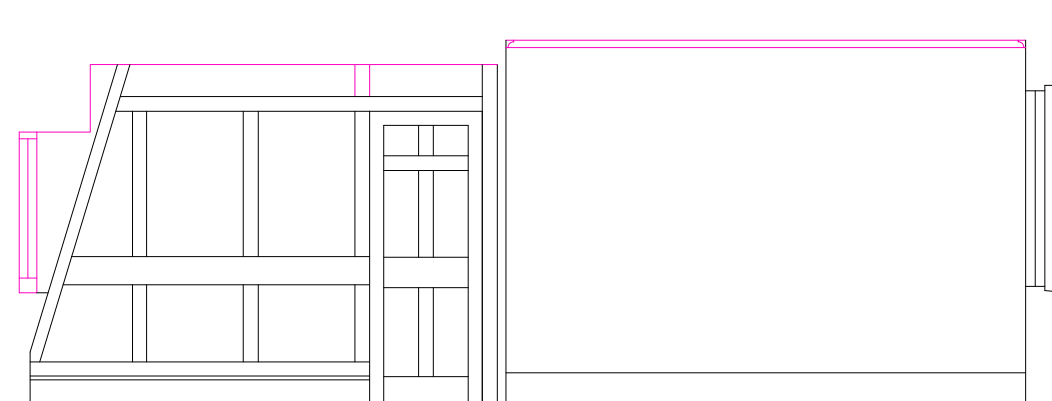

SECTION C - C

# THIRD FLOOR EXISTING

late 18th, early 19th century  
mid 19th, 20th century

106  
Highgate Rd 3rd

PROJECT: 106 Highgate Road, Fitzroy Terrace NW5 1PB	
DRAWING No: 106 Highgate Rd existing internals.13	
DATE: March 2016	SCALE: 1/50
SNELLING & SHERRIFF	

