




SECTION A - A

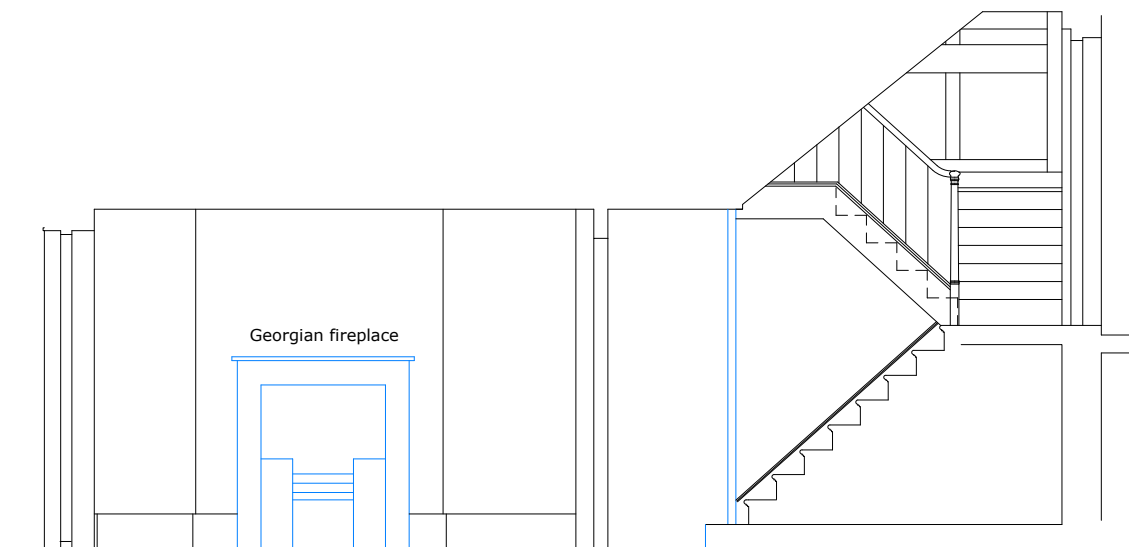


SECTION D - D

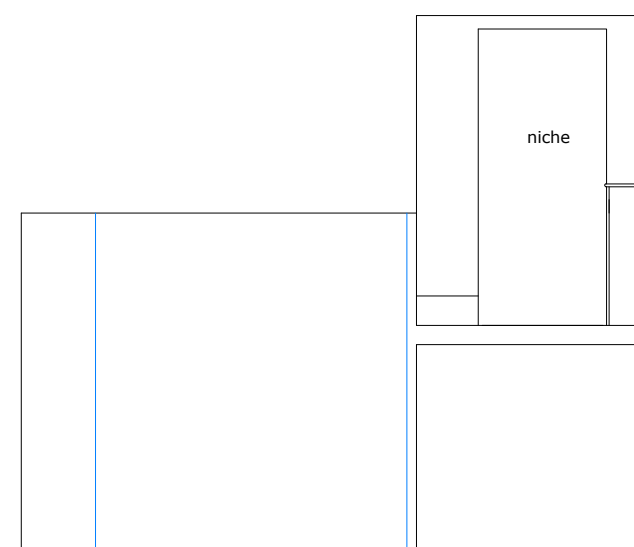

SECTION B - B

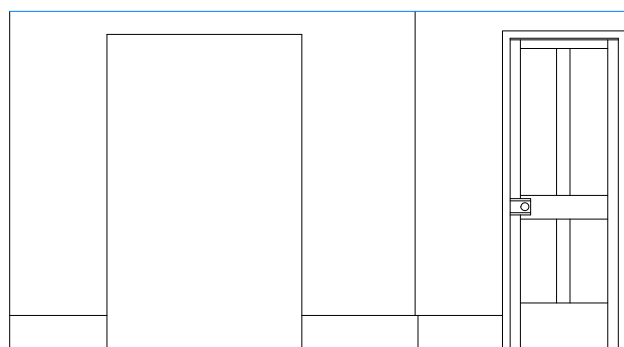

SECTION E - E

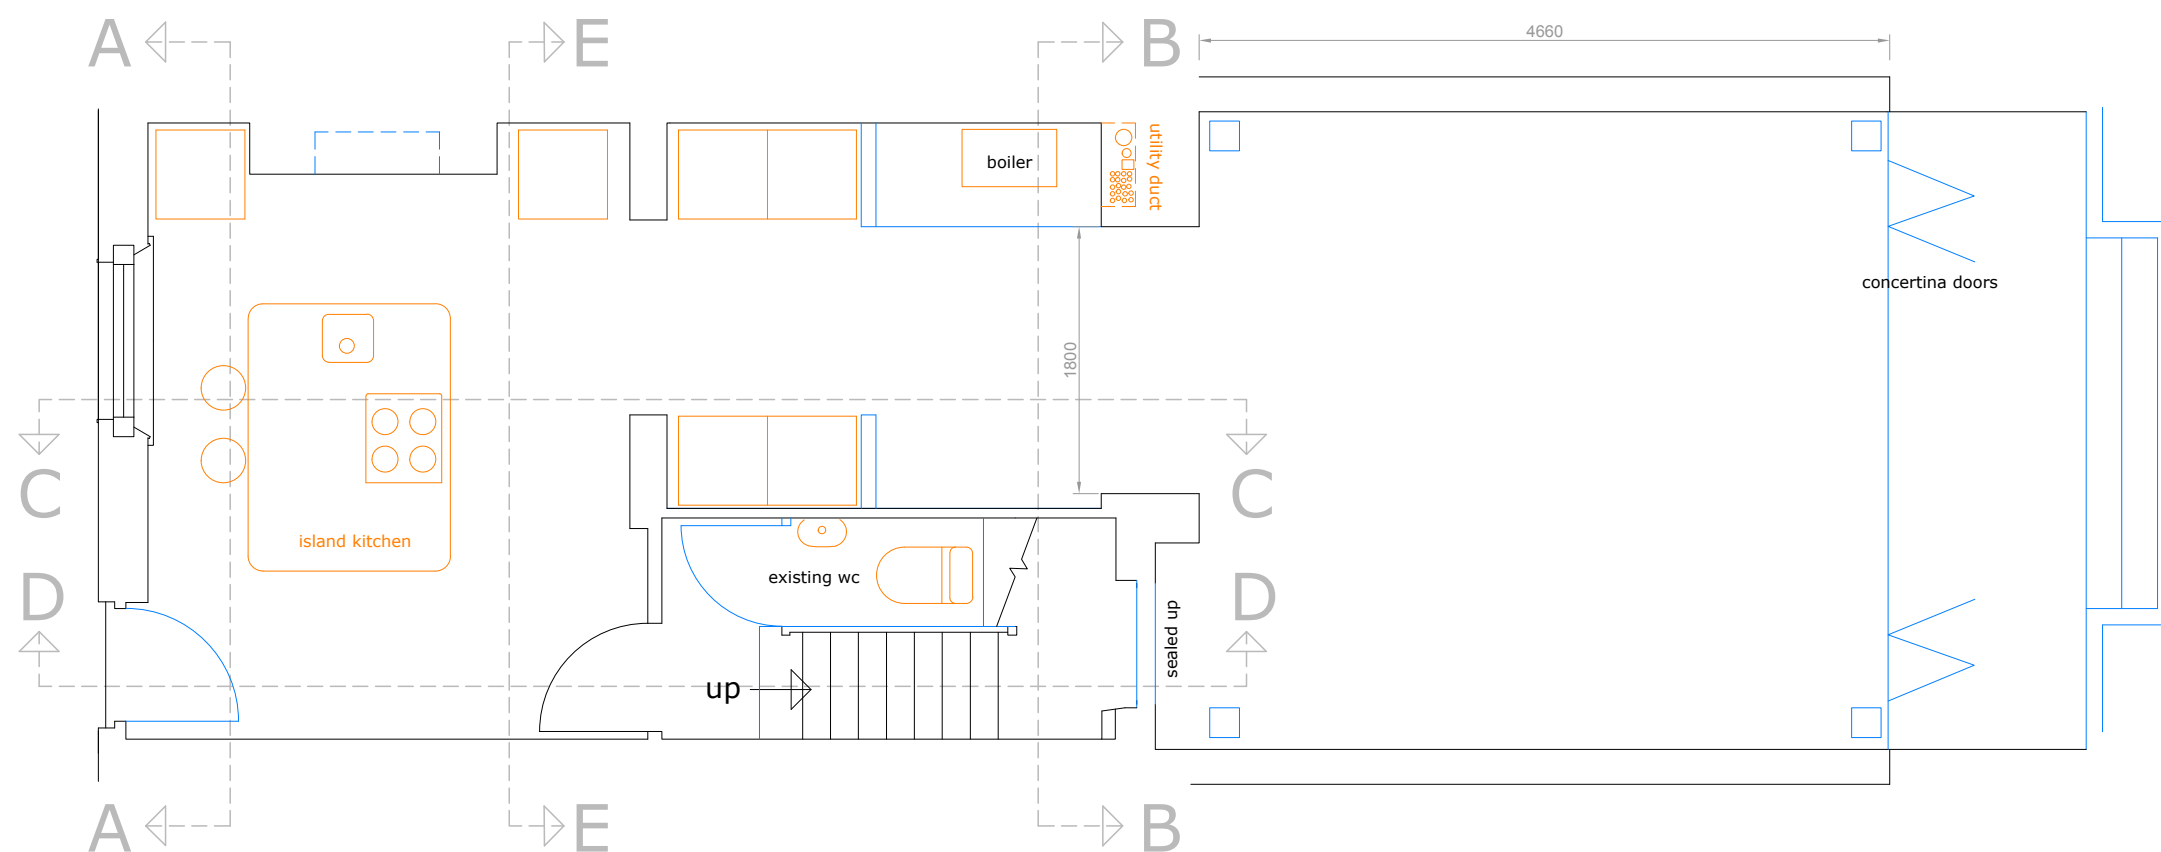


GROUND FLOOR PROPOSED

new details

106

Highgate Rd

Ground

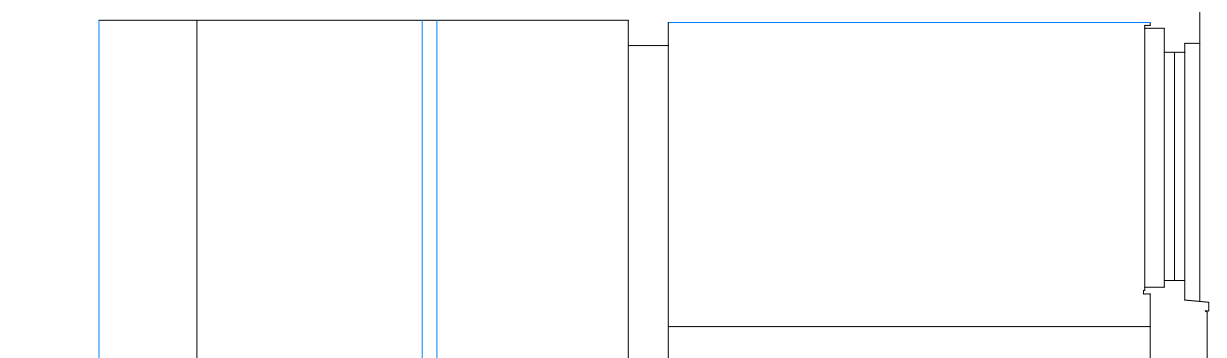

SECTION C - C



PROJECT: 106 Highgate Road, Fitzroy Terrace NW5 1PB	
DRAWING No: 106 Highgate Rd proposed internals.30	
DATE: April 2016	SCALE: 1/50
SNELLING & SHERRIFF	