



SECTION A - A

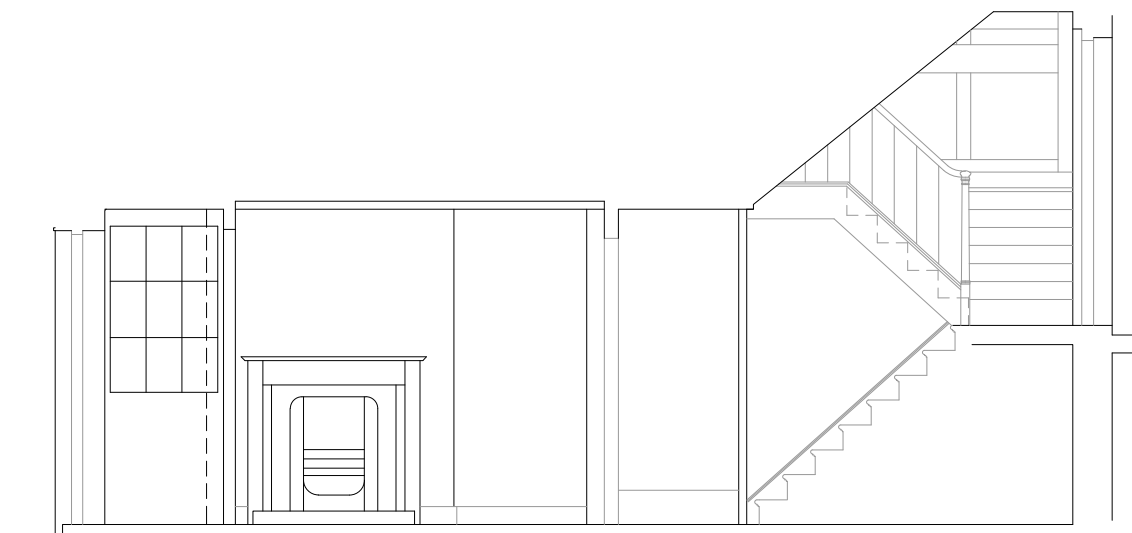


SECTION D - D


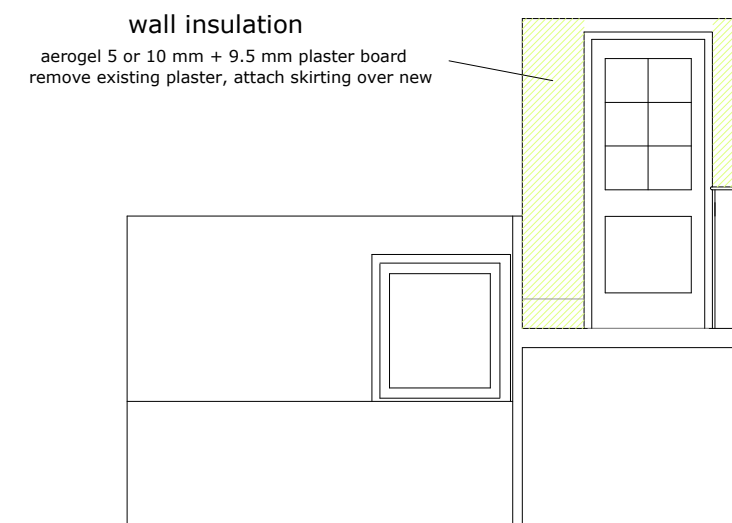


SECTION B - B


underfloor heating
excavate, build layered technopor/limecrete/lime screed with underfloor heating

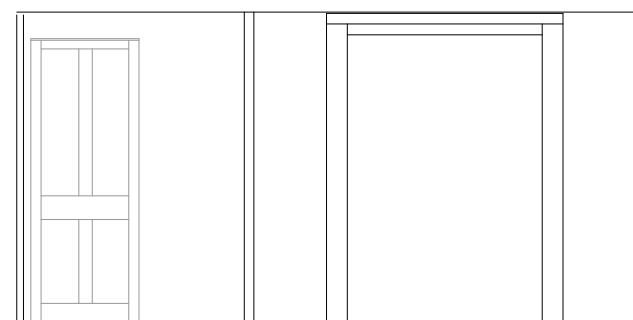

SECTION F - F

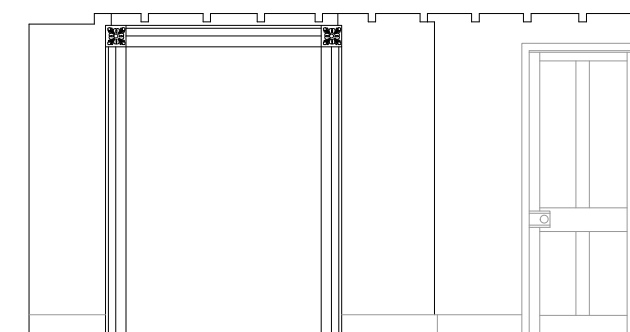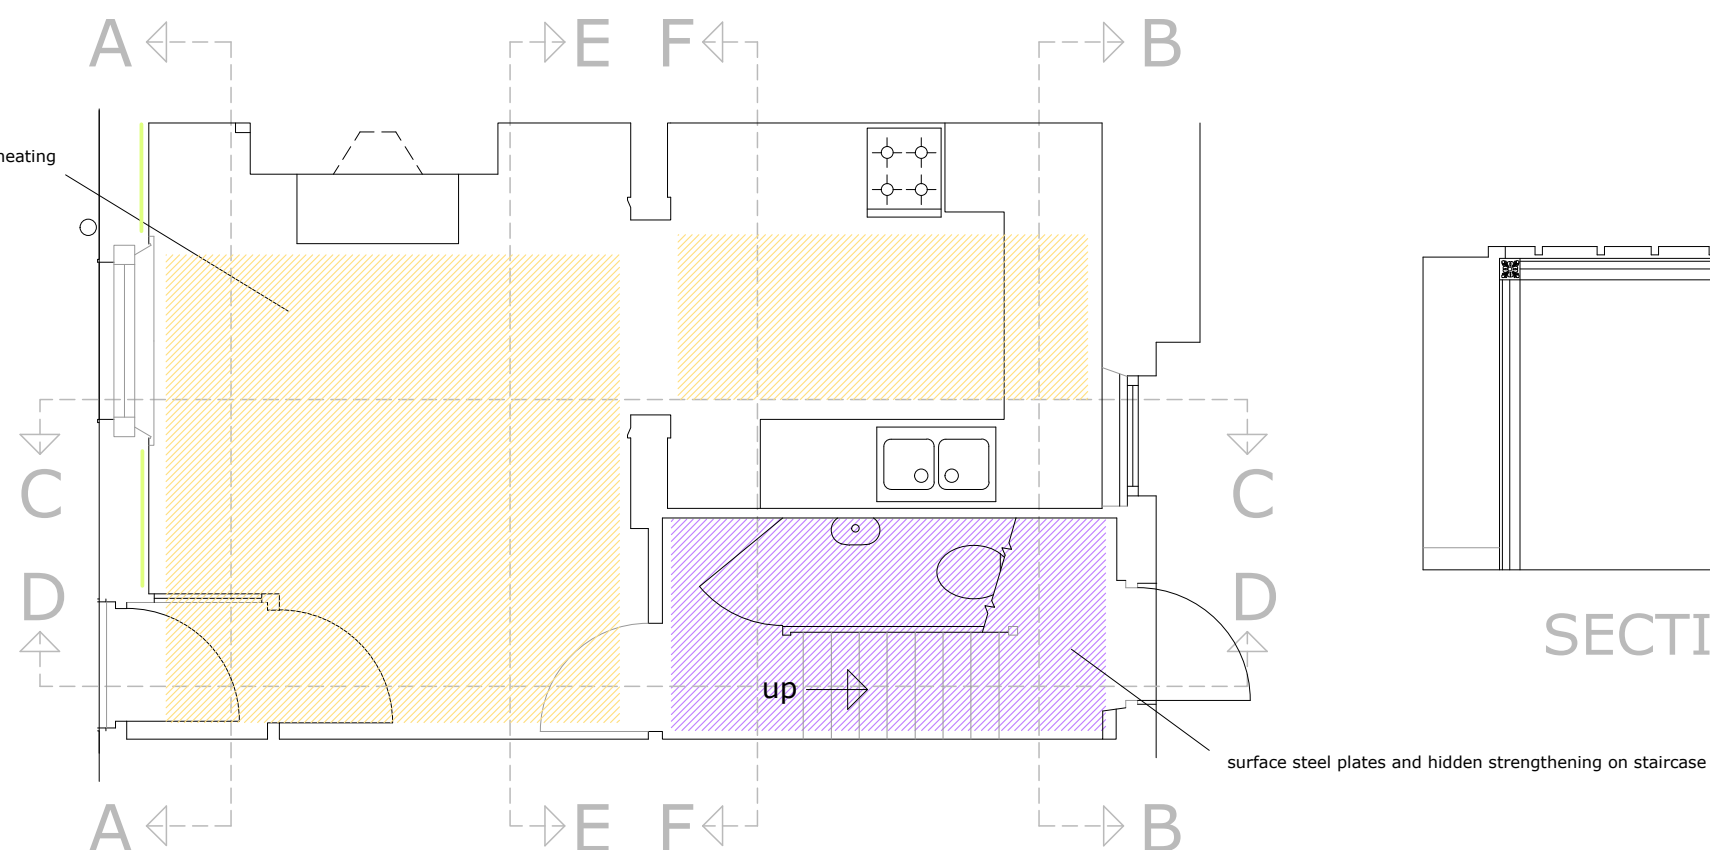

SECTION E - E

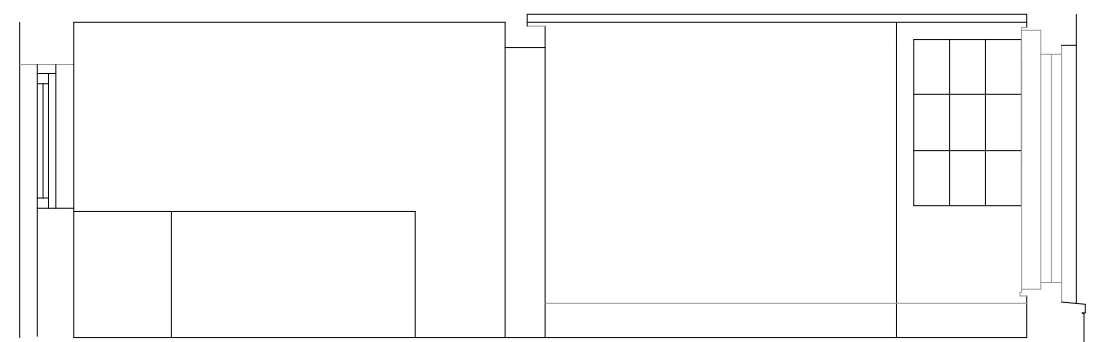

SECTION C - C

GROUND FLOOR PROPOSED

insulation, heating strengthening

106
Highgate Rd **Ground**

| | |
|---|----------------|
| PROJECT: 106 Highgate Road, Fitzroy Terrace NW5 1PB | |
| DRAWING No: 106 Highgate Rd proposed wall & floor works.50 | |
| DATE: March 2016 | SCALE: 1/50 |
| SNELLING & SHERRIFF | |

