



SECTION A - A


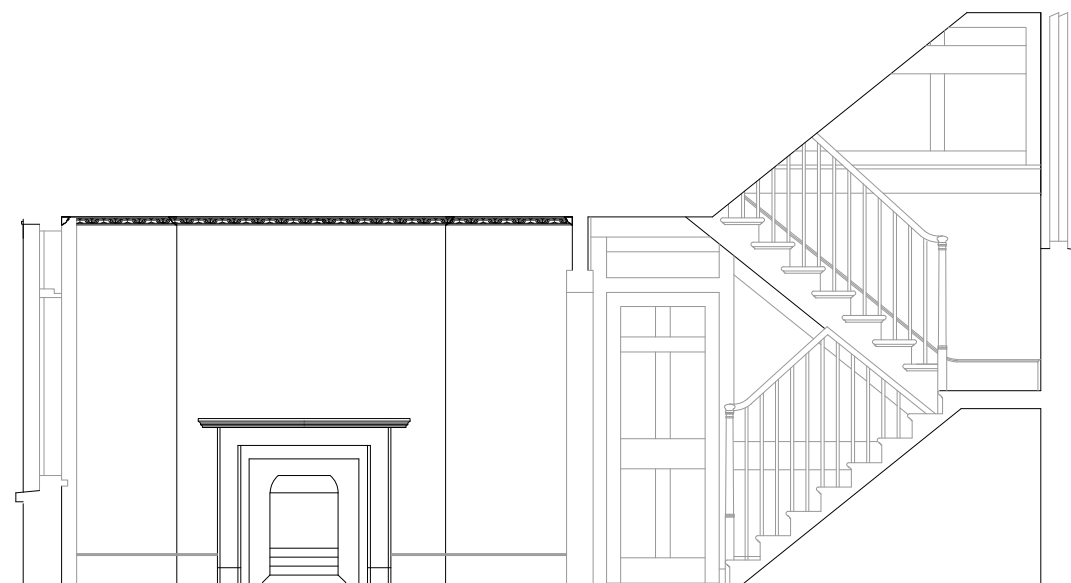


SECTION D - D

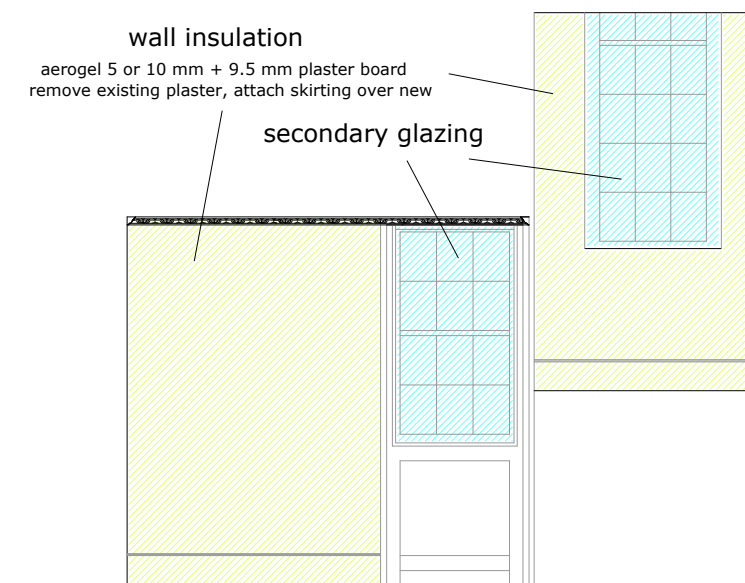

SECTION B - B


underfloor heating
tubes on aluminium plates with insulation under
action requiring removal and replacement of same floor boards

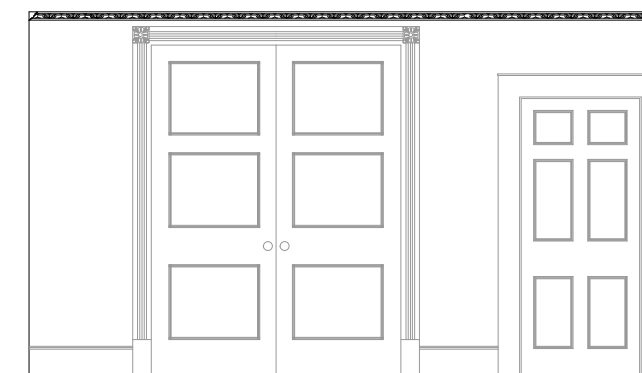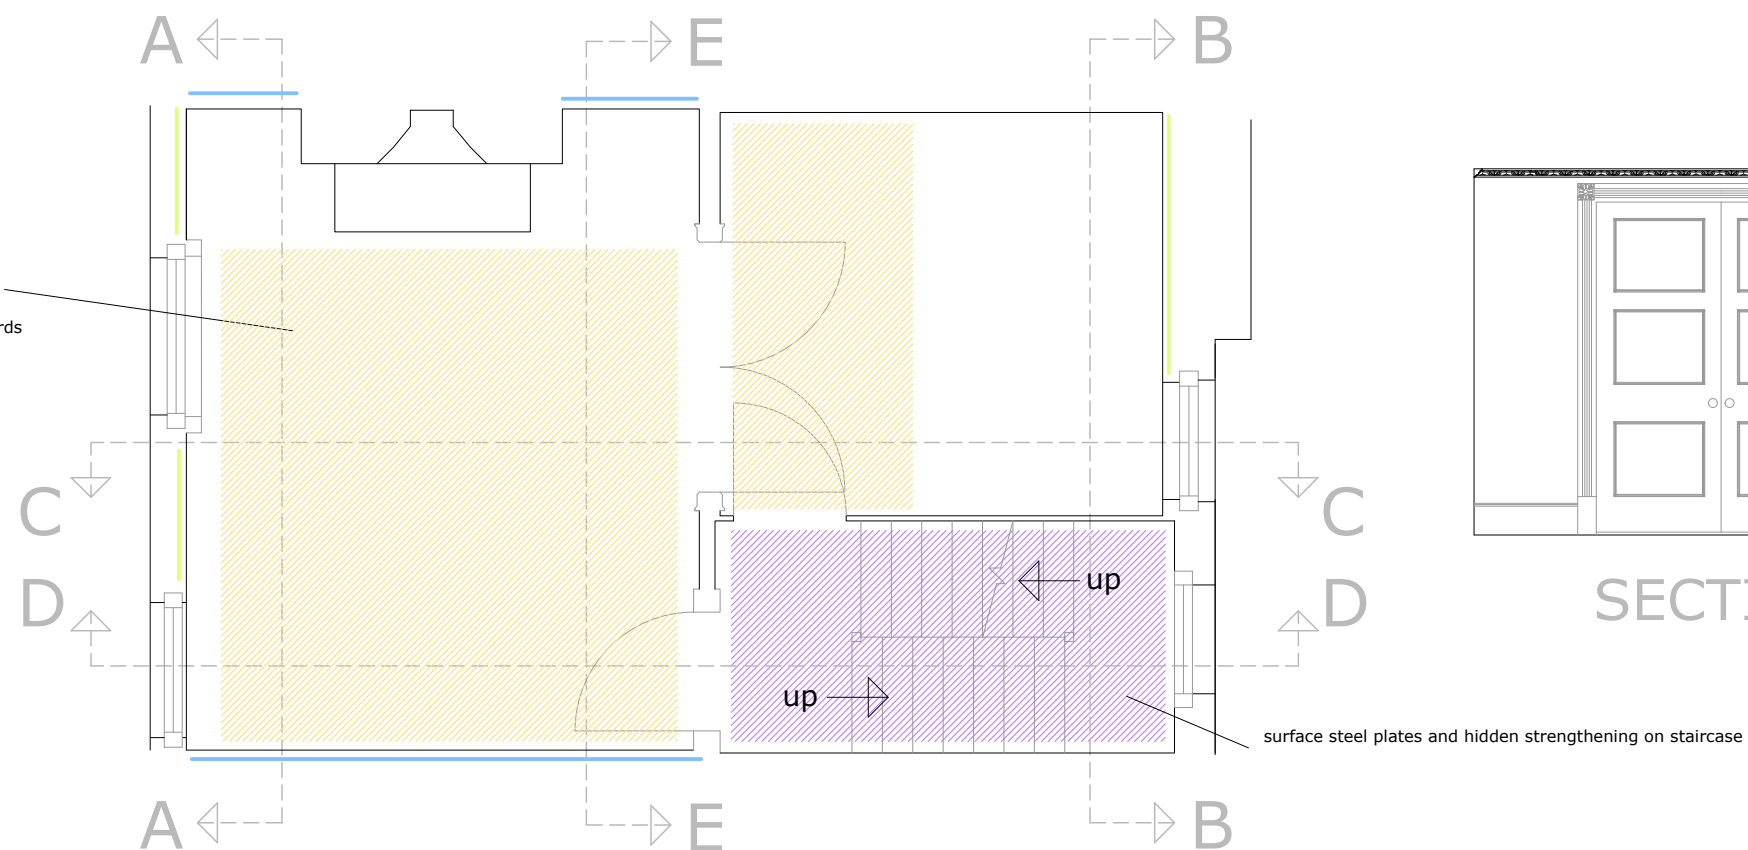

SECTION E - E

FIRST FLOOR
PROPOSED
insulation, heating strengthening

106
Highgate Rd **1st**

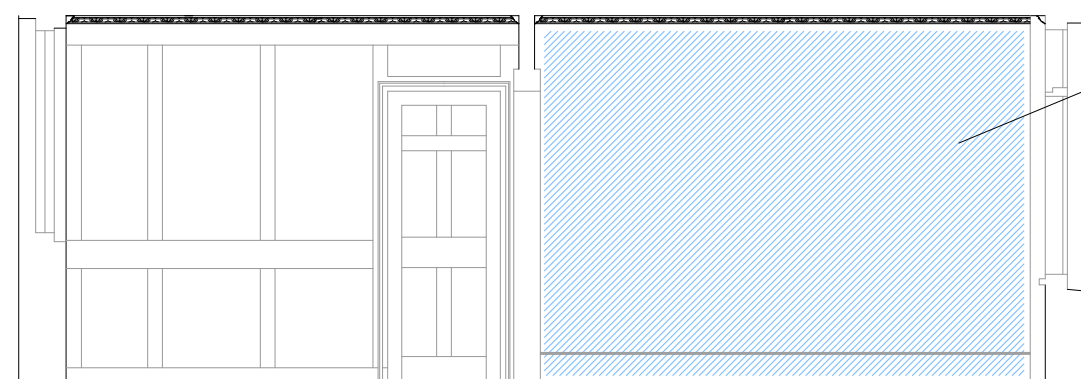

SECTION C - C



| | |
|---|----------------|
| PROJECT: 106 Highgate Road, Fitzroy Terrace NW5 1PB | |
| DRAWING No: 106 Highgate Rd proposed wall & floor works.51 | |
| DATE: March 2016 | SCALE: 1/50 |
| SNELLING & SHERRIFF | |