



SECTION A - A

secondary glazing  
wall insulation  
aerogel 5 or 10 mm + 9.5 mm plaster board  
remove existing plaster, attach skirting over new

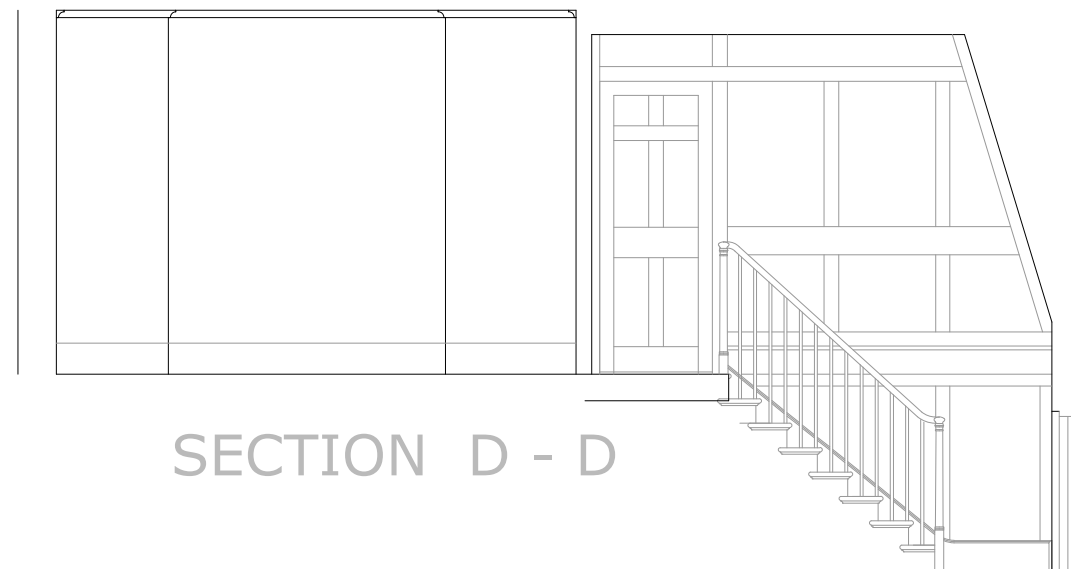

SECTION D - D

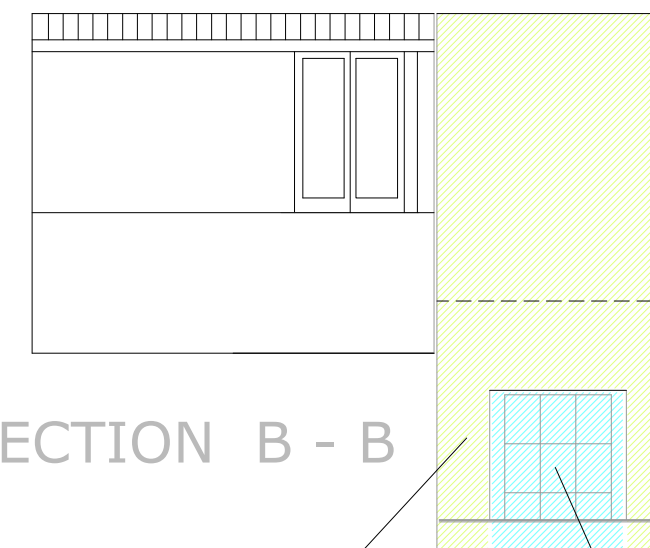


SECTION B - B

secondary glazing  
wall insulation  
aerogel 5 or 10 mm + 9.5 mm plaster board  
remove existing plaster, attach skirting over new

secondary glazing

underfloor heating  
tubes on aluminium plates with insulation under  
action requiring removal and replacement of same floor boards

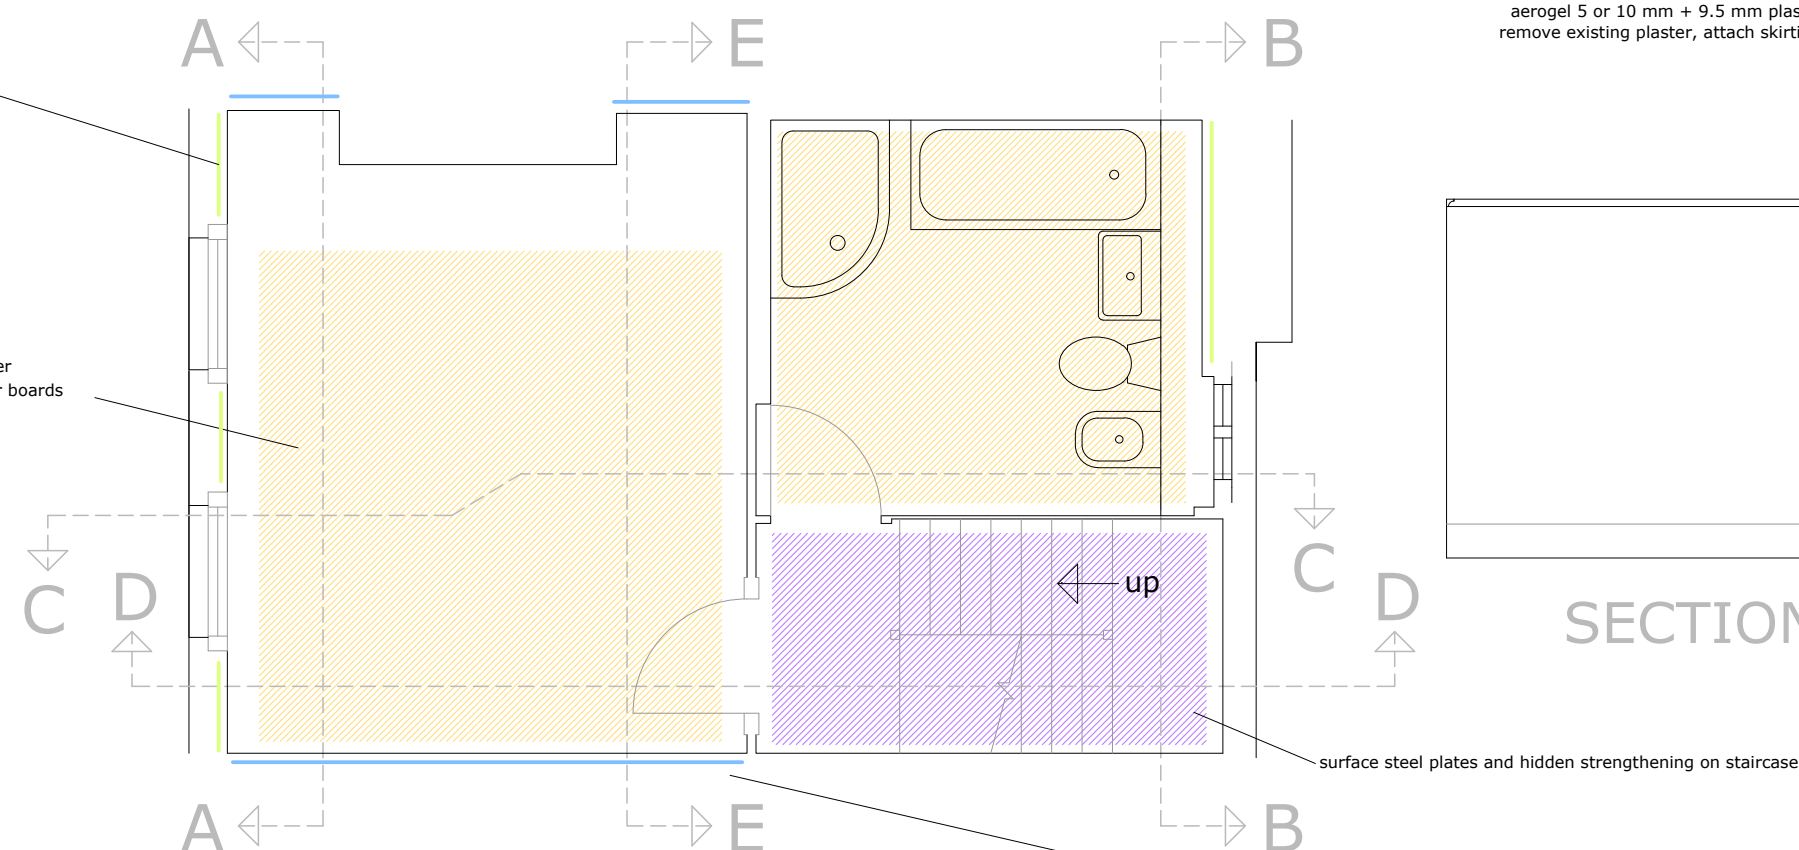


SECTION E - E

# THIRD FLOOR PROPOSED

insulation, heating strengthening

106  
Highgate Rd 3rd

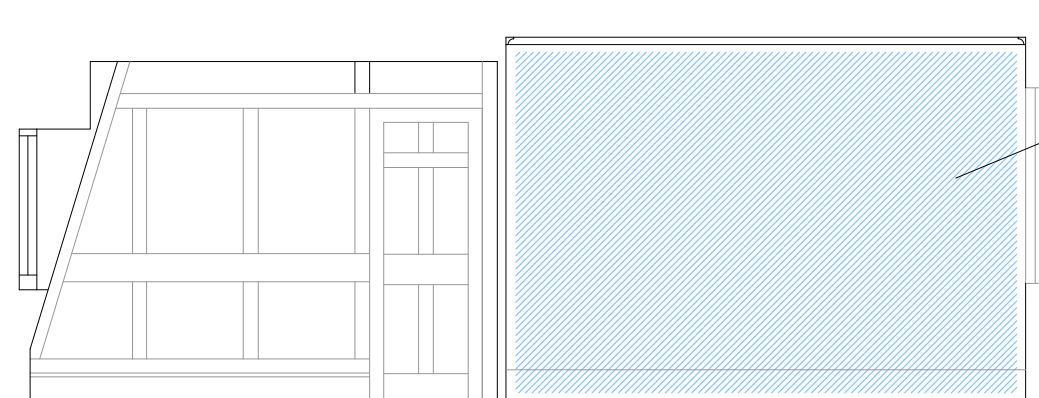

SECTION C - C

acoustic insulation  
3mm or 6mm Acoustiblok with 10mm acoustic plaster

PROJECT:	
106 Highgate Road, Fitzroy Terrace NW5 1PB	
DRAWING No:	
106 Highgate Rd proposed wall & floor works.53	
DATE:	SCALE:
March 2016	1/50
SNELLING & SHERRIFF	

