


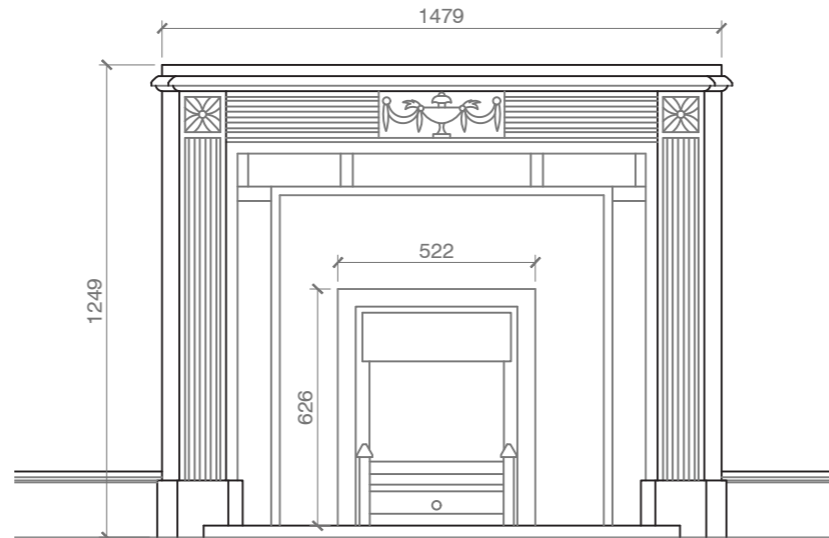

1. EXISTING GROUND FLOOR
FRONT DAY RM / DINING RM FIREPLACE




2. EXISTING GROUND FLOOR - SCALE 1:20 @ A3
FRONT DAY RM / DINING RM FIREPLACE



3. PROPOSED GROUND FLOOR FIREPLACE
ROOM NO. 14 PROPOSED DINING ROOM

Black Slate Back Hearth Black Slate Slips to suit
40" opening fireplace, Cararra marble surround sizes
to be proportional and to match as close as possible to exist.

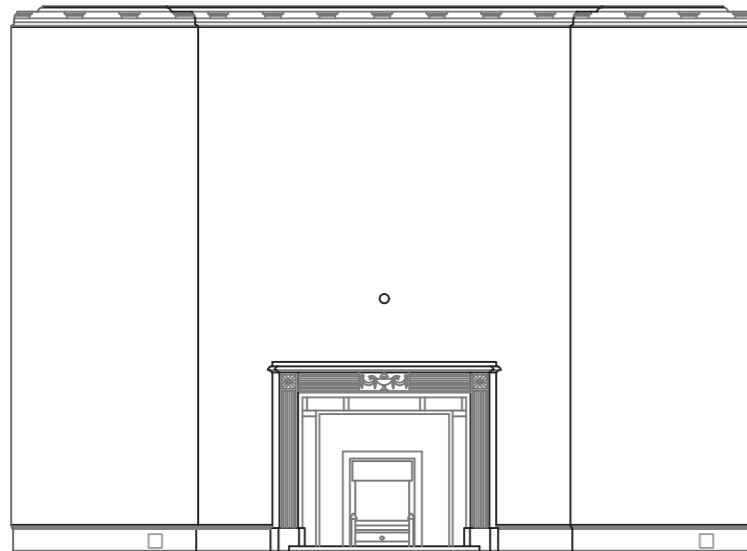

4. EXISTING GROUND FLOOR ELEVATION- SCALE 1:50 @ A3
FRONT DAY RM / DINING RM FIREPLACE



5. PROPOSED BASKET
ROOM NO. 14 PROPOSED DINING ROOM

Notes:
1. All scaled dimensions are to be confirmed with the Architect / Project Manager.
2. All noted dimensions are to be taken in preference to the scaled dimensions.
3. All dimensions must be checked on site before fabrication.
4. Any errors or omissions must be reported to the Architect / Project Manager.
5. All rights described in Chapter IV of the Designs and Patents Act 1988 have been generally asserted.
6. This drawing is not to be produced in part or whole without prior express permission of Gartner Lewin Ltd.
7. Materials & workmanship shall be to the best of their respective kind and in accordance with all current British Standards & Codes of Practice Statutory Authority & Manufacturers Recommendations/specifications.

Rev	By	Ch'd	Date
-	-	-	-
Notes			
-	-	-	-
Rev	By	Ch'd	Date
-	-	-	-
Notes			
-	-	-	-
Rev	By	Ch'd	Date
-	-	-	-
Notes			

Issued for			
INFORMATION			
Date	1ST, DECEMBER, 2015		
Office	GARTNER LEWIN. 10 - 12 PERRINS COURT LONDON, NW3 1QS Shelagh@gartnerlewin.com 0207 435 5688		
Client	PRIVATE CLIENT		
Job title	25 CHESTER TERRACE LONDON, NW1 4ND		
Drawing title	EXISTING & PROPOSED FIREPLACES -GROUND FLOOR		
Scale	Date drawn		
1:20	12.01.2016		
Designed by	Drawn by	Checked by	Approved by
SGL	ST	SGL	SGL
Drawing number	Revision		
P1029-GL-913	-		