

NOTES: The drawing must not be scaled and all dimensions are to be checked on site before work is commenced.
The drawing is to be read in conjunction with all other Structural Engineers and Service Engineers drawings and written specifications.

SPECIFICATIONS:

REVISION

N	DATE	NOTES

PROJECT:
25 Chester Terrace

DRAWING N:
P 1027-GL114

DRAWING:

AS EXISTING SECTION B-B DETAIL

- PRELIMINARY
- PLANNING APPROVAL
- CONSTRUCTION
- DESIGN INFORMATION
- TENDER
- AS BUILT

CLIENT:
PRIVATE CLIENT

LOCATION: 25 Chester Terrace, NW1 4ND

DATE:
17.03.16

REV:

SCALE:
1:50 @A3

PROJECT DESIGNER:




RMF STUDIO
ARCHITECTURAL DESIGN

120 Fortune Green Road / NW6 1DN / London

DESIGNER: Marco Ferrara-Bardile
marco@rmfstudio.com

M. 0797 5644556 - O. 0207 4355008

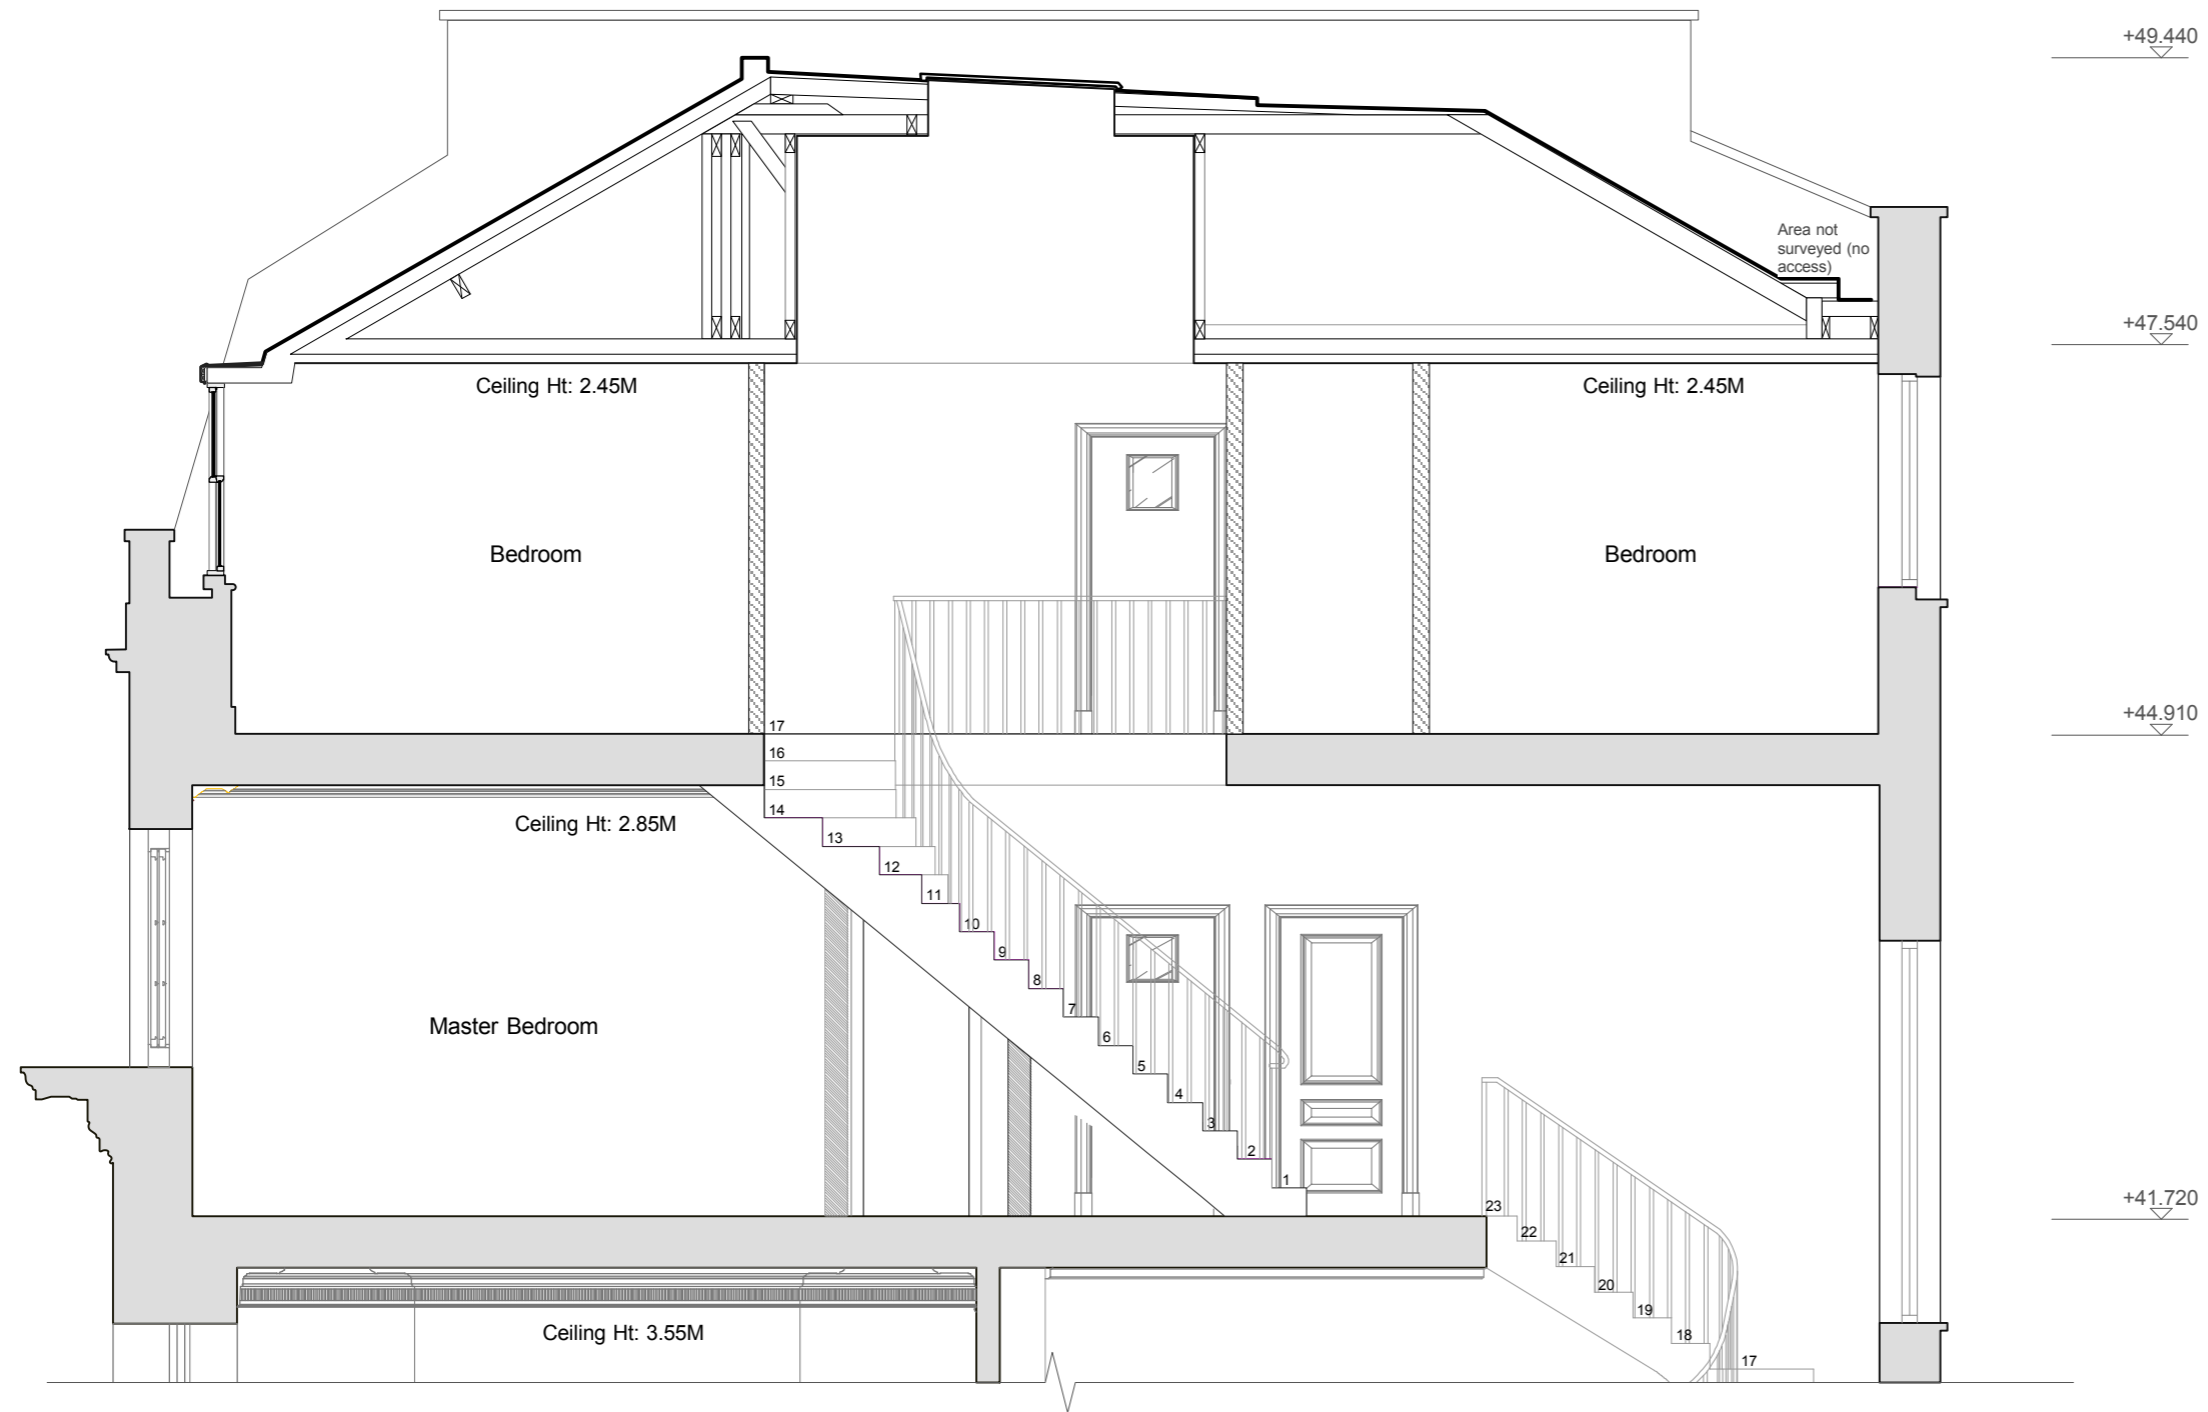

5

Scale: 1:50
25 CHESTER TERRACE- EXISTING SECTION BB_DETAIL