

**NOTES:** The drawing must not be scaled and all dimensions are to be checked on site before work is commenced.  
The drawing is to be read in conjunction with all other Structural Engineers and Service Engineers drawings and written specifications.

**SPECIFICATIONS:**

REVISION		
N	DATE	NOTES

**PROJECT:**  
25 Chester Terrace

**DRAWING N:**  
P1027-GL306

**DRAWING:**  
**PROPOSED ATTIC PLAN**

- PRELIMINARY
- PLANNING APPROVAL
- CONSTRUCTION
- DESIGN INFORMATION
- TENDER
- AS BUILT

**CLIENT:**  
PRIVATE CLIENT

**LOCATION:** 25 Chester Terrace, NW1 4ND


**DATE:**  
17.03.16

**REV:**

**SCALE:**  
1:50 @A3

**PROJECT DESIGNER:**

  
**RMF STUDIO**  
 ARCHITECTURAL DESIGN  
 120 Fortune Green Road / NW6 1DN / London  
 DESIGNER: Marco Ferrara-Bardile  
 marco@mfstudio.com  
 M. 0797 5644556 - O. 0207 4355008

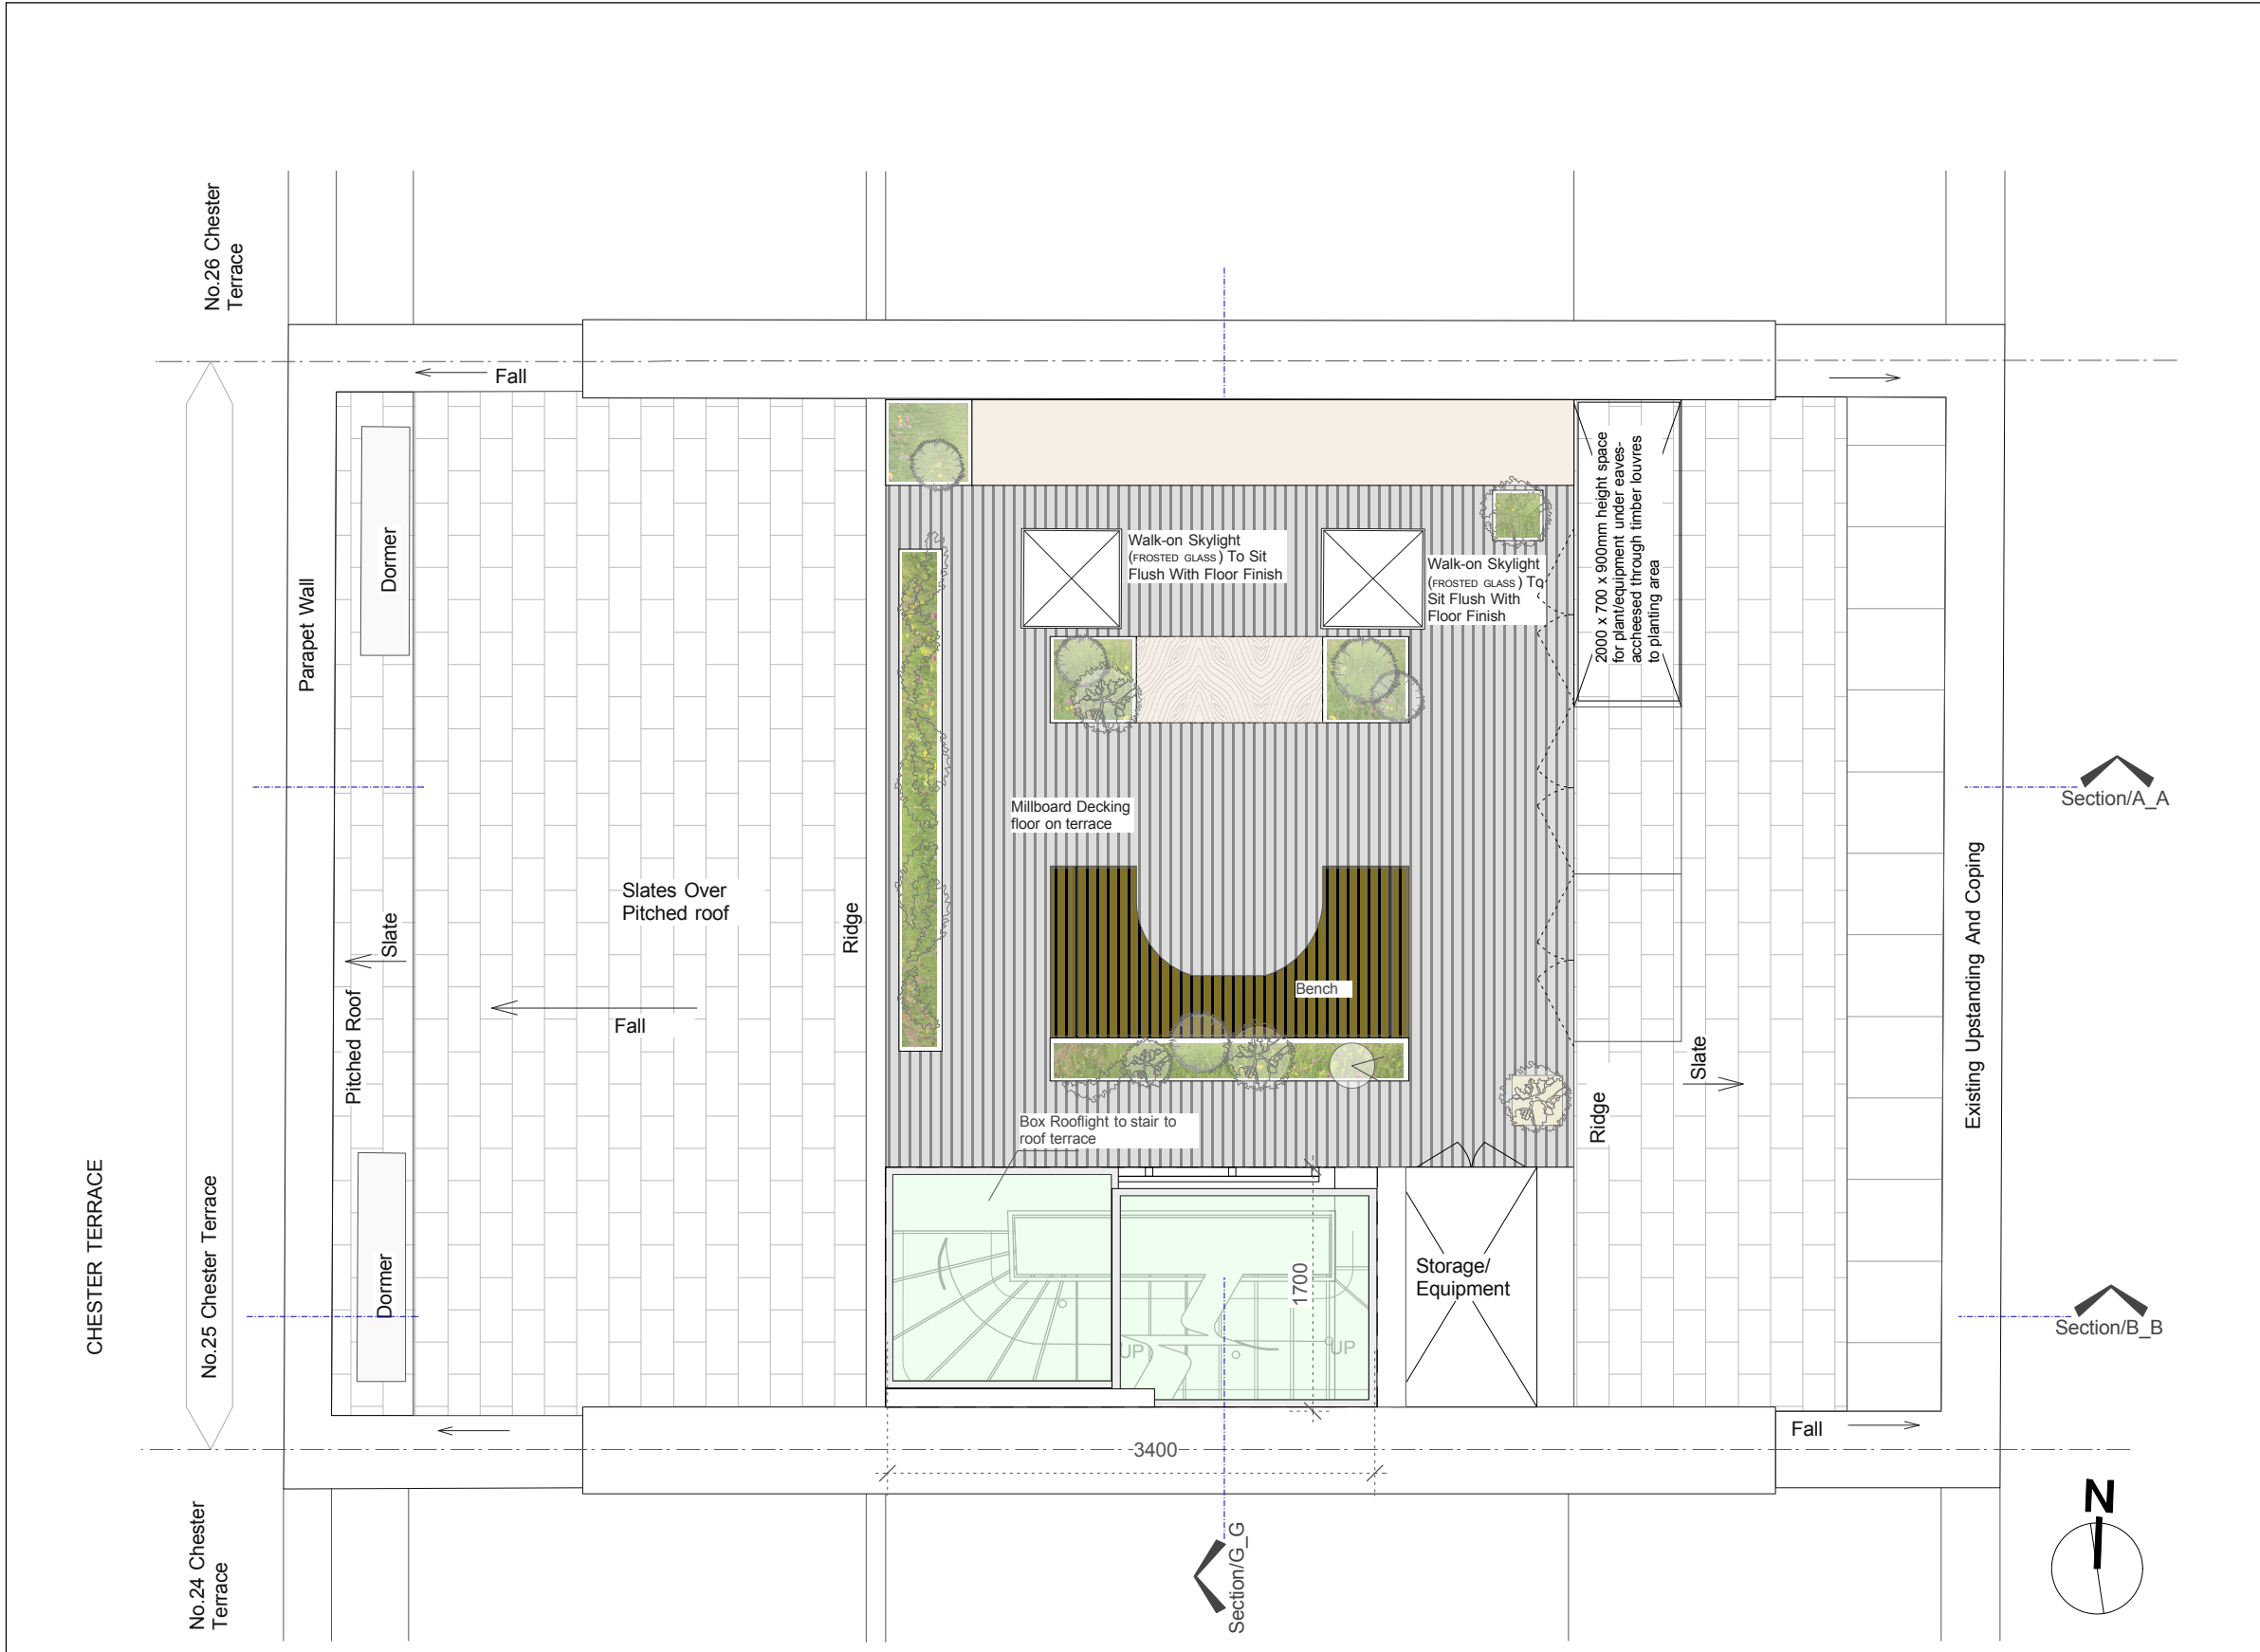

1 Scale: 1:50  
25 CHESTER TERRACE- PROPOSED ATTIC PLAN