



**DOOR REF. DF-04, (FD30): ELEVATION**  
 HIERARCHY 1  
 REGENCY PERIOD, FOUR PANEL DOOR  
 SCALE - 1:20

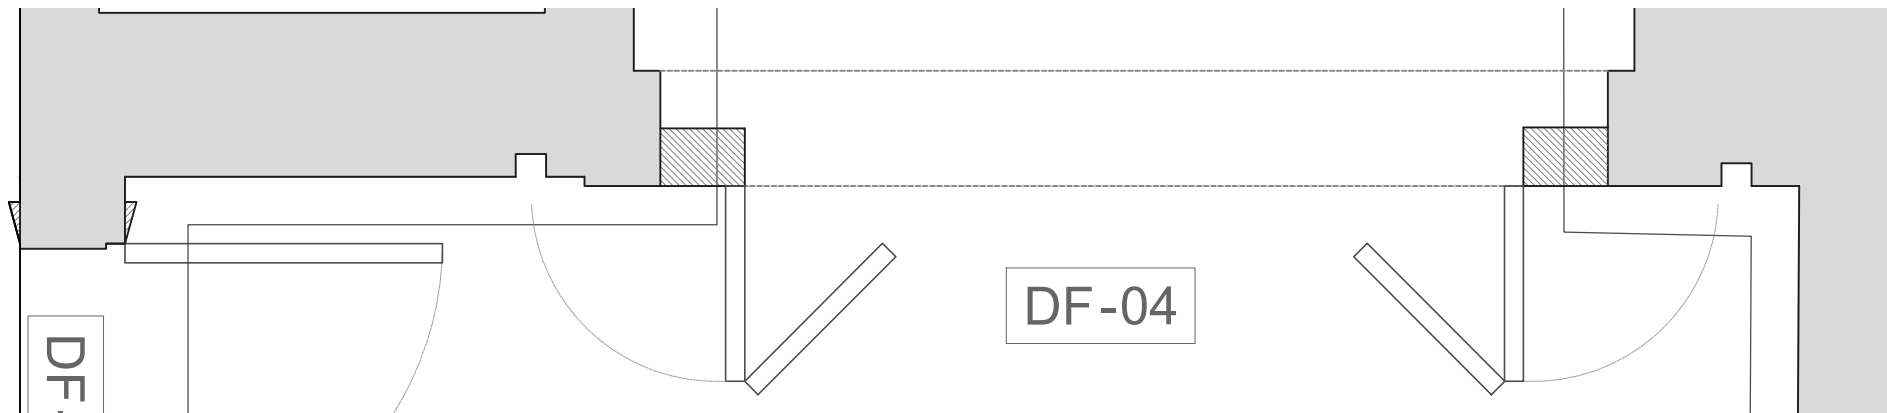

**DOOR REF. DF-04, (FD30): PLAN**  
 HIERARCHY 1  
 REGENCY PERIOD, FOUR PANEL DOOR  
 SCALE - 1:20

KEY

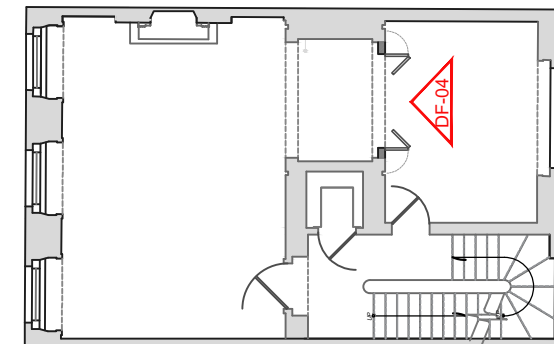

0 500 1000 2000

- Notes:
- All scaled dimensions are to be confirmed with the Architect / Project Manager.
  - All notated dimensions are to be taken in preference to the scaled dimensions.
  - All dimensions must be checked on site before fabrication.
  - Any errors or omissions must be reported to the Architect / Project Manager.
  - All rights described in Chapter IV of the Designs and Patents Act 1988 have been generally asserted.
  - This drawing is not to be produced in part or whole without prior express permission of Gartner Lewin Ltd.
  - Materials & workmanship shall be to the best of their respective kind and in accordance with all current British Standards & Codes of Practice Statutory Authority & Manufacturers Recommendations/specifications.

Rev	By	Chd	Date
-	-	-	-
Notes			
-	-	-	-
Notes			
-	-	-	-
Notes			
-	-	-	-
Notes			
-	-	-	-
Notes			
-	-	-	-
Notes			
-	-	-	-
Notes			

Issued for	
<b>INFORMATION</b>	
Date	1ST, DECEMBER, 2015

Office
<b>GARTNER LEWIN.</b> 10 - 12 PERRINS COURT LONDON, NW3 1QS Shelagh@gartnerlewin.com 0207 435 5688

Client
PRIVATE CLIENT

Job title
25 CHESTER TERRACE LONDON, NW1 4ND

Drawing title
INTERNAL ELEVATION, DOOR DF-04 -FIRST FLOOR

Scale	Date drawn		
1:20@A3	12.01.2016		
Designed by	Drawn by	Checked by	Approved by
SGL	HR	SGL	SGL
Drawing number	Revision		
P1029-GL-401	-		