





01 Planter Boxes | Multi-Level

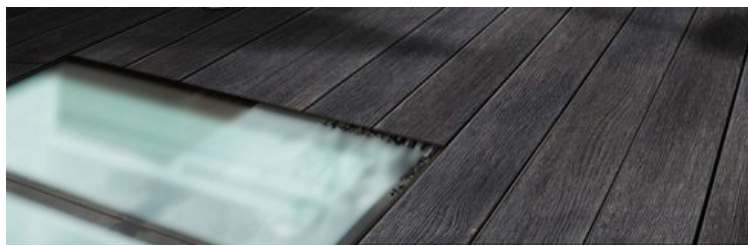

02 Walk-on Skylight (FROSTED GLASS) To Sit Flush With Floor Finish

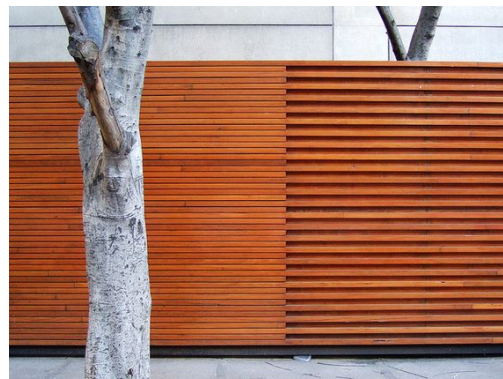


03 wood-clad wall

07 Fixed Planter


08 Box Rooflight to stair to roof terrace

09 Planter

10 Wooden wotkops

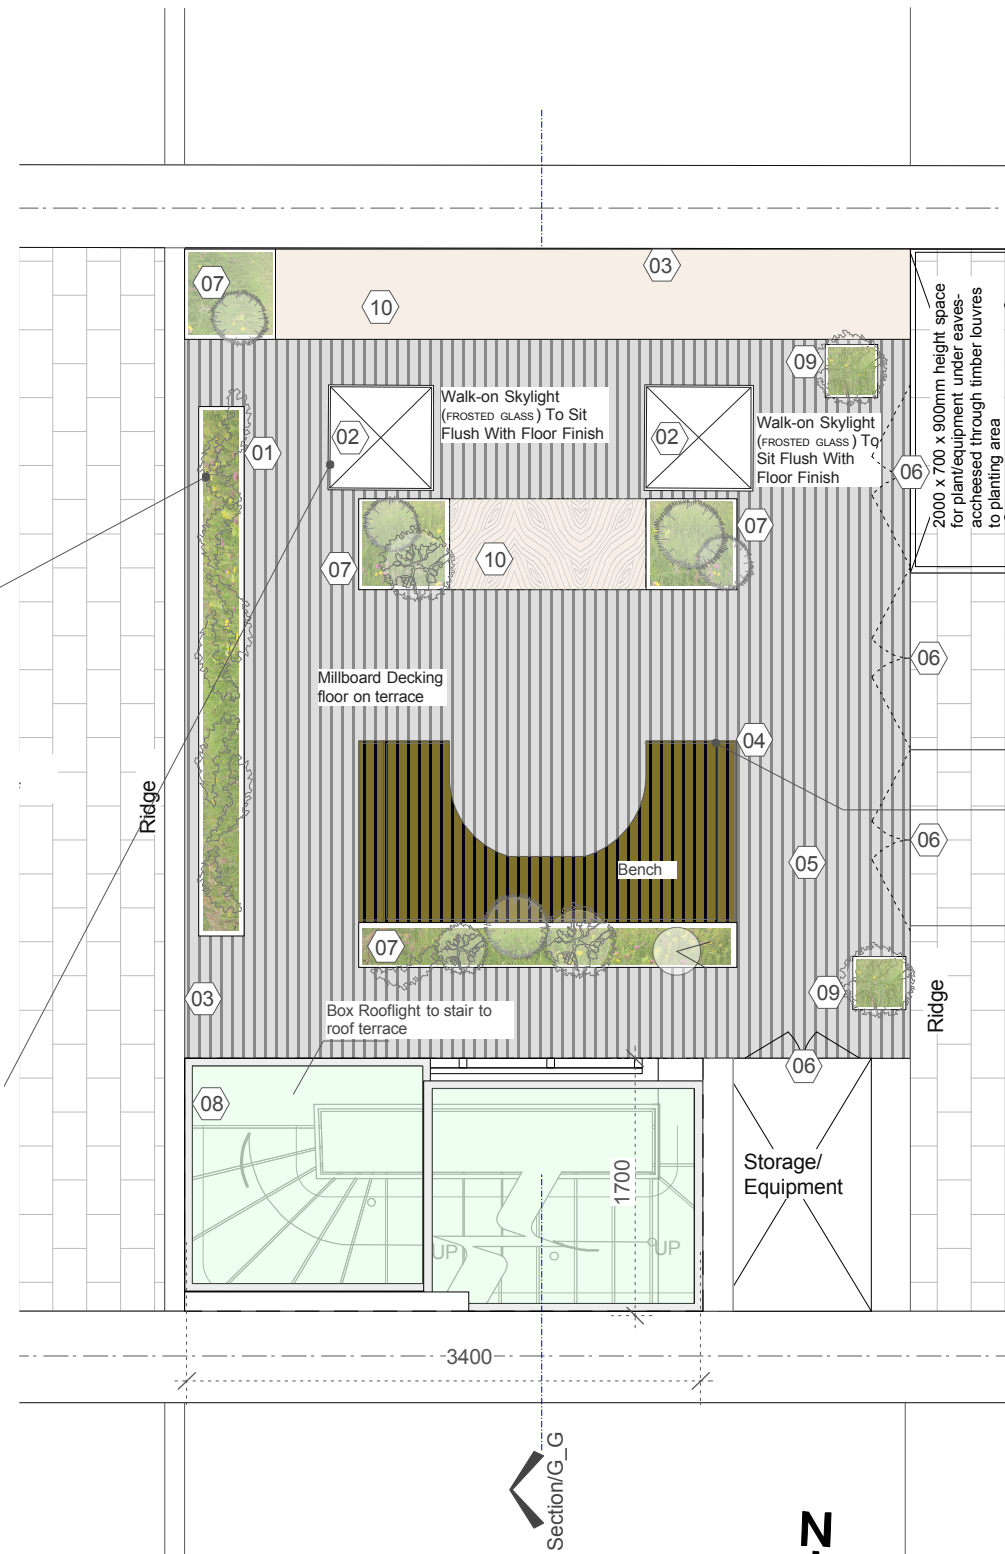

1 Scale: 1:50
25 CHESTER TERRACE- FINISHES ATTIC PLAN

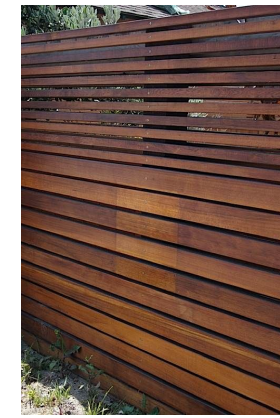

06 Equipment / Storage Timber door with Louvre panels



04 Wood bench with back planter



05 Decking system Millboard
Coulour: Carbonised

NOTES: The drawing must not be scaled and all dimensions are to be checked on site before work is commenced.
The drawing is to be read in conjunction with all other Structural Engineers and Service Engineers drawings and written specifications.

SPECIFICATIONS:

REVISION

N	DATE	NOTES

PROJECT:
25 Chester Terrace

DRAWING N:
P1027-GL345

DRAWING:
PROPOSED
Finishes Attic Plan

- PRELIMINARY
- PLANNING APPROVAL
- CONSTRUCTION
- DESIGN INFORMATION
- TENDER
- AS BUILT

CLIENT:
PRIVATE CLIENT

LOCATION: 25 Chester Terrace, NW1 4ND

DATE:
17.03.16

REV:

SCALE:
1:50 @A3

PROJECT DESIGNER:

RMF STUDIO
ARCHITECTURAL DESIGN

120 Fortune Green Road / NW6 1DN / London

DESIGNER: Marco Ferrara-Bardile
marco@rmfstudio.com
M. 0797 5644556 - O. 0207 4355008