

NOTES: The drawing must not be scaled and all dimensions are to be checked on site before work is commenced.
The drawing is to be read in conjunction with all other Structural Engineers and Service Engineers drawings and written specifications.

SPECIFICATIONS:

REVISION		
N	DATE	NOTES

PROJECT:
25 Chester Terrace

DRAWING N:
P1027-GL812

DRAWING:
PROPOSED DETAIL /
Flush glazed walk on
roof light (frosted
glass)

- PRELIMINARY
- PLANNING APPROVAL
- CONSTRUCTION
- DESIGN INFORMATION
- TENDER
- AS BUILT

CLIENT:
PRIVATE CLIENT

LOCATION: 25 Chester Terrace, NW1 4ND


DATE:
17.03.16

REV:

SCALE:
@A3

PROJECT DESIGNER:


RMF STUDIO
 ARCHITECTURAL DESIGN
 120 Fortune Green Road / NW6 1DN / London
 DESIGNER: Marco Ferrara-Bardile
 marco@rmfstudio.com
 M. 0797 5644556 - O. 0207 4355008

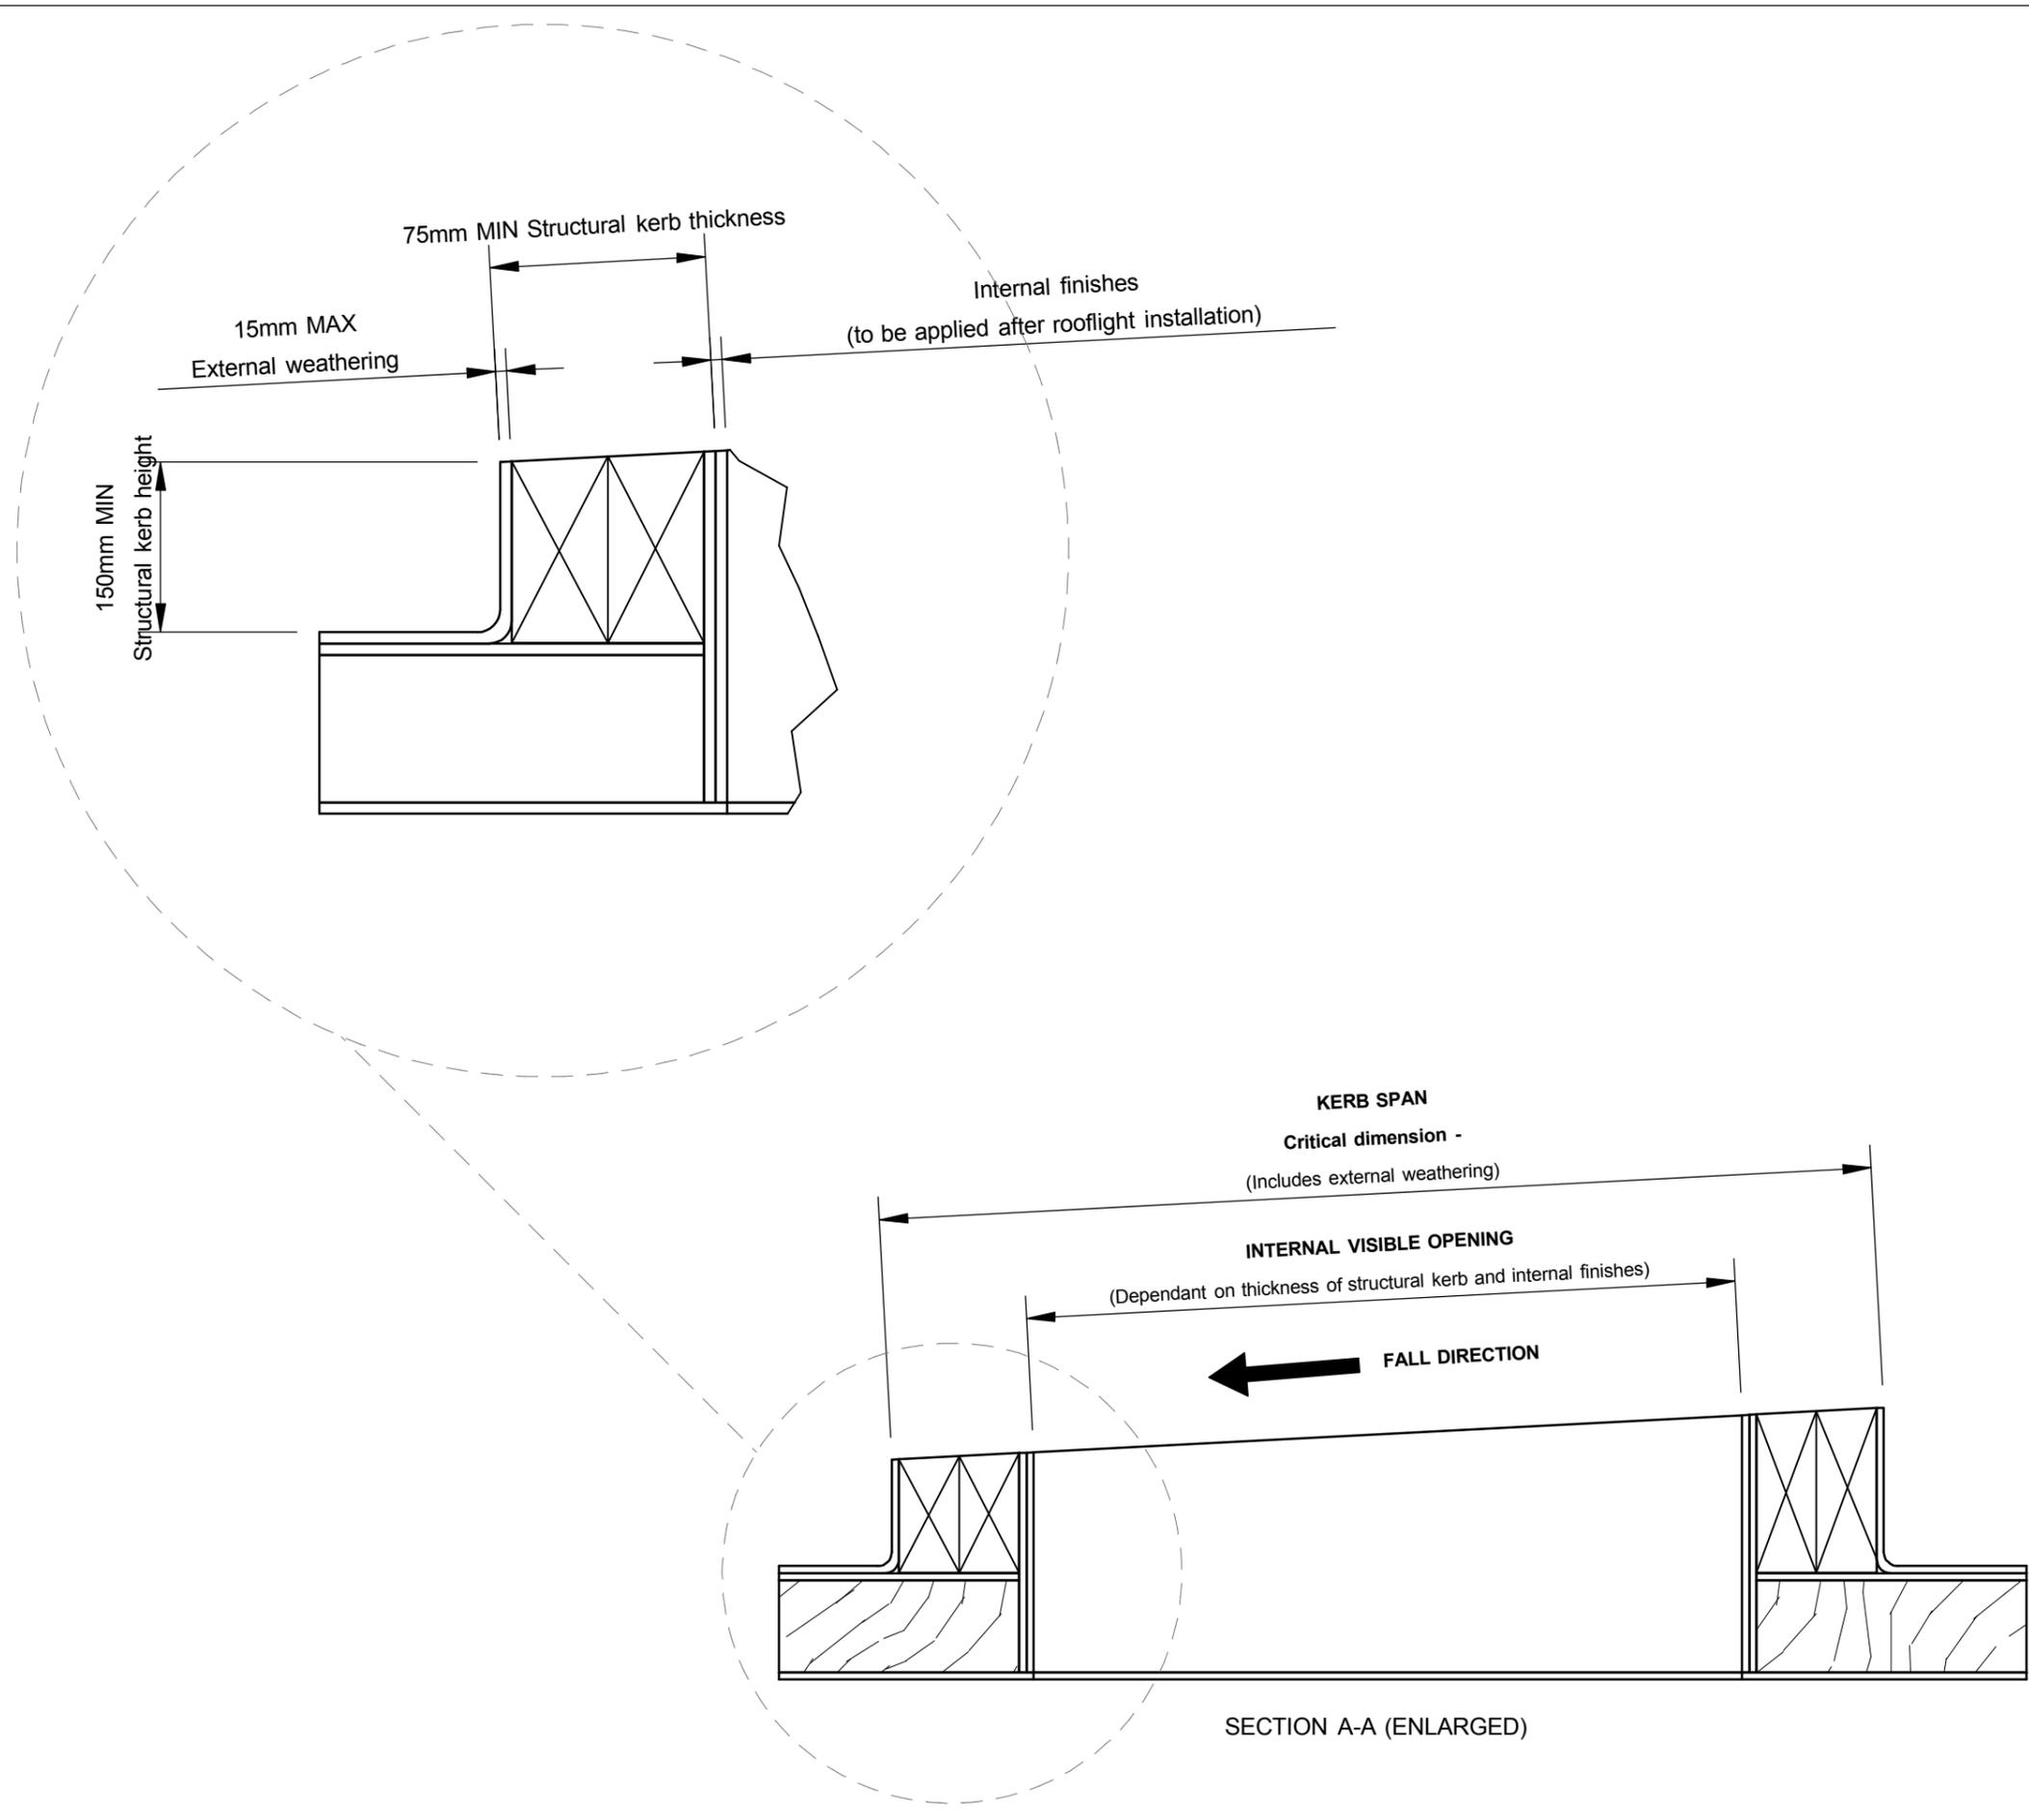

SECTION A-A (ENLARGED)