


PLAN

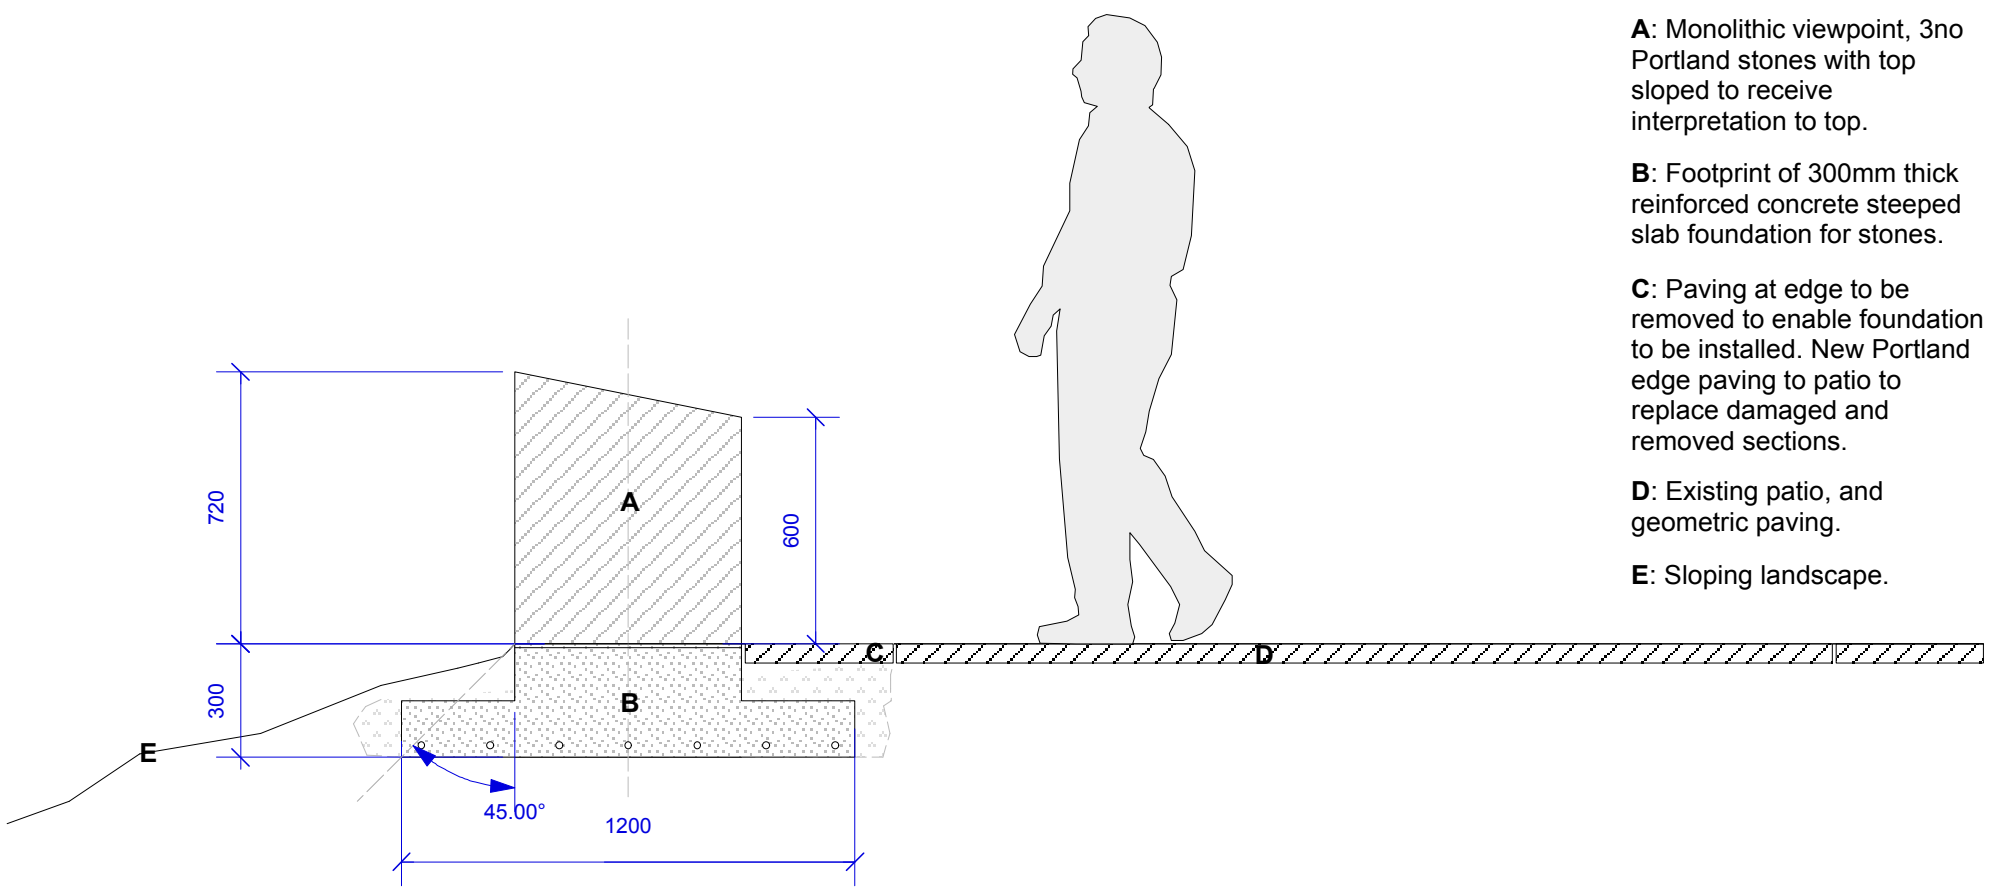

SECTION A-A

- A:** Monolithic viewpoint, 3no Portland stones with top sloped to receive interpretation to top.
- B:** Footprint of 300mm thick reinforced concrete stepped slab foundation for stones.
- C:** Paving at edge to be removed to enable foundation to be installed. New Portland edge paving to patio to replace damaged and removed sections.
- D:** Existing patio, and geometric paving.
- E:** Sloping landscape.