



**PLANNING**


DRAWINGS INDICATE DESIGN INTENT ONLY.  
 ALL DIMENSIONS IN MILLIMETERS UNLESS NOTED OTHERWISE.  
 THE CONTRACTOR IS RESPONSIBLE FOR TAKING AND CHECKING ALL DIMENSIONS.  
 DO NOT SCALE FROM THE DRAWING.  
 REPORT ALL CONFLICTS OF INFORMATION TO MINIFIE ARCHITECTS AND SEEK ADVICE BEFORE PROCEEDING.  
 THIS DRAWING IS THE COPYRIGHT OF MINIFIE ARCHITECTS LTD.

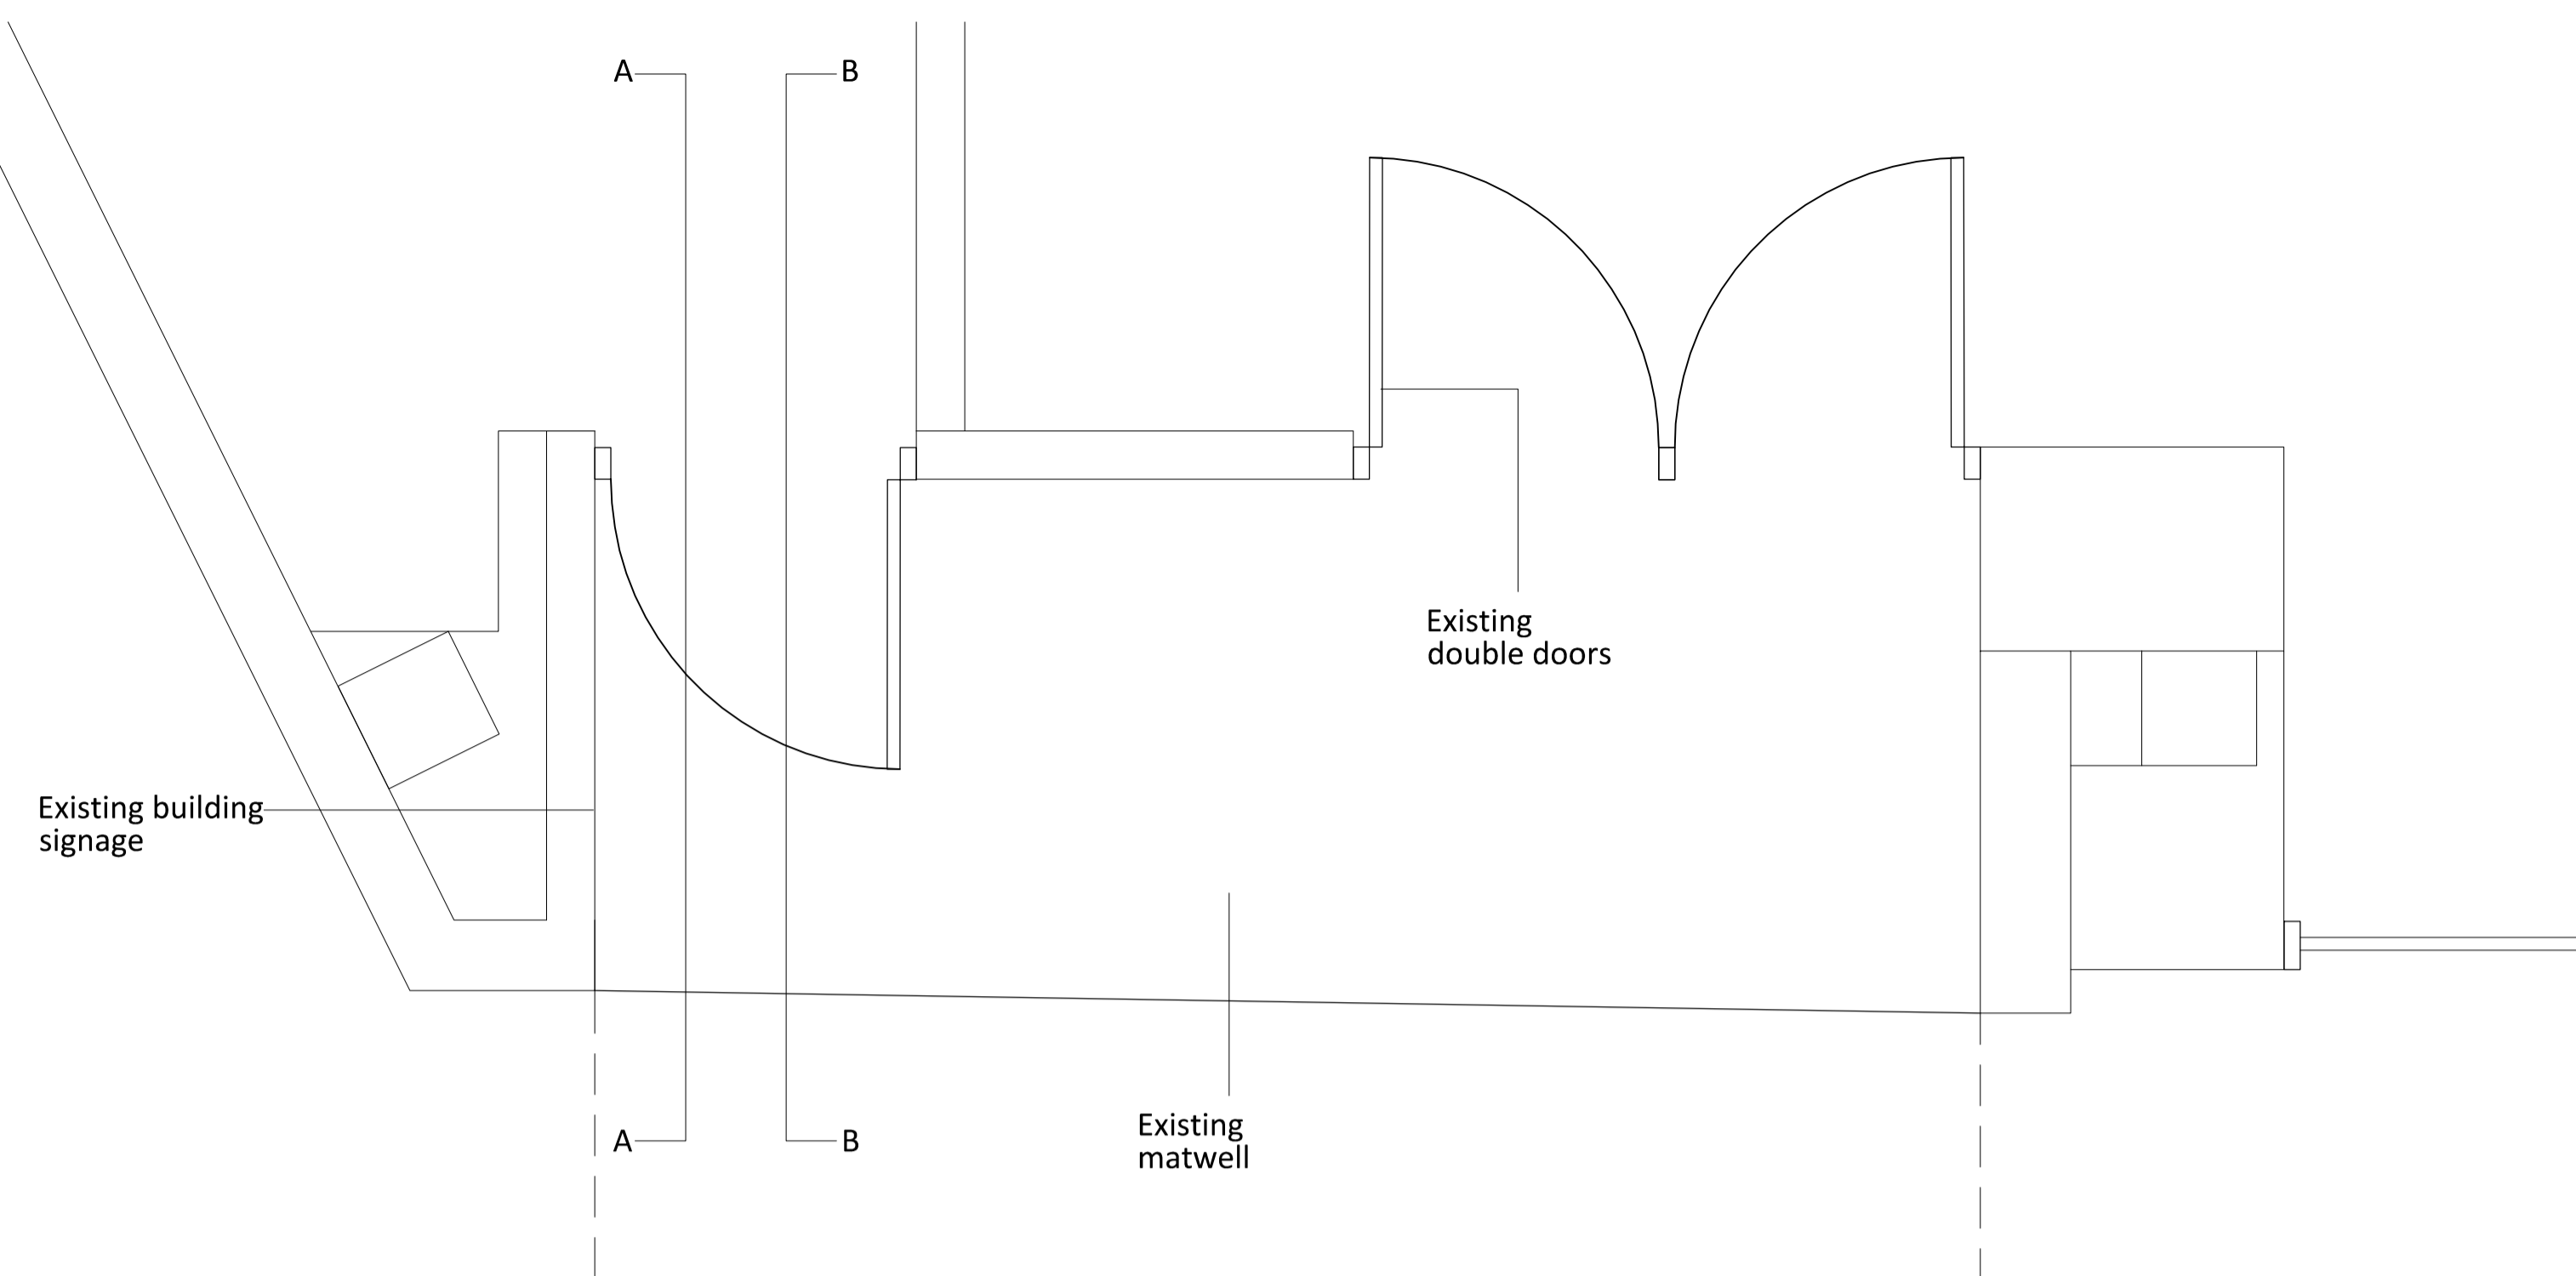


**02** EXISTING PLAN  
 Scale: 1:20 PLAN

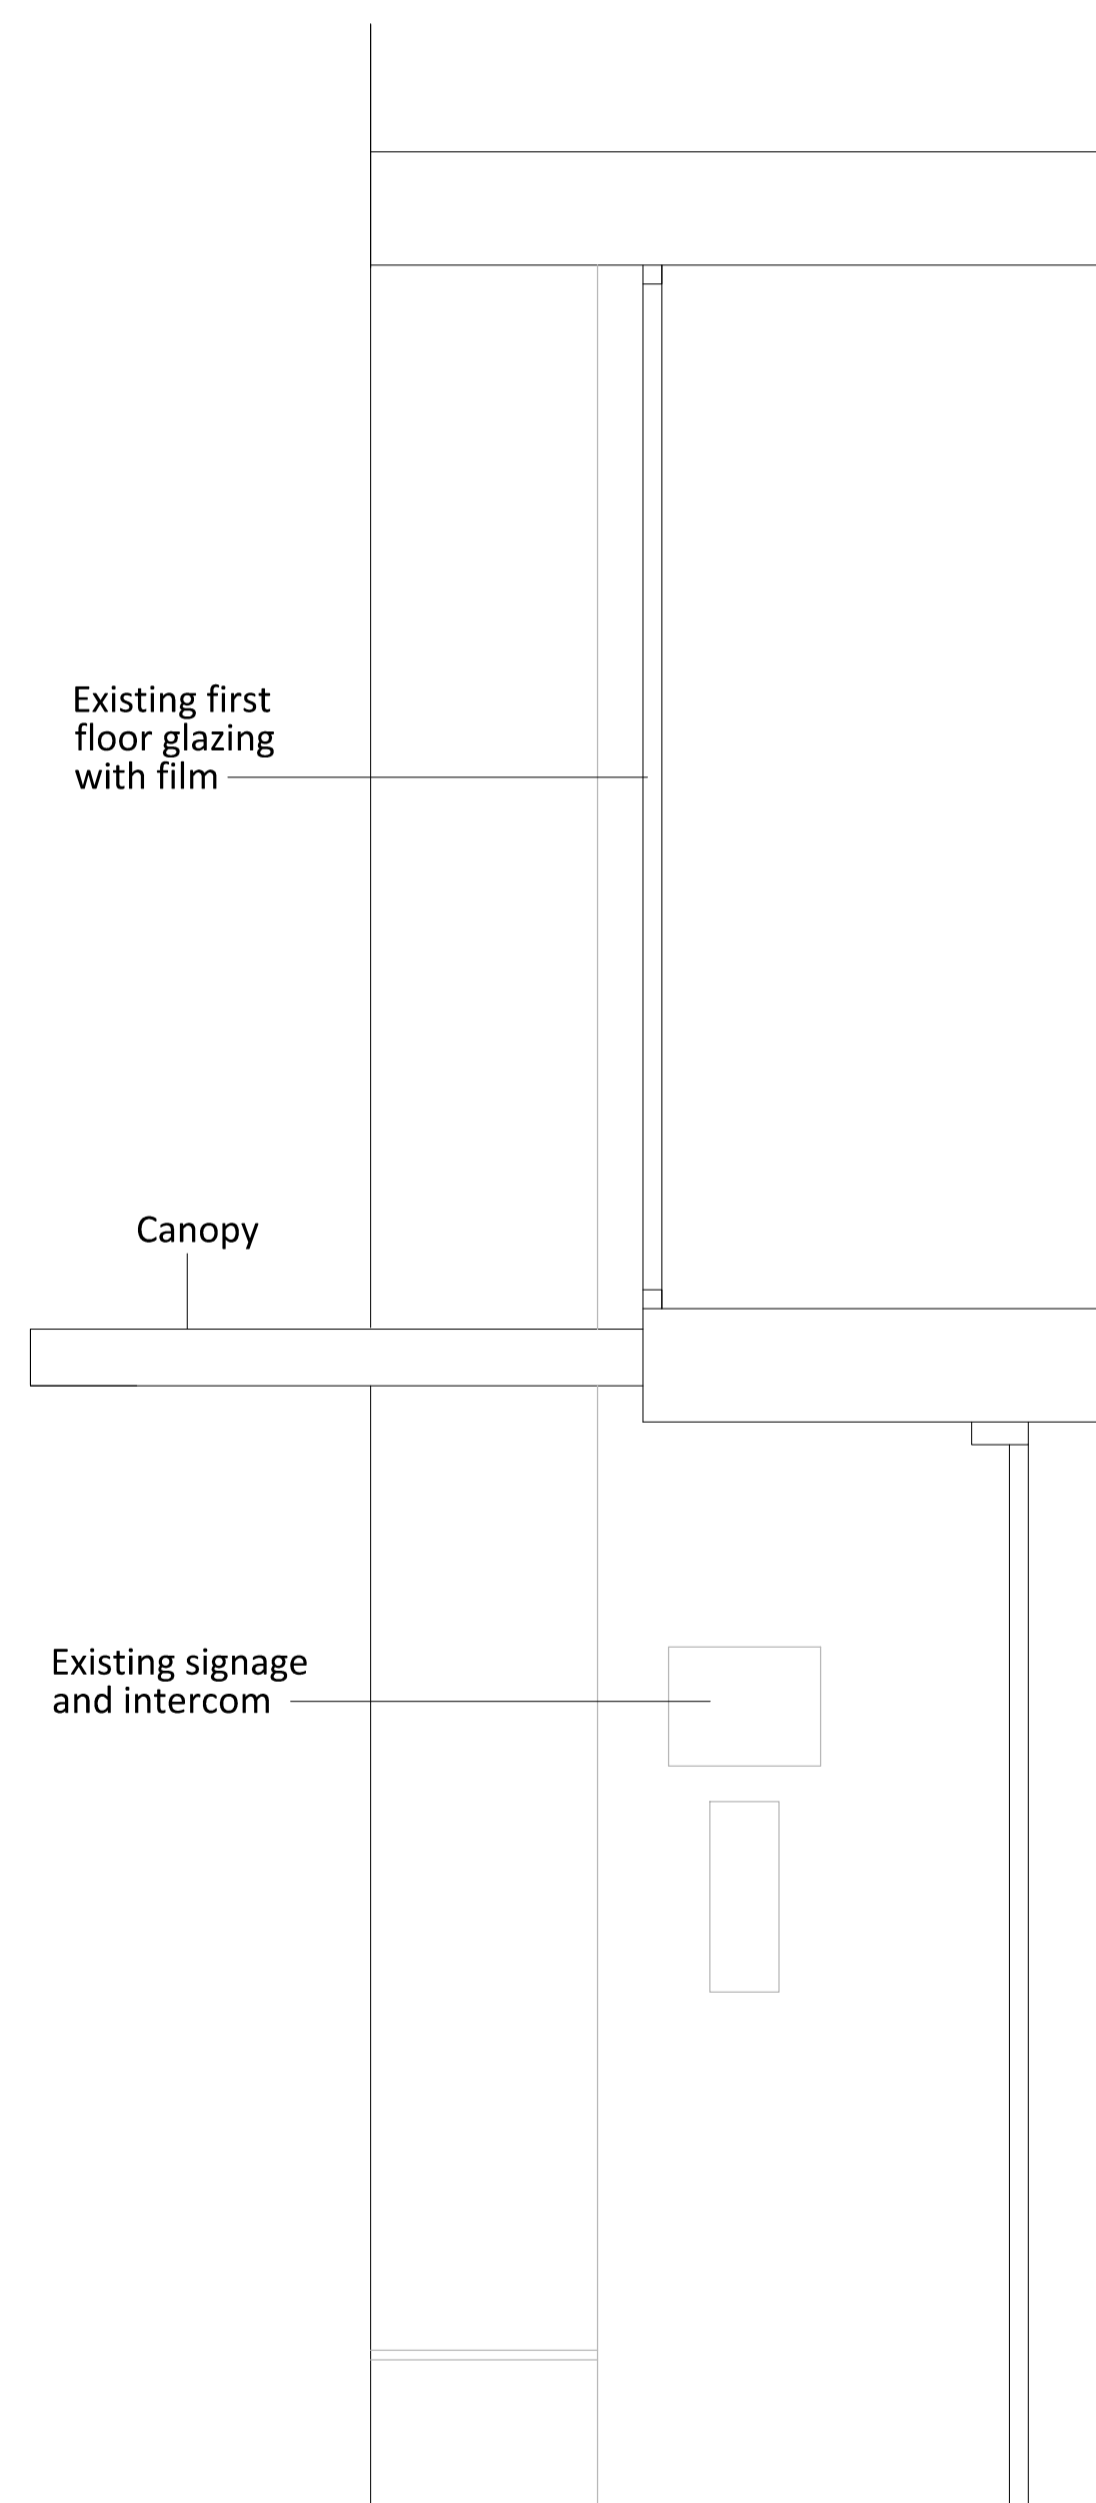

**01** EXISTING SECTION  
 Scale: 1:20 SECTION A-A

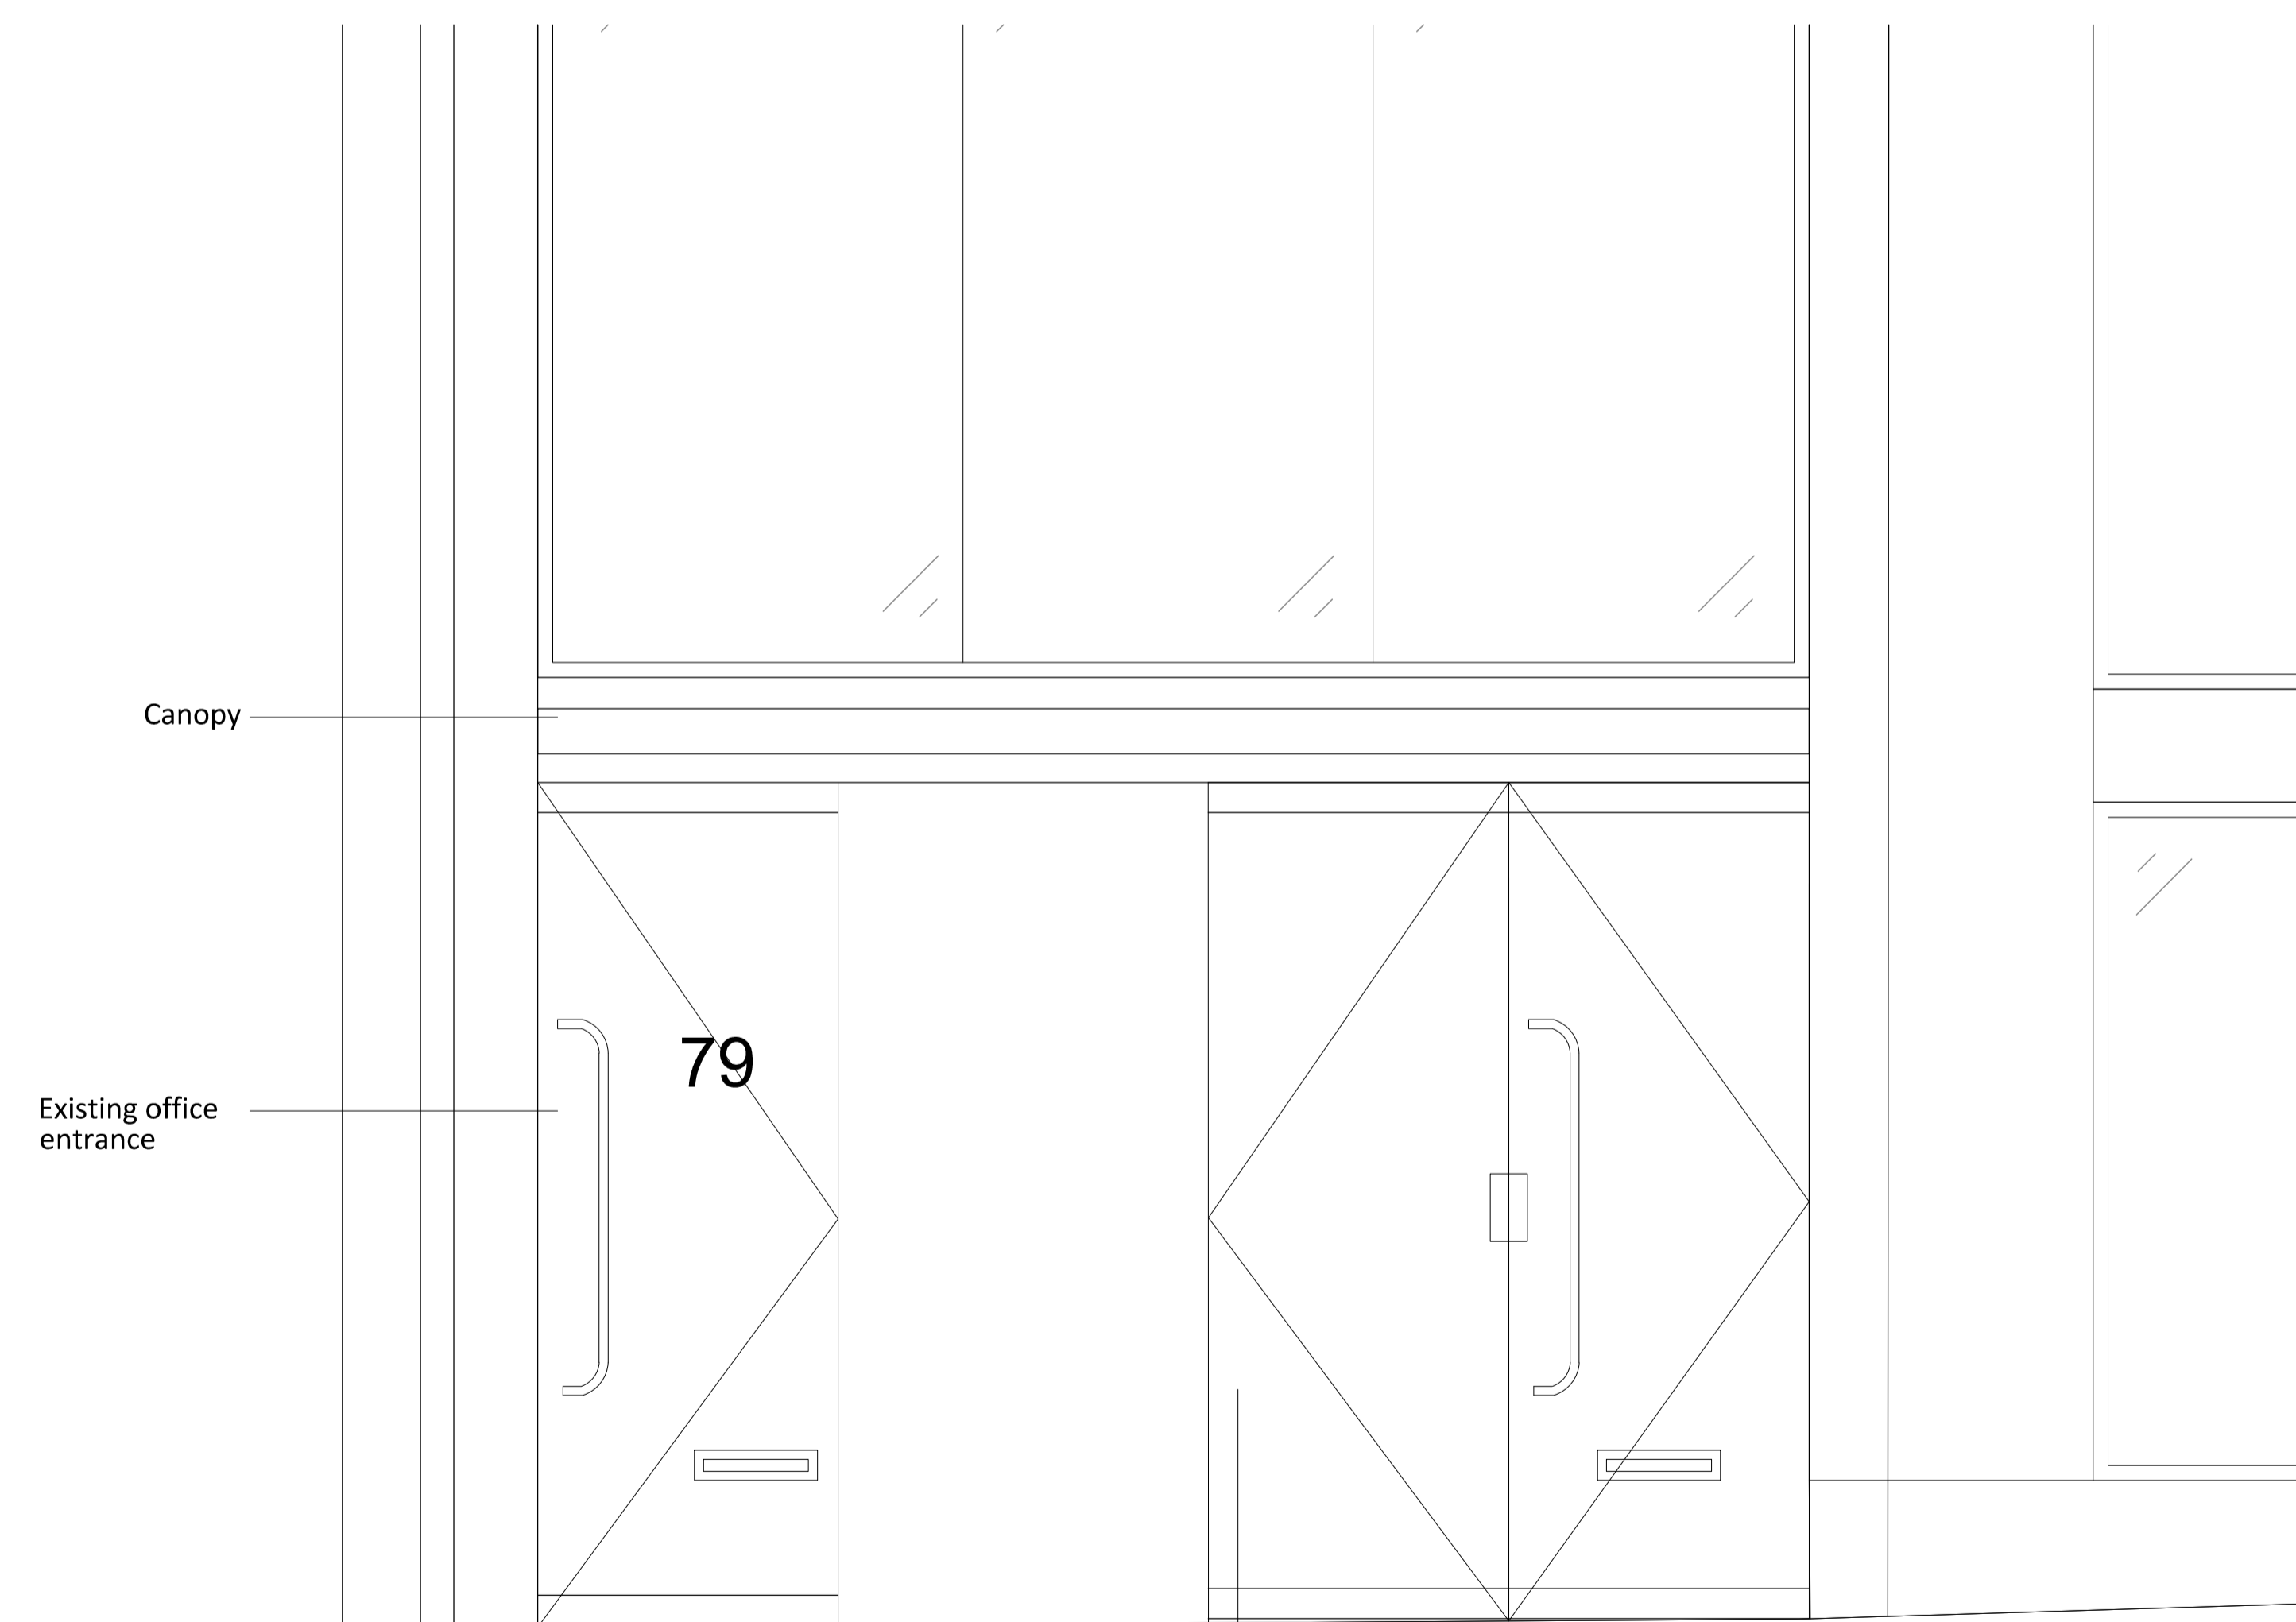

**03** EXISTING ELEVATION  
 Scale: 1:20 ELEVATION

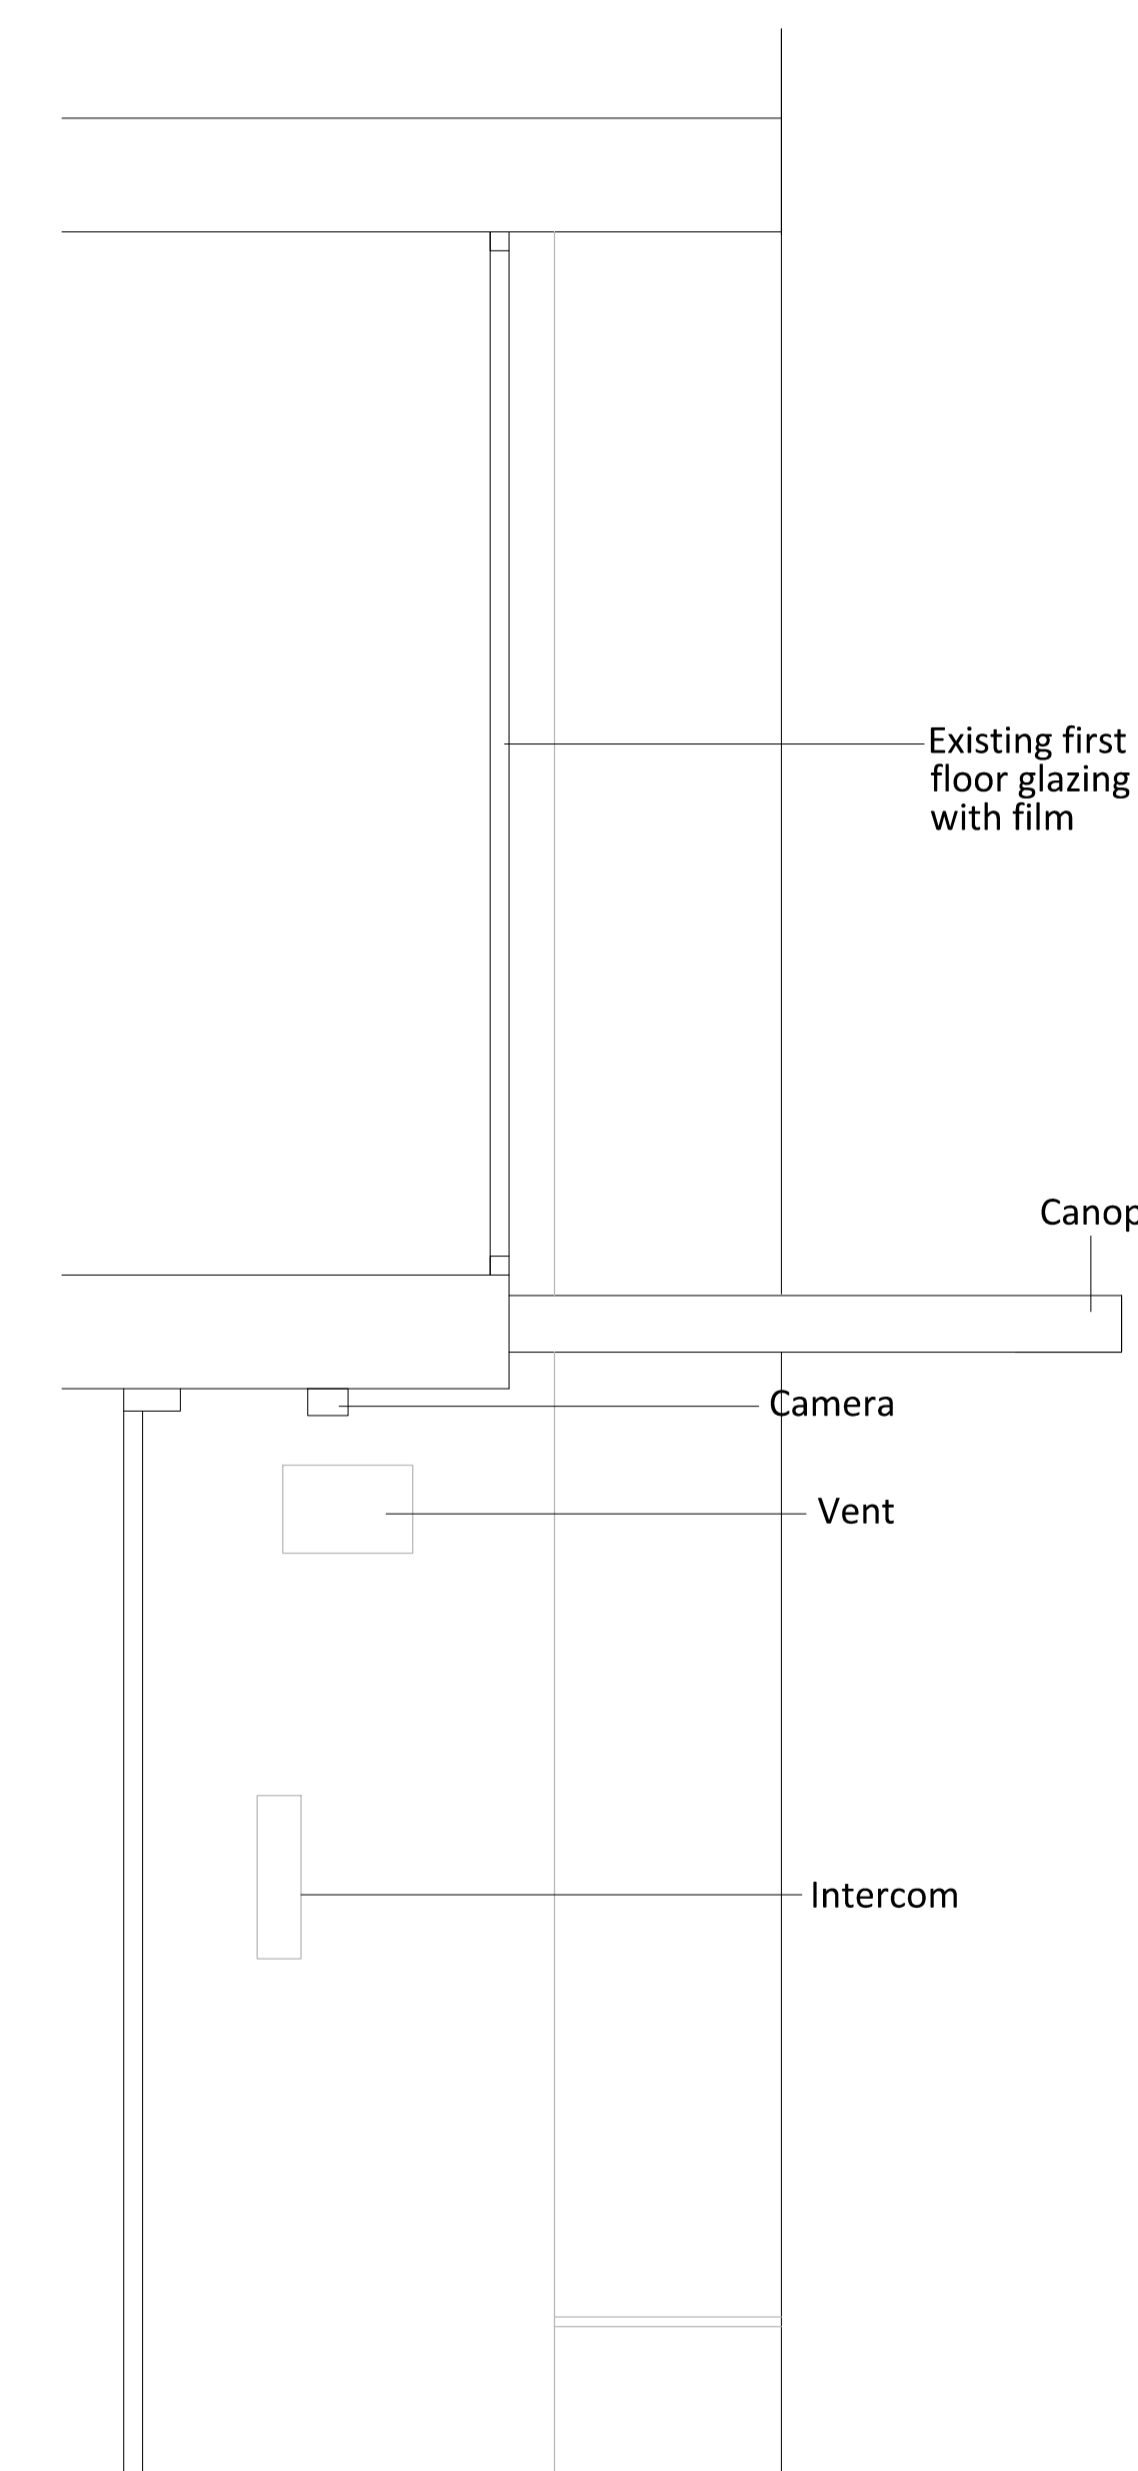

**04** EXISTING SECTION  
 Scale: 1:20 SECTION B-B

NO. DATE ISSUE/REVISION  
**79 Clerkenwell Road**  
**London**

DRAWING TITLE  
**EXISTING PLAN AND ELEVATIONS OF ENTRANCE**

<small>DRAWN</small> <b>NM</b>	<small>SCALE</small> 1:20@A1	<small>NORTH</small> 
<small>CHECKED</small> <b>BM</b>	<small>DATE</small> <b>APRIL 16</b>	
<small>PROJECT NO.</small> <b>1444</b>	<small>DRAWING NO.</small> <b>AE(0)10</b>	

**MINIFIE ARCHITECTS**  
 3rd Floor, The Piano Works  
 117 Farringdon Road  
 London EC1R 3BX