



**Notes**  
Do not scale from drawing unless for planning purposes.  
All dimensions to be checked on site.  
All levels to be checked on site.  
All setting out must be checked on site.  
This drawing is copyright WhitemanDesign.  
This drawing must not be used onsite unless 'Issued for Construction'.

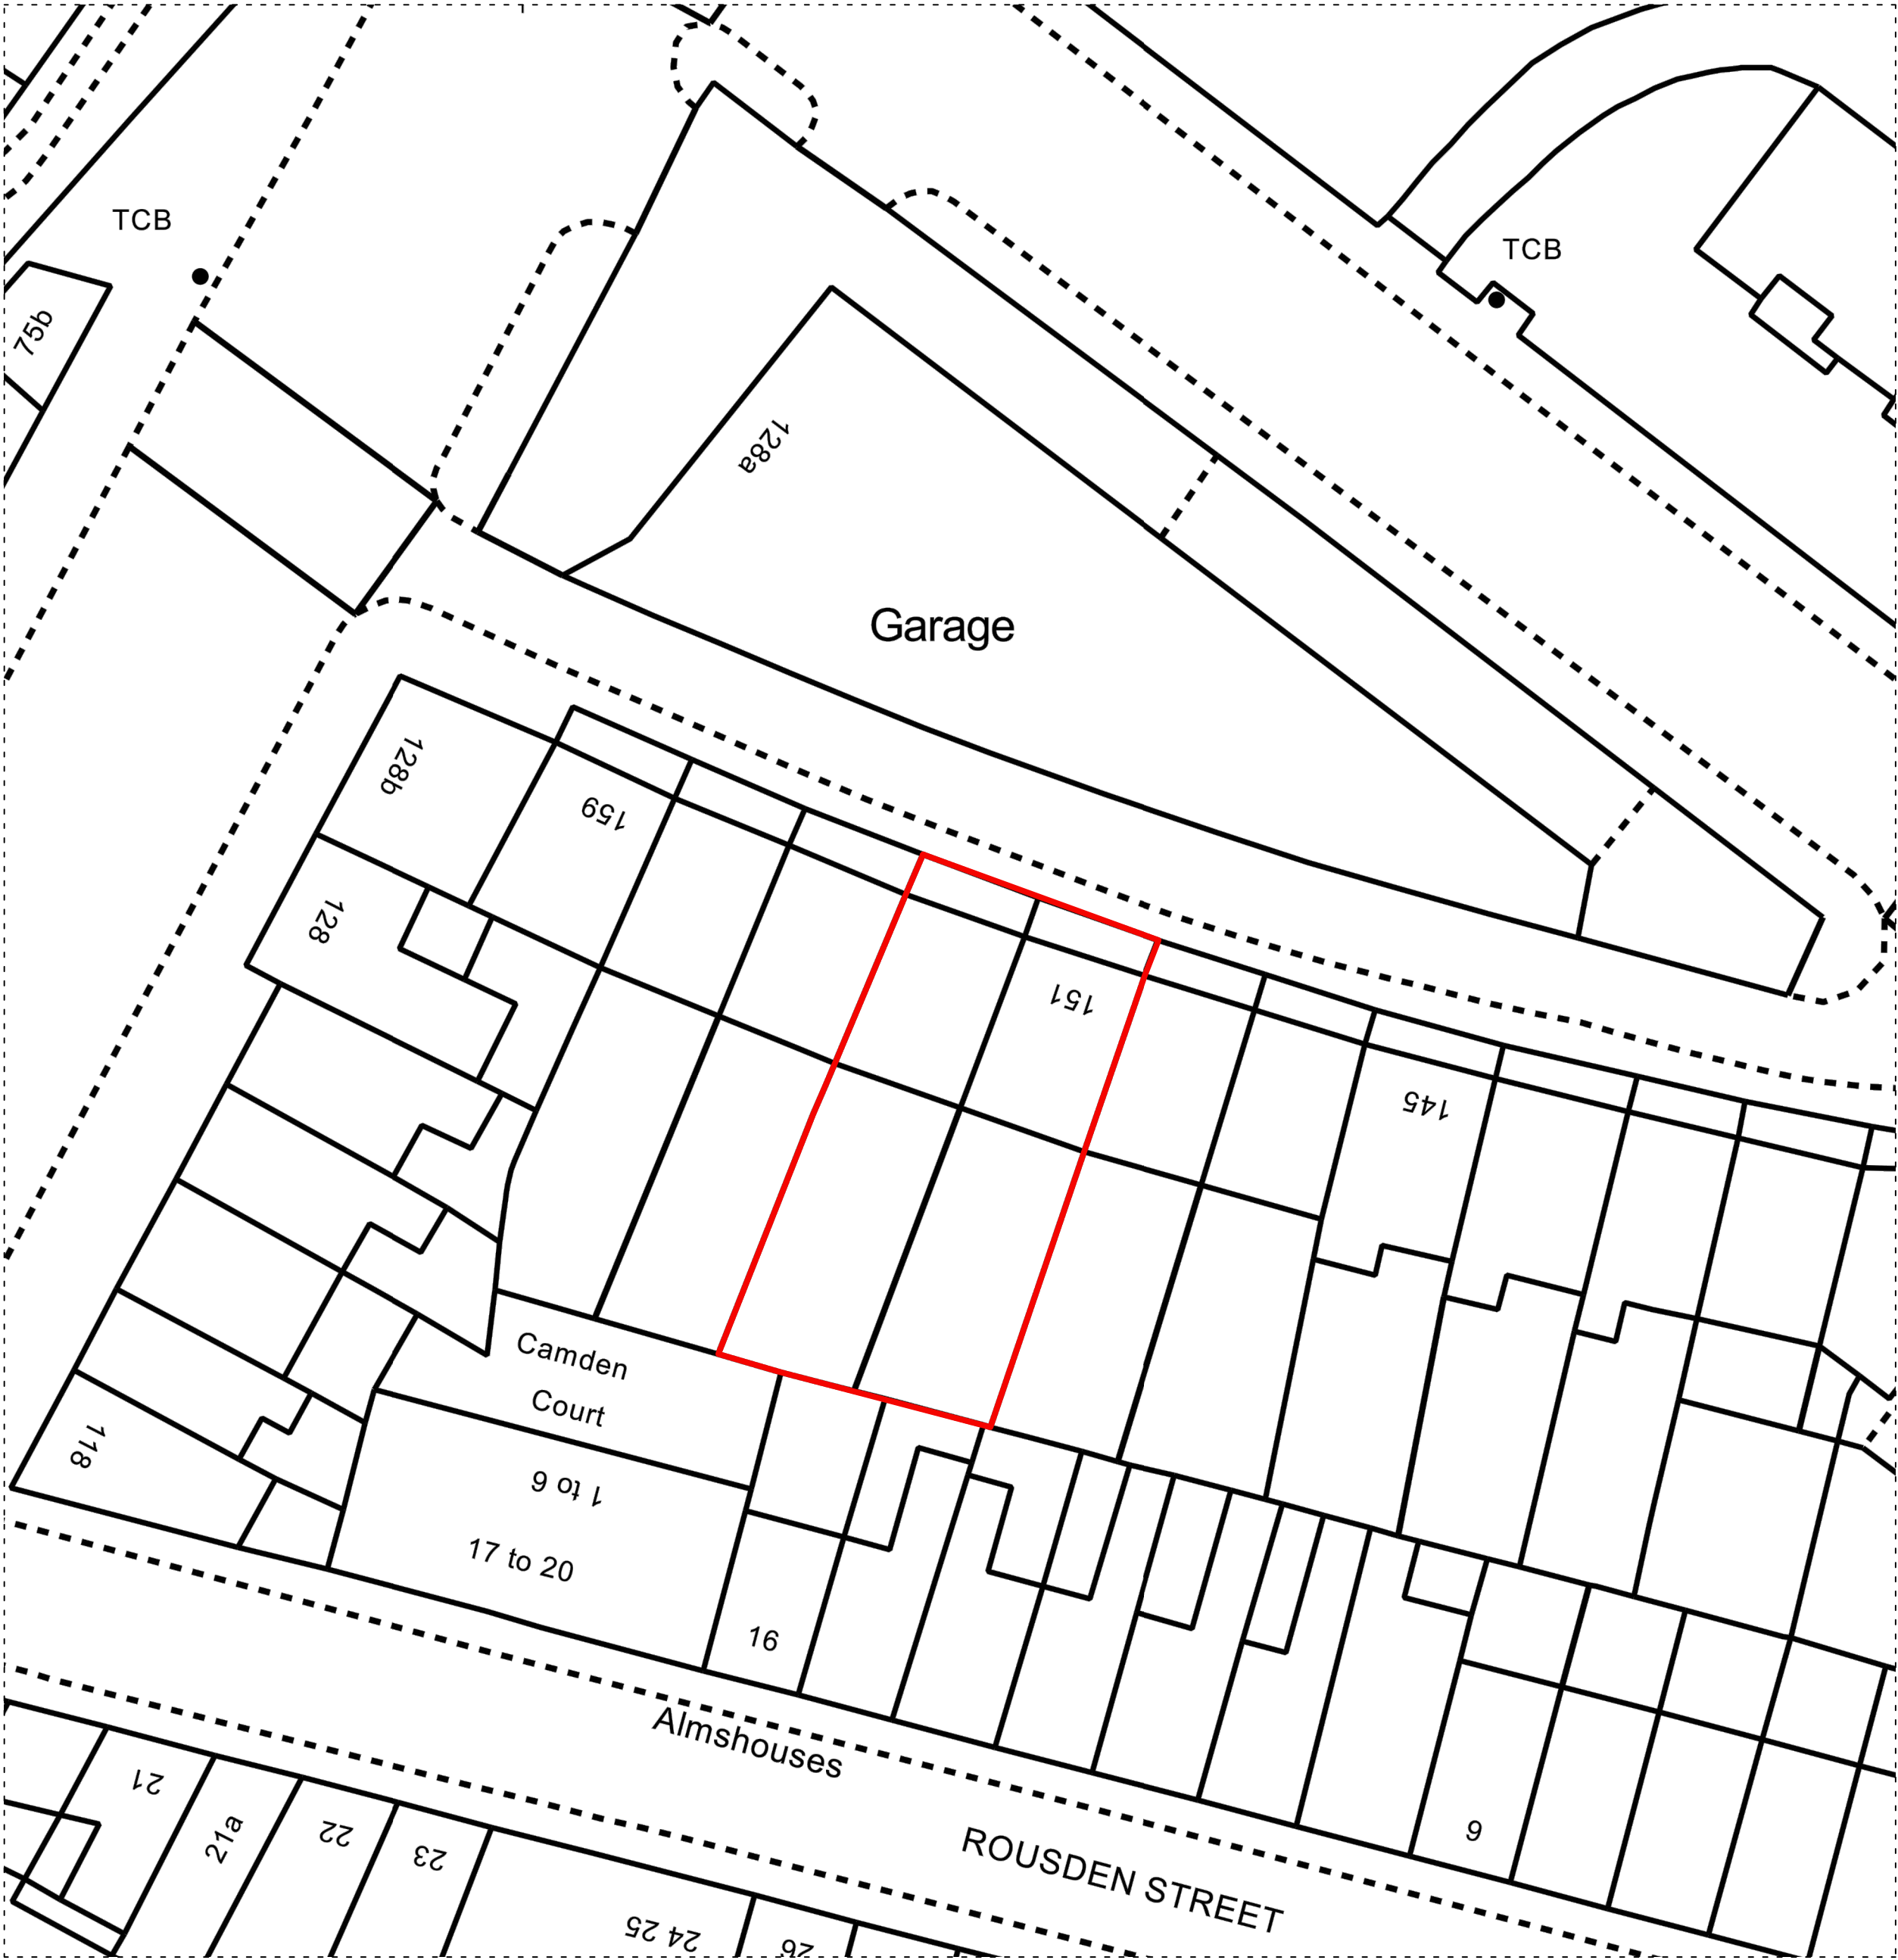

BLOCK PLAN

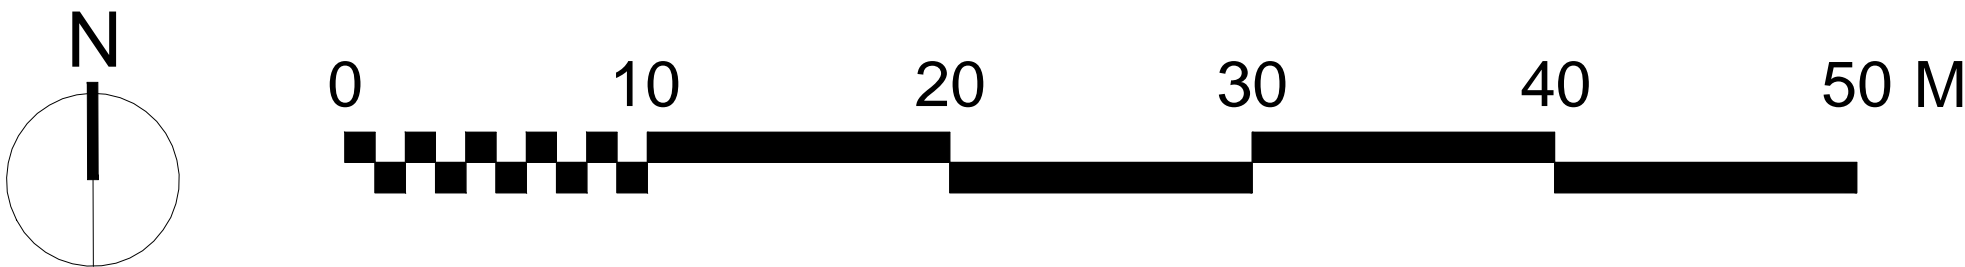

Rev	Date	Description	
Project			
153C St Pancras Way, Camden			
Client			
Michael Hubbard			
Date		Scale	
20/02/16		1 : 500 at A3	
		1 : 250 at A1	
Drawing Title			
Block Plan			
Drawn		Checked	Approved
LW		-	-
Drawing Status			
For Planning			
Project	View	Drawing No.	Rev
0066	P	002	

2A Cadogan Road  
Surbiton, KT6 4DL  
Telephone  
+44 (0)7792337613

lee@whitemandesign.com  
www.whitemandesign.com

WhitemanDesign