

EXISTING ELEVATION B

WhitemanDesign


Project 153C St Pancras Way, Camden **Client** Michael Hubbard **Scale** 1 : 50 at A1 1 : 100 at A3 **Date** 20/02/16 Drawing Title Existing Elevations **Drawn** LW Checked Approved Drawing Status For Planning ProjectViewDrawing No.Rev0066P011-2A Cadogan Road Surbiton, KT6 4DL lee@whitemandesign.com www.whitemandesign.com Telephone +44 (0)7792337613


5M

4

Rev Date Description

WWW

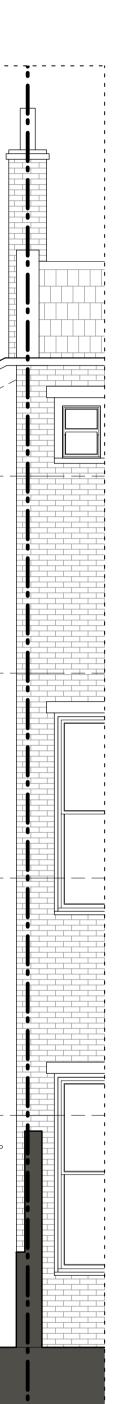

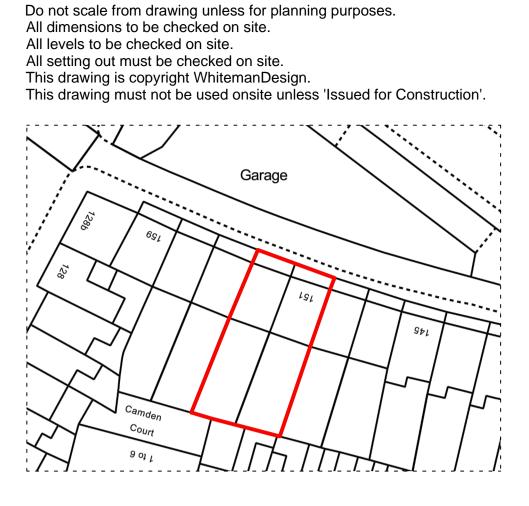

Notes