



# U

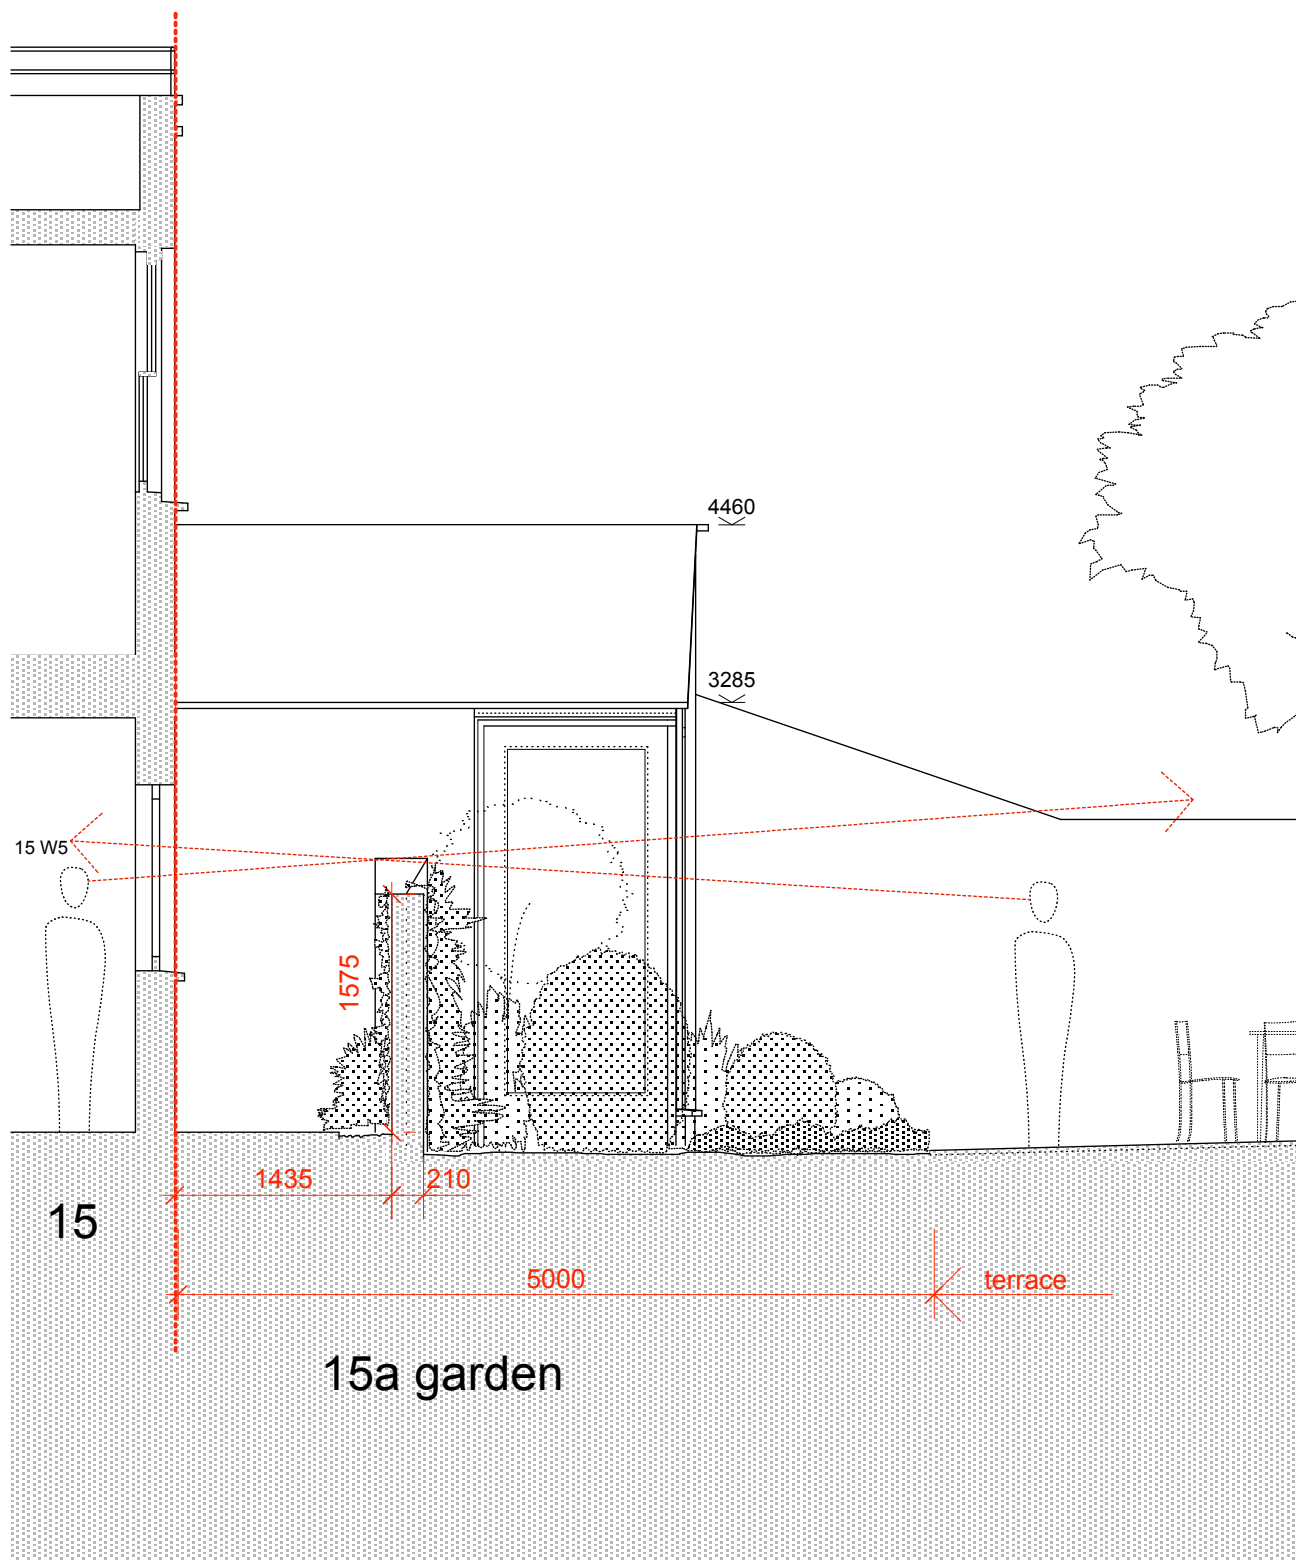

Parliament Hill  
ground ffl 370 —  
0.00 —

Note: The site datum has been re-indexed (0.00 has been lowered by 120 mm).

scale 1:50 /print @ A3

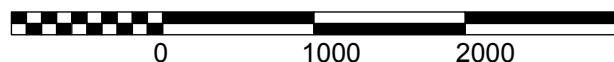

**WOOLLACOTT ARCHITECTS**

15a Parliament Hill  
0207 431 9983  
07933 672 917

**GILMARTIN**

London NW3 2SY  
wgarchitects@mac.com  
woollacottgilmartin.com

15a Parliament Hill  
New House

**12.05.2016**  
**Proposed**  
**Section: U**

# P/1:50/205/U