



01 Key
ED 01 1:100 @ A1 / 1:200 @ A3


Existing signage to be retained & fixed to the fascia via projecting steel rods, chemically fixed to the fascia following engineers approval. Signage to be relamped & repaired where required. Ref: 195 ED.01 Proposed Signage & Front entrance details

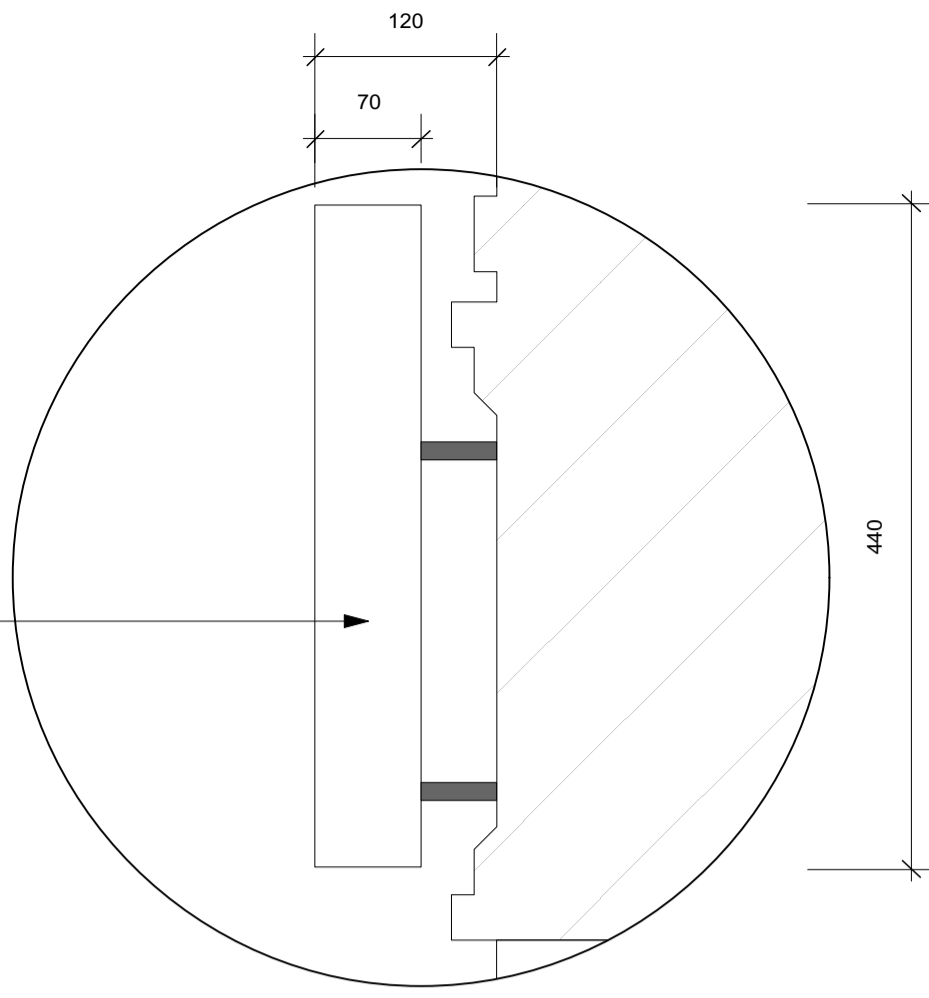


02 Detail A
ED 01 1:5 @ A1 / 1:10 @ A3

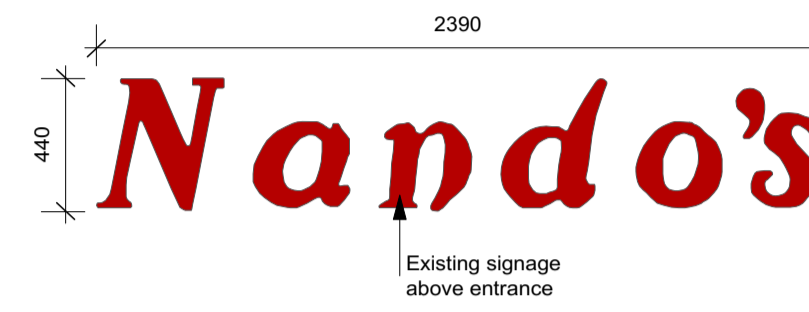

03 Front Entrance Signage Details
ED 01 1:25 @ A1 / 1:50 @ A3

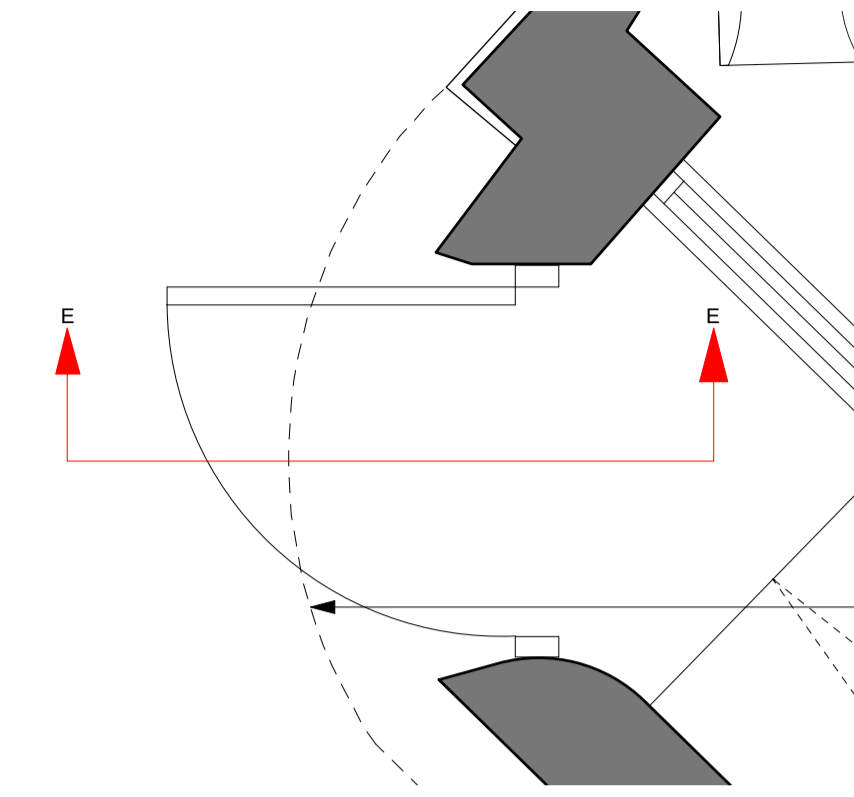


03 Existing Plan
ED 01 1:25 @ A1 / 1:50 @ A3

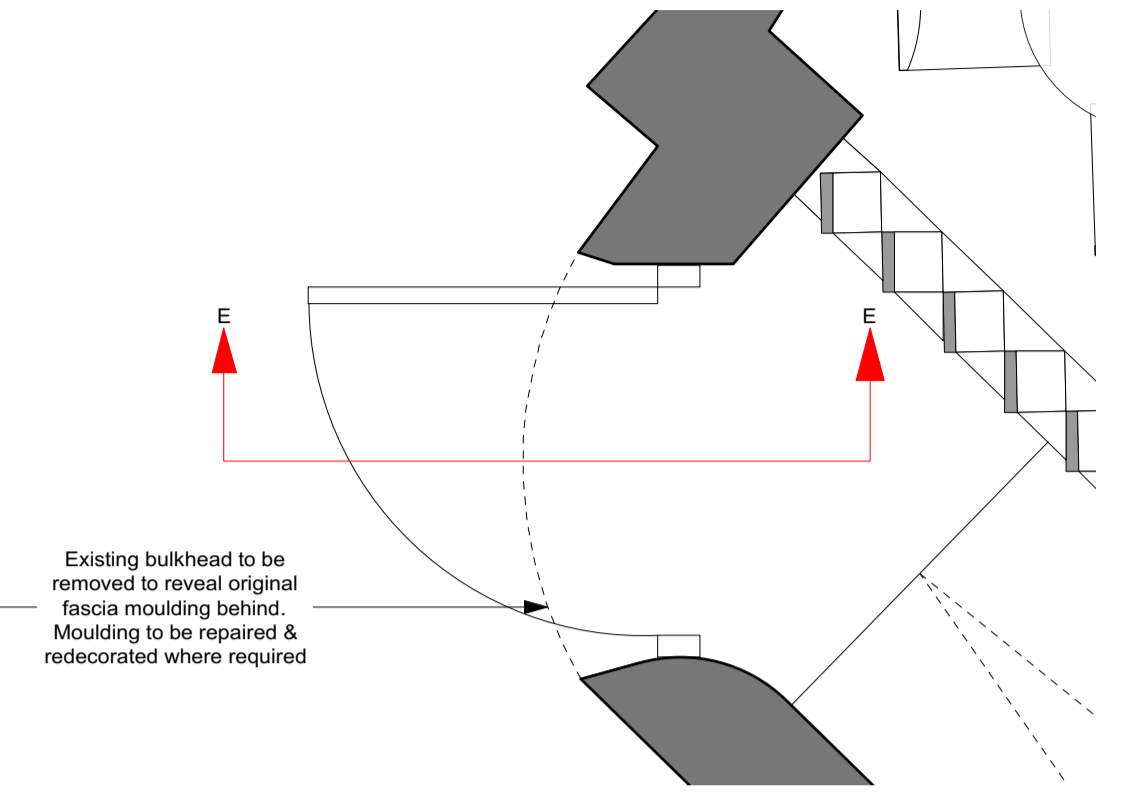


Existing bulkhead to be removed to reveal original fascia moulding behind. Moulding to be repaired & redecorated where required


04 Proposed Plan
ED 01 1:25 @ A1 / 1:50 @ A3

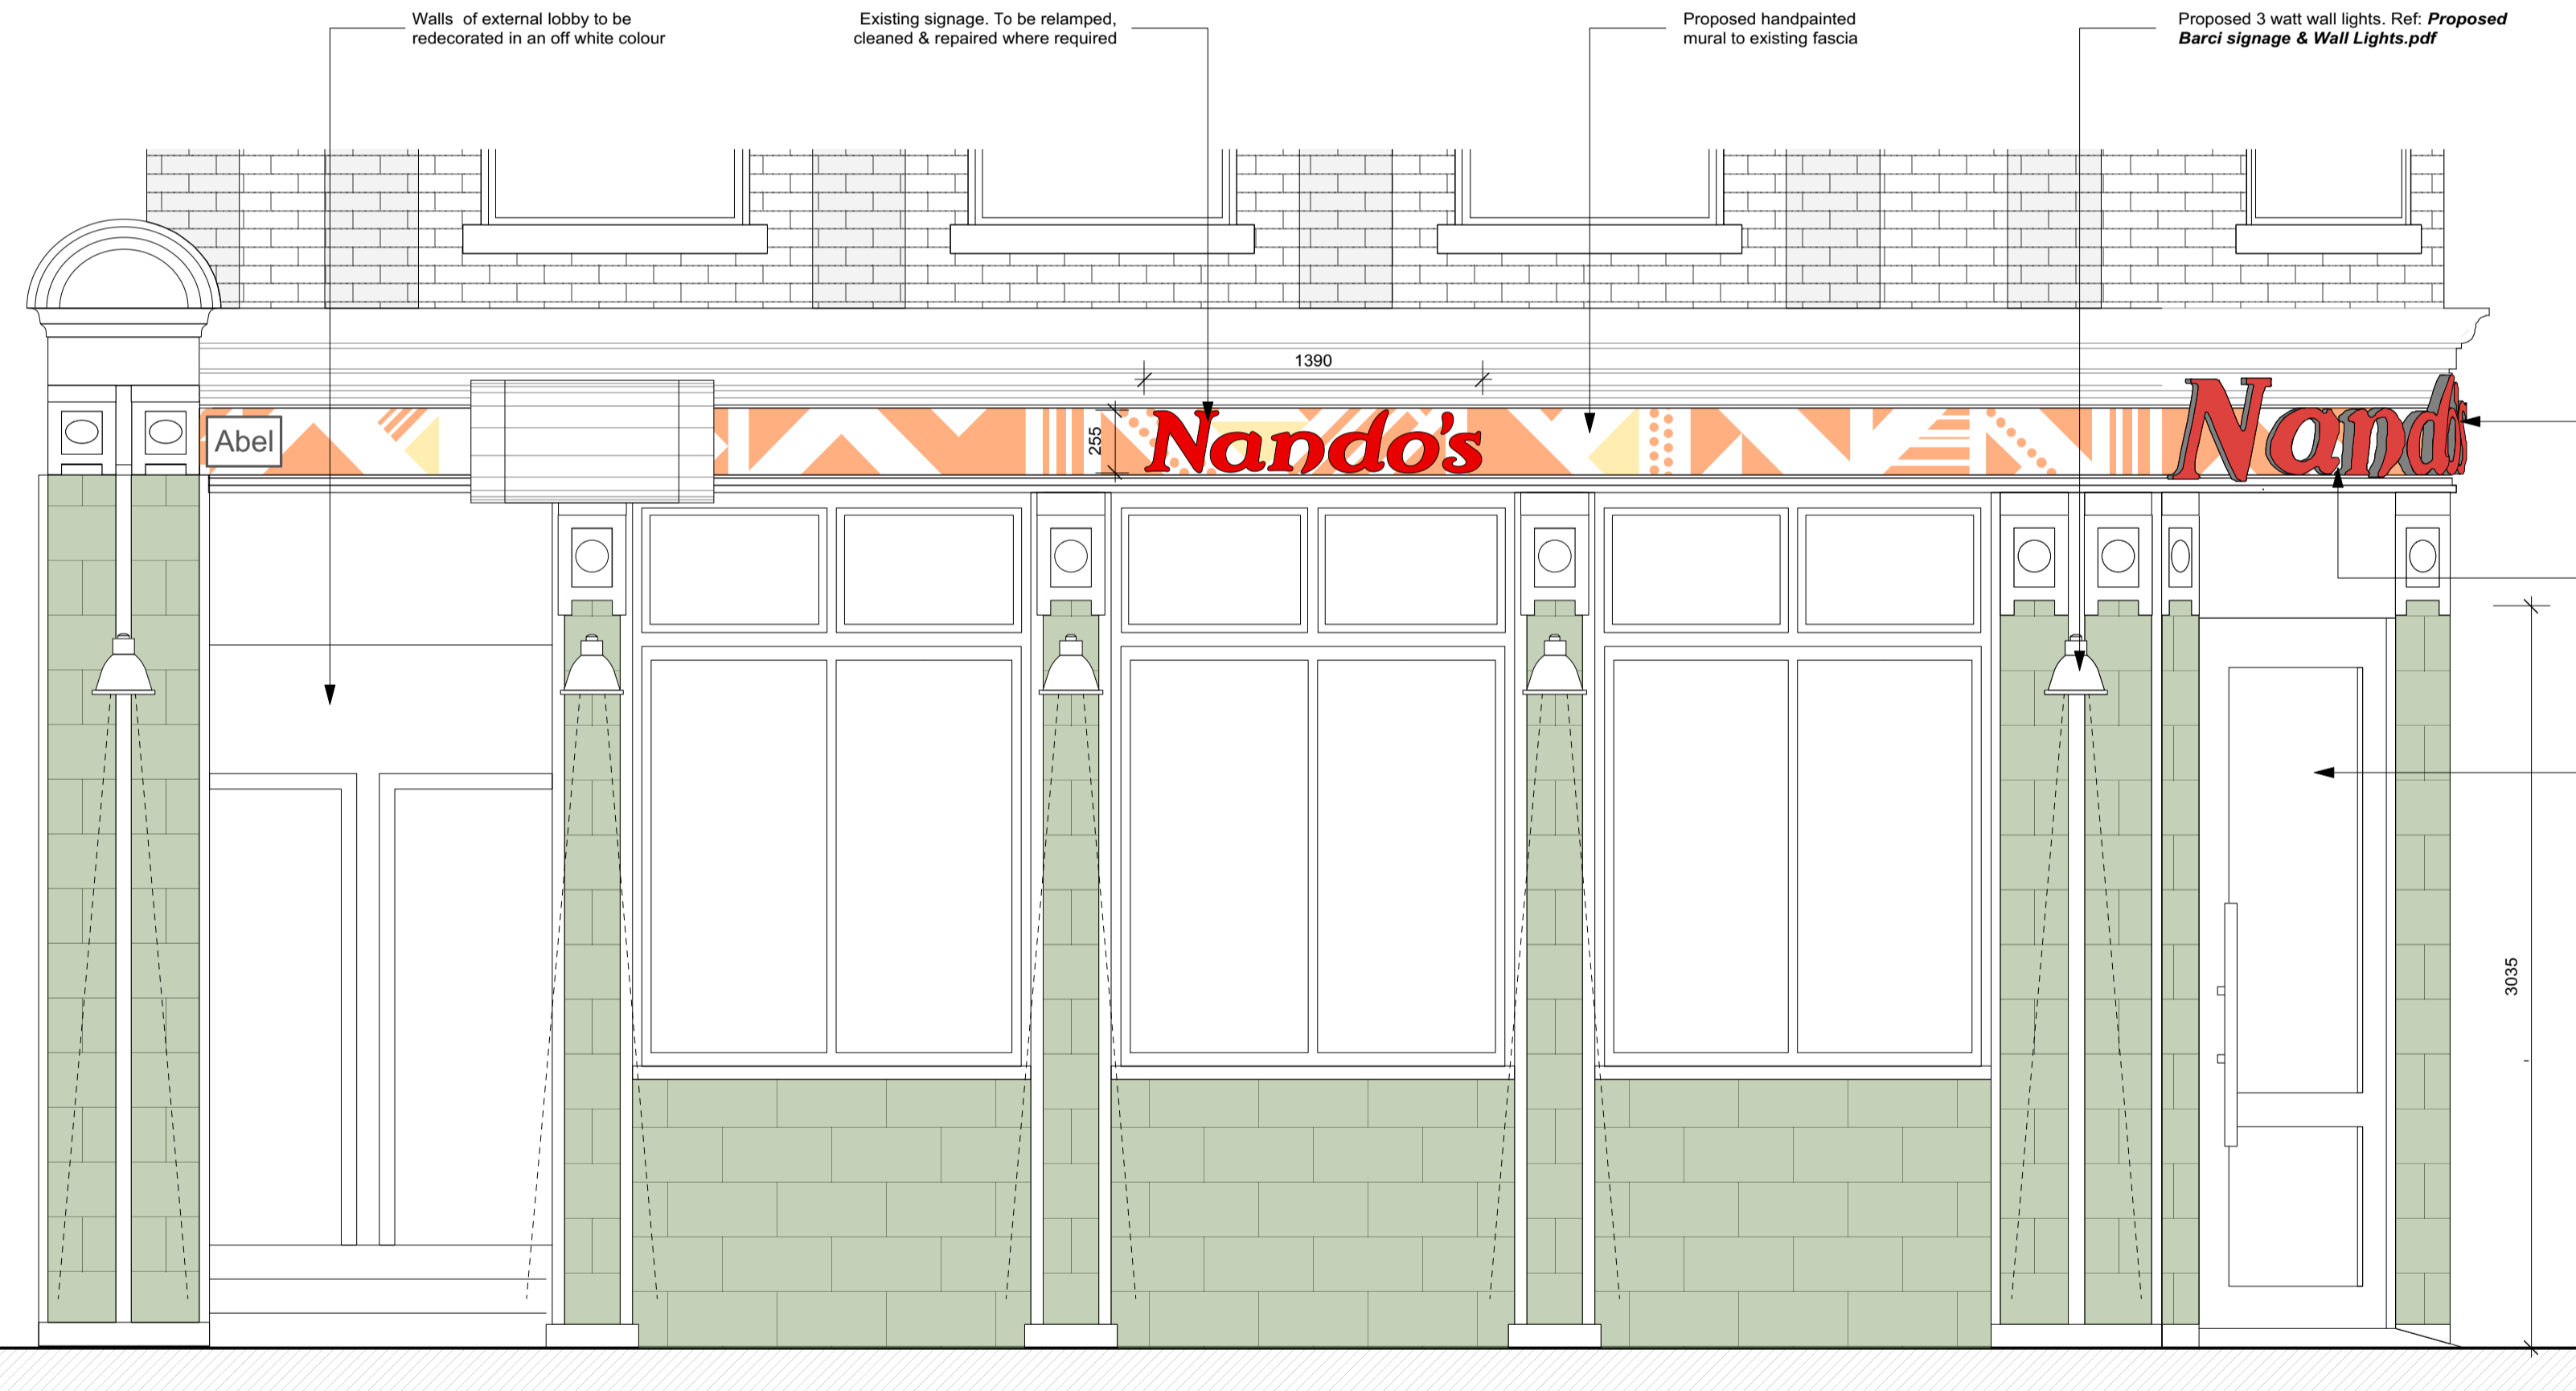


05 Kentish Town Road Elevation
ED 01 1:25 @ A1 / 1:50 @ A3

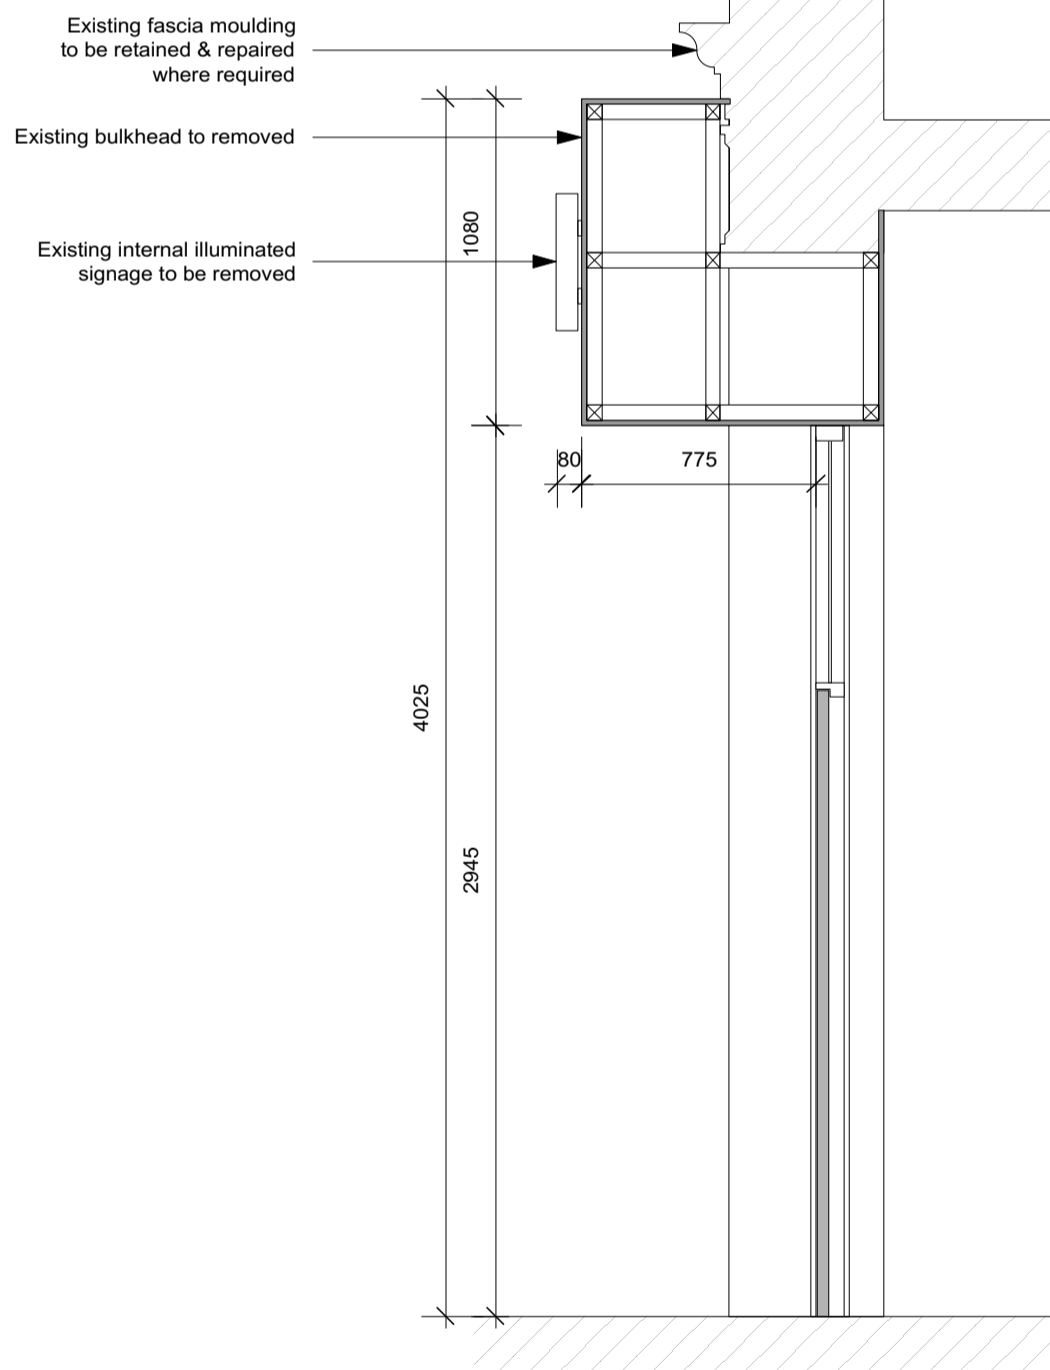

06 Existing Section EE
ED 01 1:25 @ A1 / 1:50 @ A3

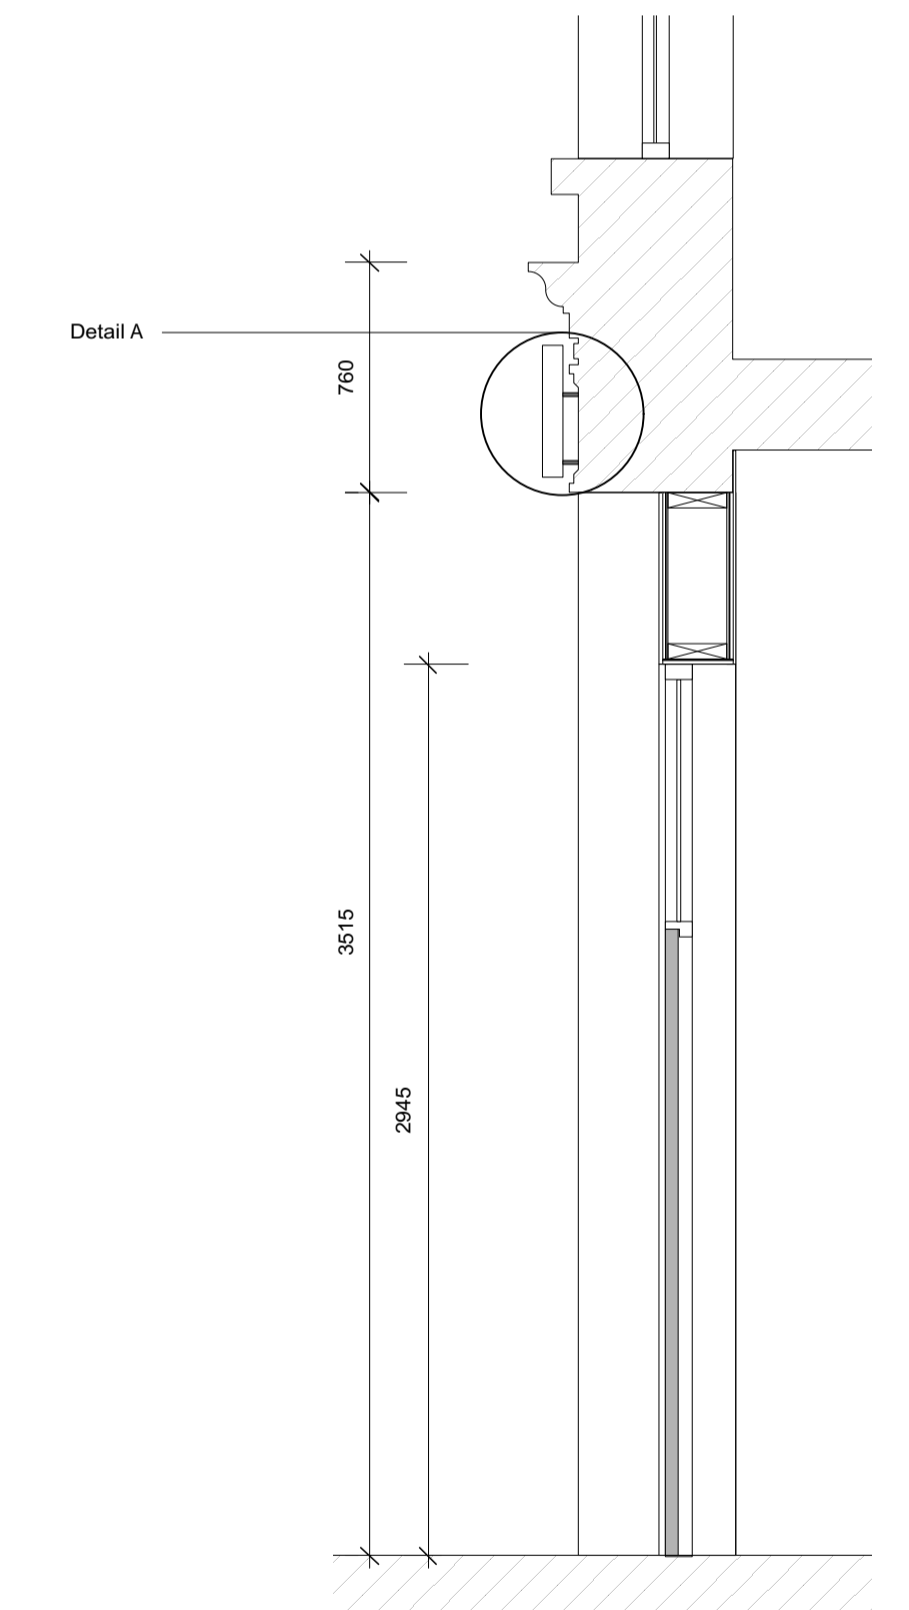

07 Proposed Section EE
ED 01 1:25 @ A1 / 1:50 @ A3

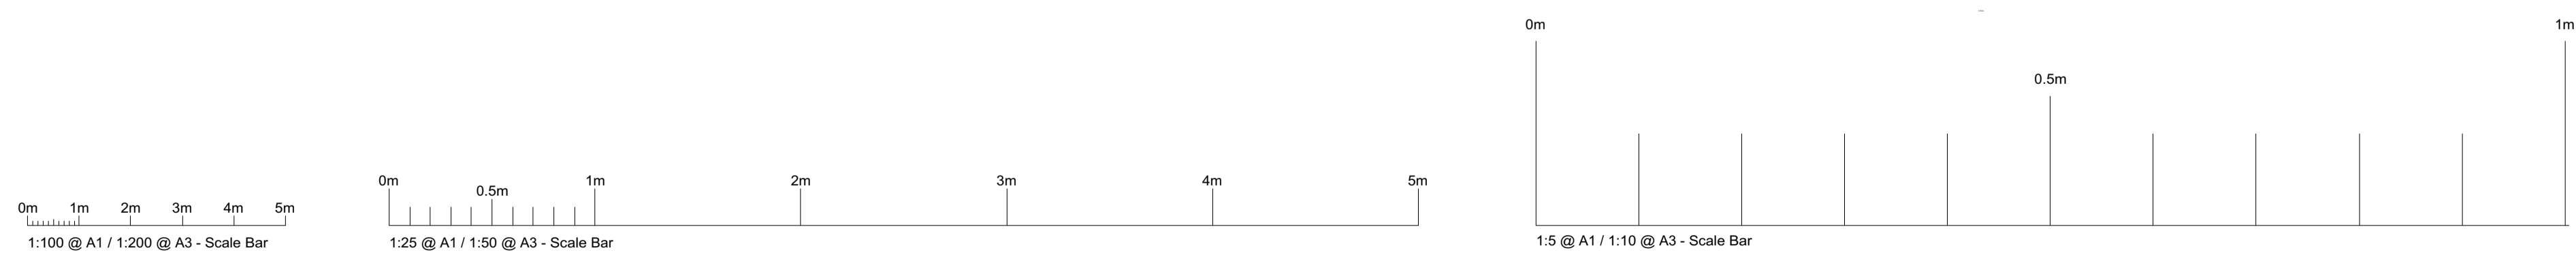

	STAC Architecture Limited www.stac-architecture.com Paul.Thrust@stac-architecture.com (m) : 07881 841 691 SNAITH + THRUSH ARCHITECT COLLABORATION	Client Nando's	Project KENTISH TOWN - LONDON 227 - 229 Kentish Town Road, Kentish Town, NW5 2JU, London, UK	General Notes: All dimensions to be checked on site prior to commencement of any works, and/or preparation of any shop drawings. Sizes of and dimensions to any structural elements are indicative only. See structural engineers drawings for actual sizes / dimensions. Sizes of and dimensions to any service elements are indicative only. See service engineers drawings for actual sizes and dimensions. DO NOT SCALE FROM THIS DRAWING.	Drawing Notes: This drawing is to be read in conjunction with all other architects drawings, specifications and all other consultants' information. All proprietary systems shown on this drawing are to be installed strictly in accordance with the manufacturers / suppliers recommended details. Any discrepancies between information shown on this drawing and any other contract information or manufacturers / suppliers recommendations is to be brought to the attention of the architect.	Status P1 PRELIMINARY PL1 PLANNING PL2 PLANNING	Revision PRELIMINARY PLANNING PLANNING	Date 31.03.16 01.04.16 16.05.16	Drawing Status PLANNING EXTERNAL DETAILS PROPOSED SIGNAGE & FRONT ENTRANCE DETAILS	Drawn M.E.	First Issue 20.01.16	Current Issue MAY 2016	Scale VARIES
	Project Reference 195 ED 01	Revision Number 01	Revision PL2										