
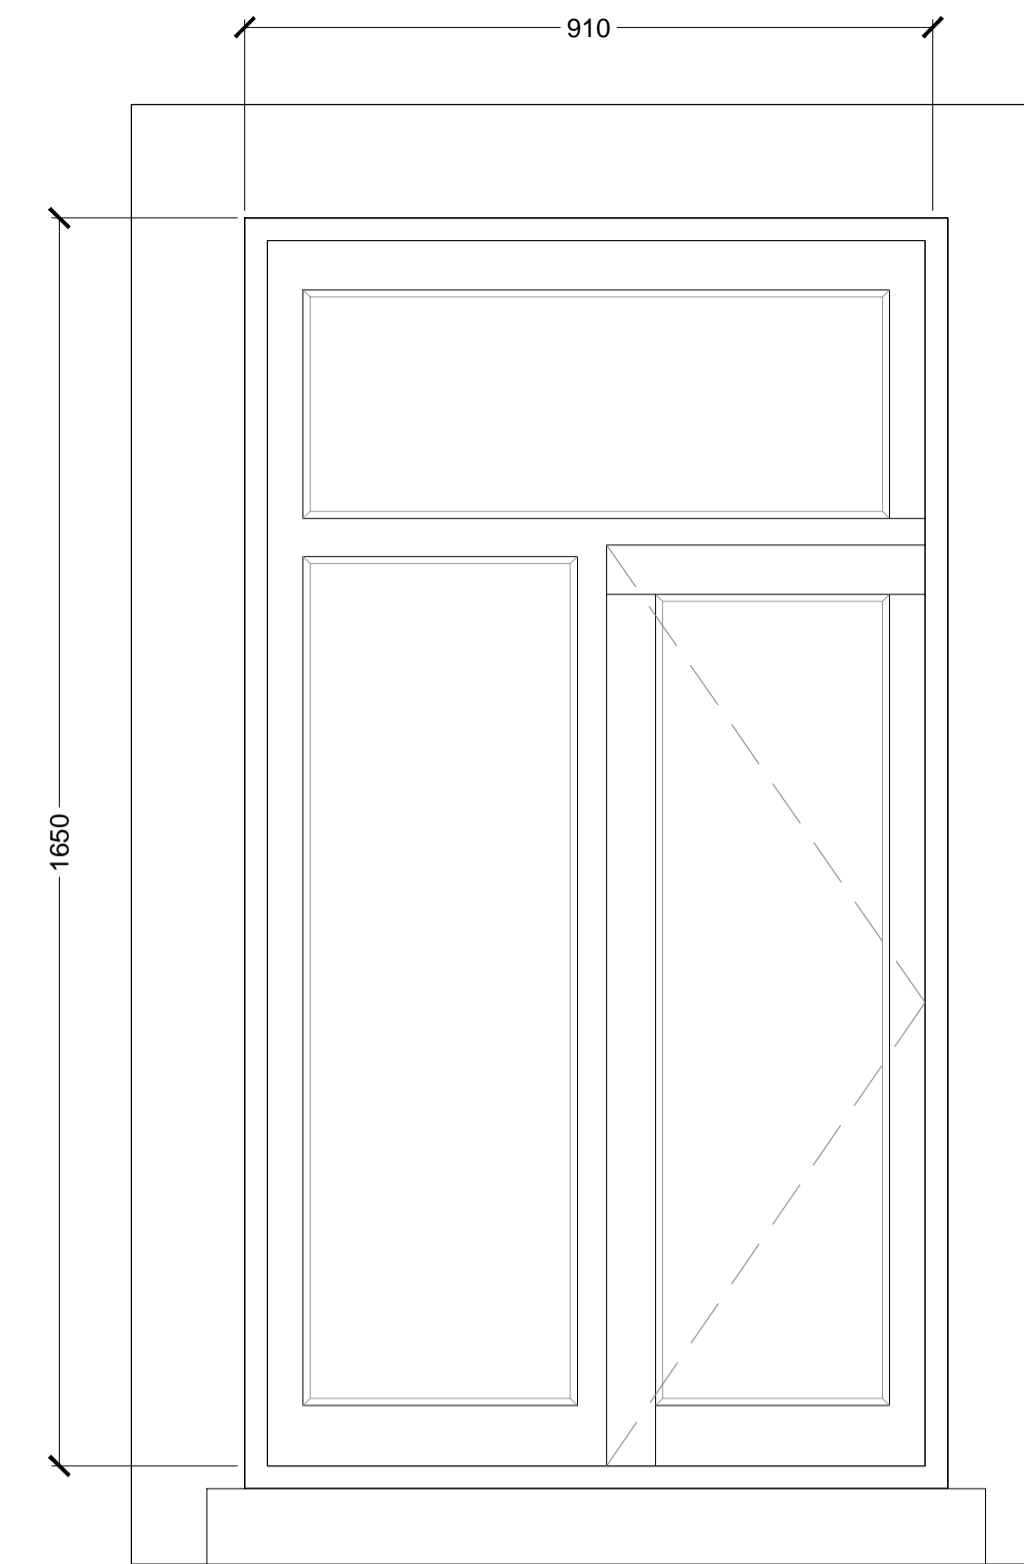
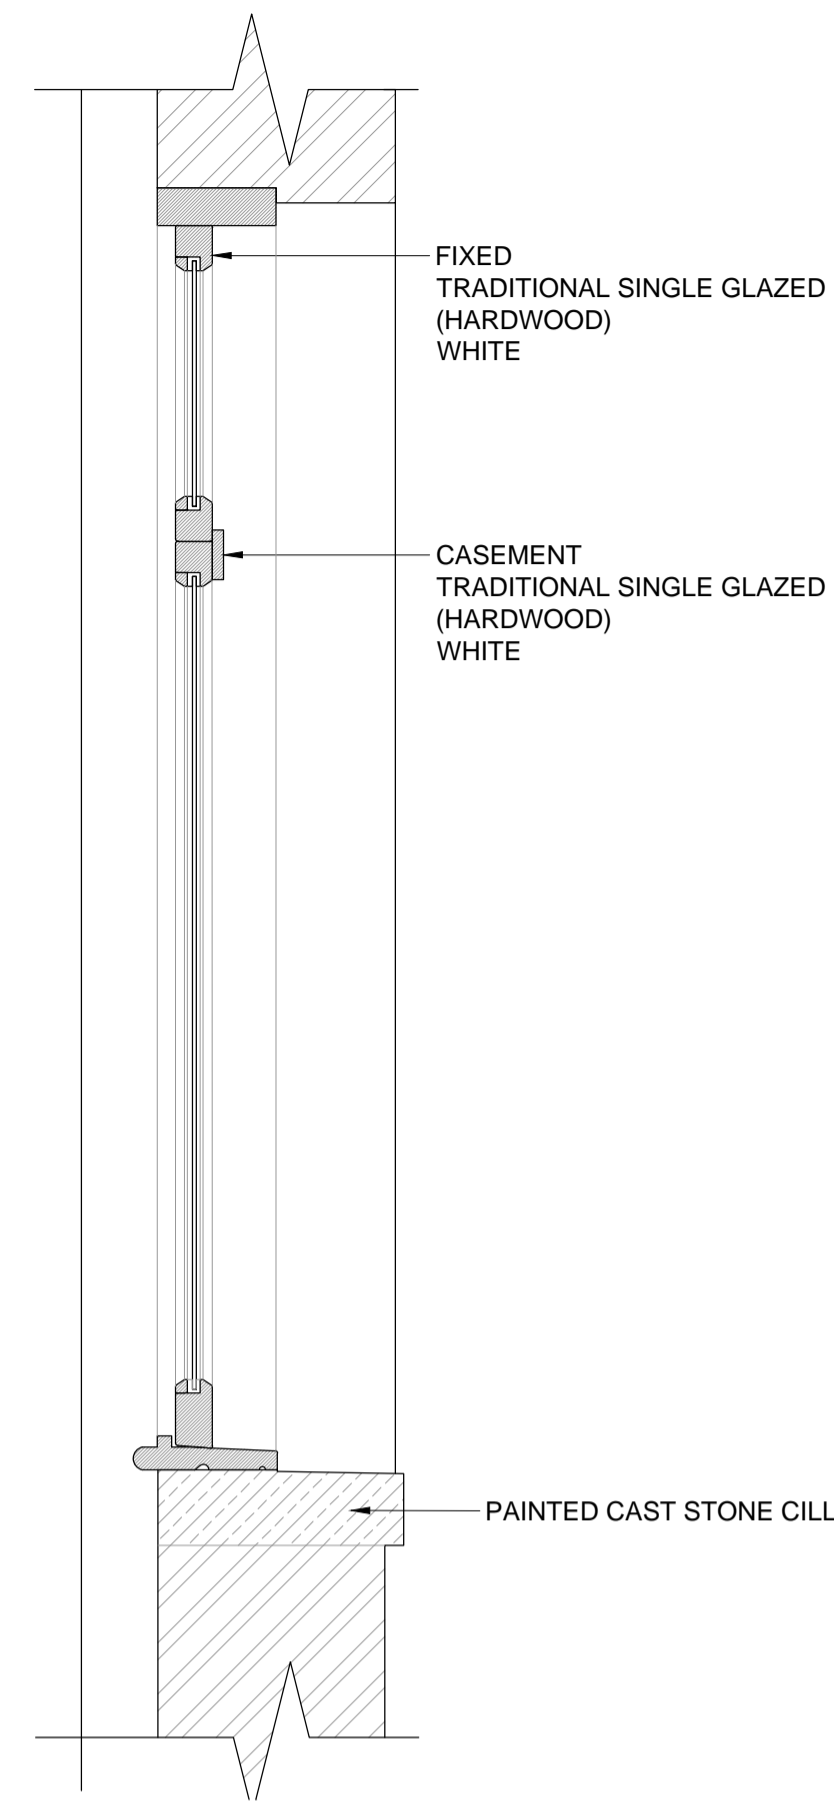
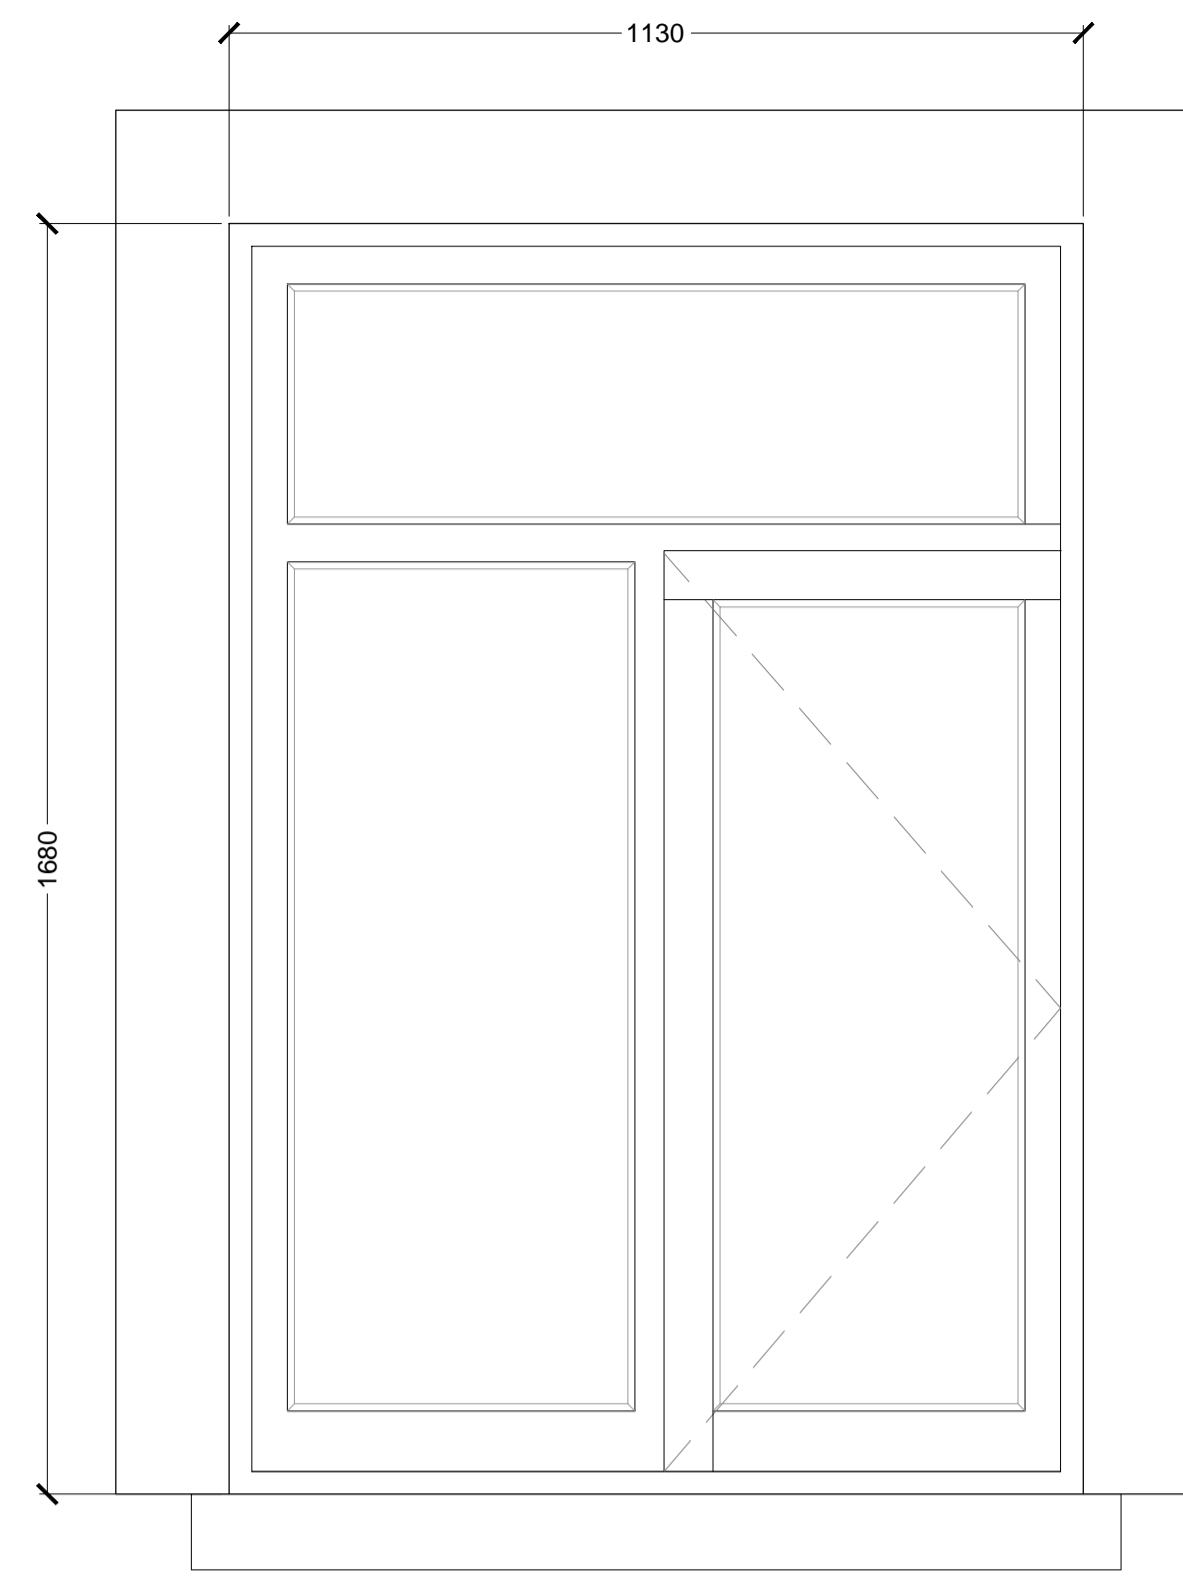






EXISTING

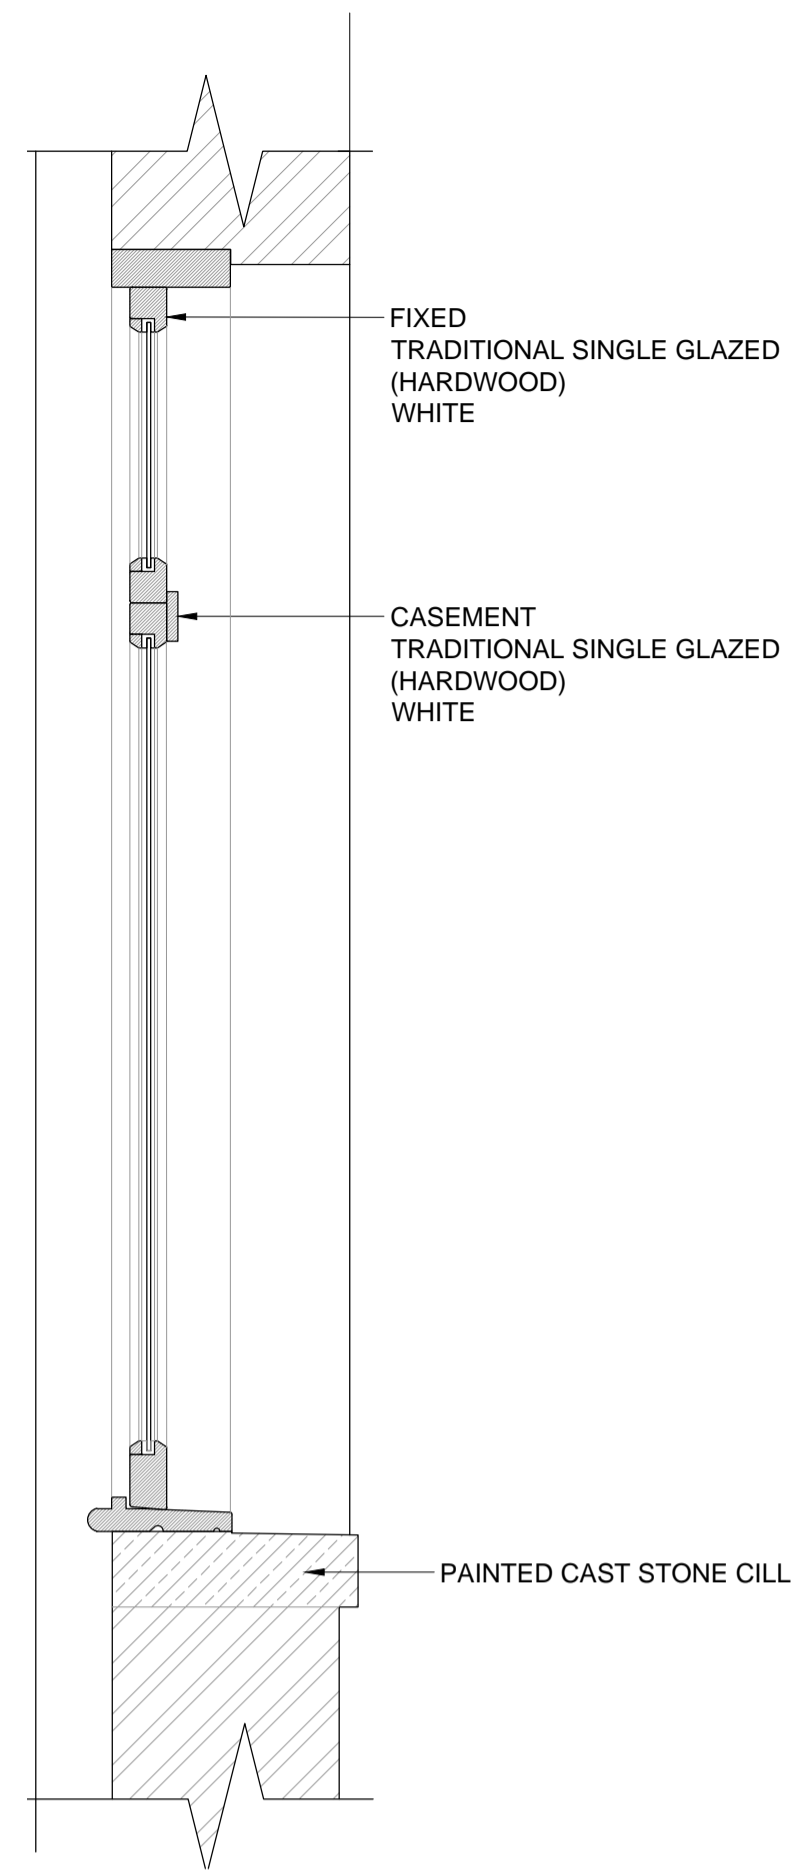

1 EXISTING - TYPICAL SECTION & ELEVATION CASEMENT WINDOWS - CLEVELAND STREET - WINDOWS B,C & D
SCALE 1:10@A1 or 1:20@A3

2 EXISTING - ELEVATION & SECTION CASEMENT WINDOWS - TOTTENHAM STREET - WINDOW A
SCALE 1:10@A1 or 1:20@A3

PROPOSED

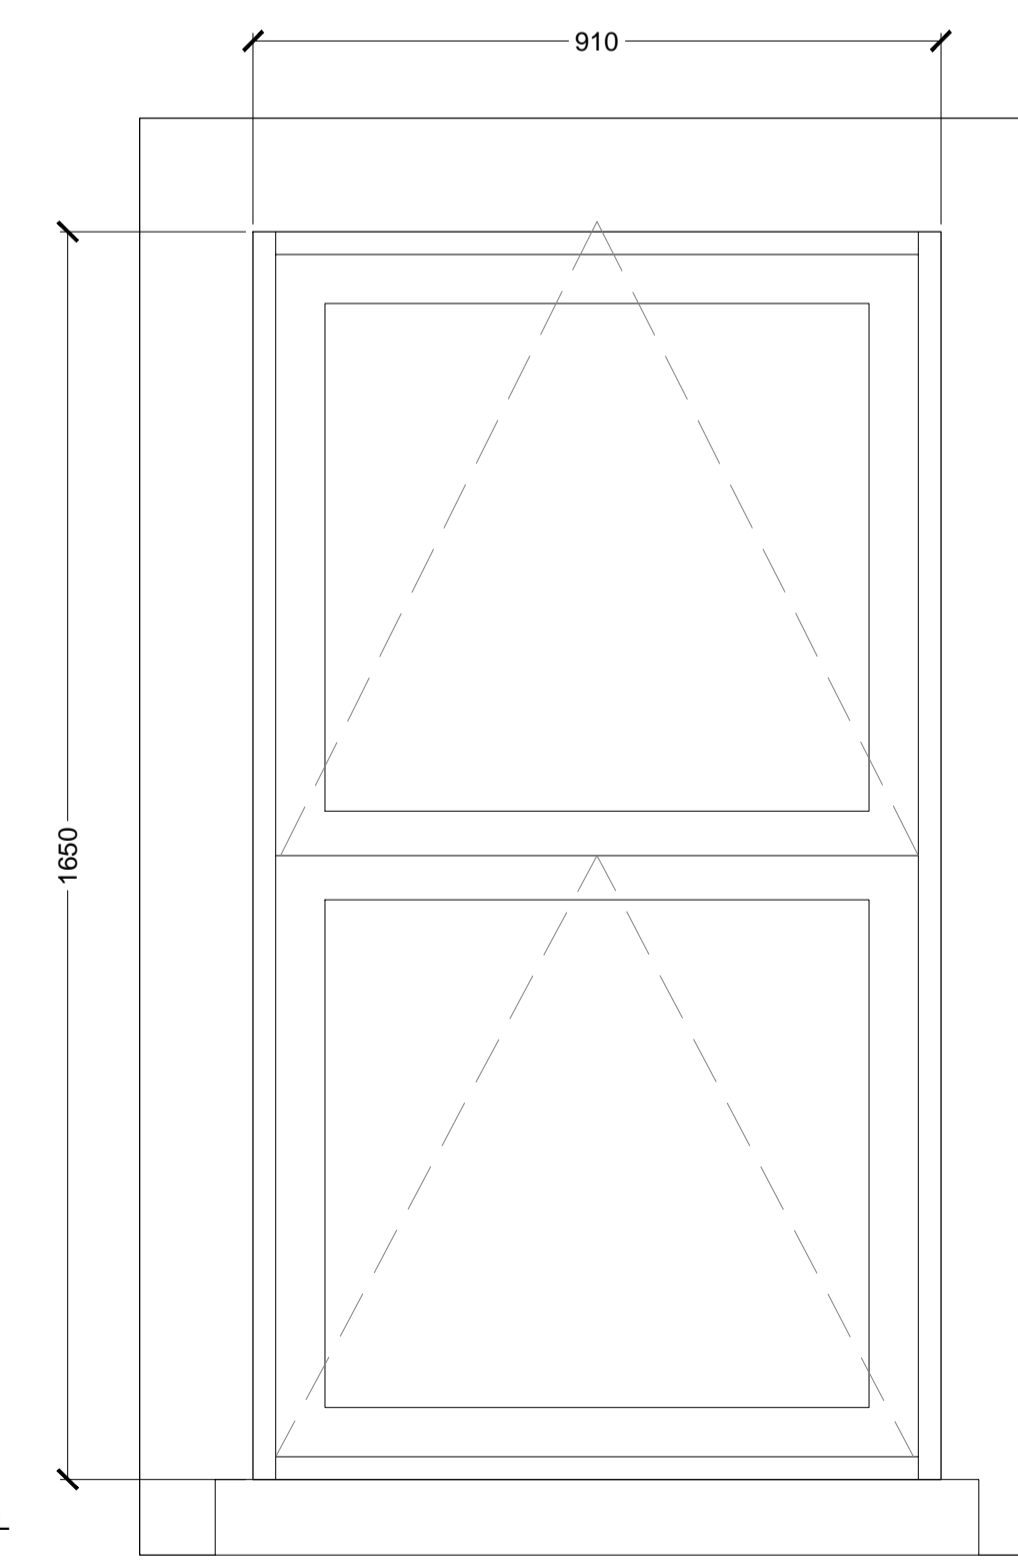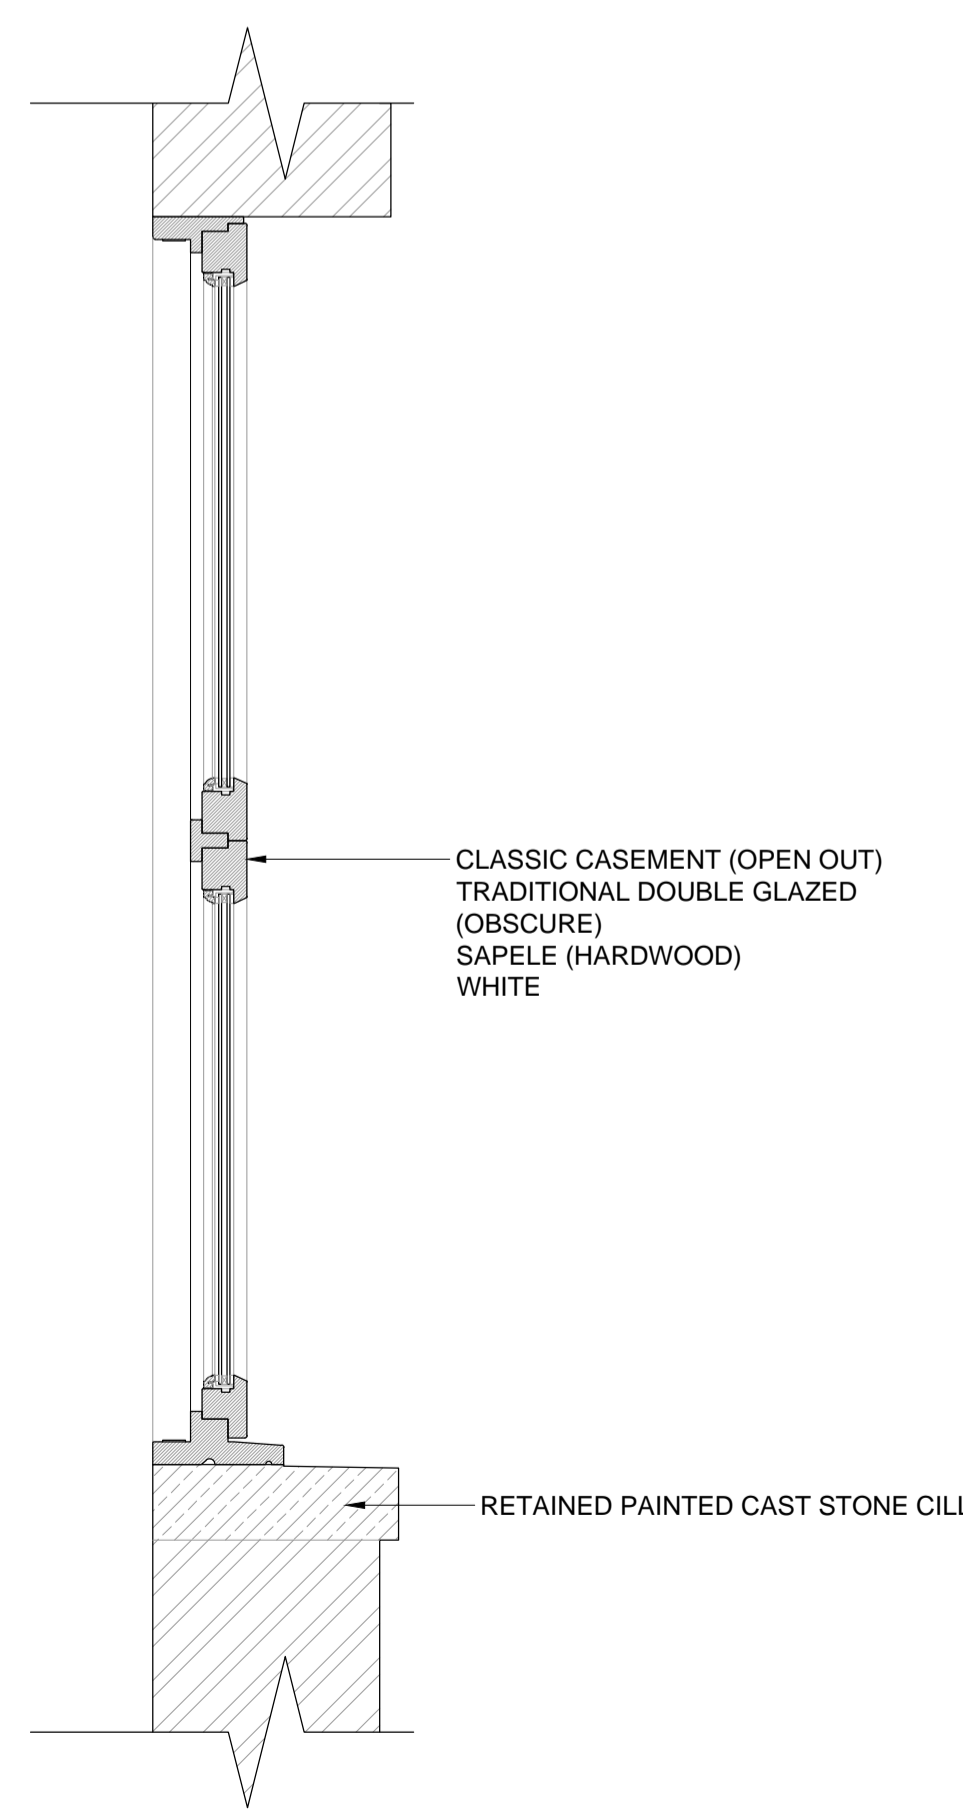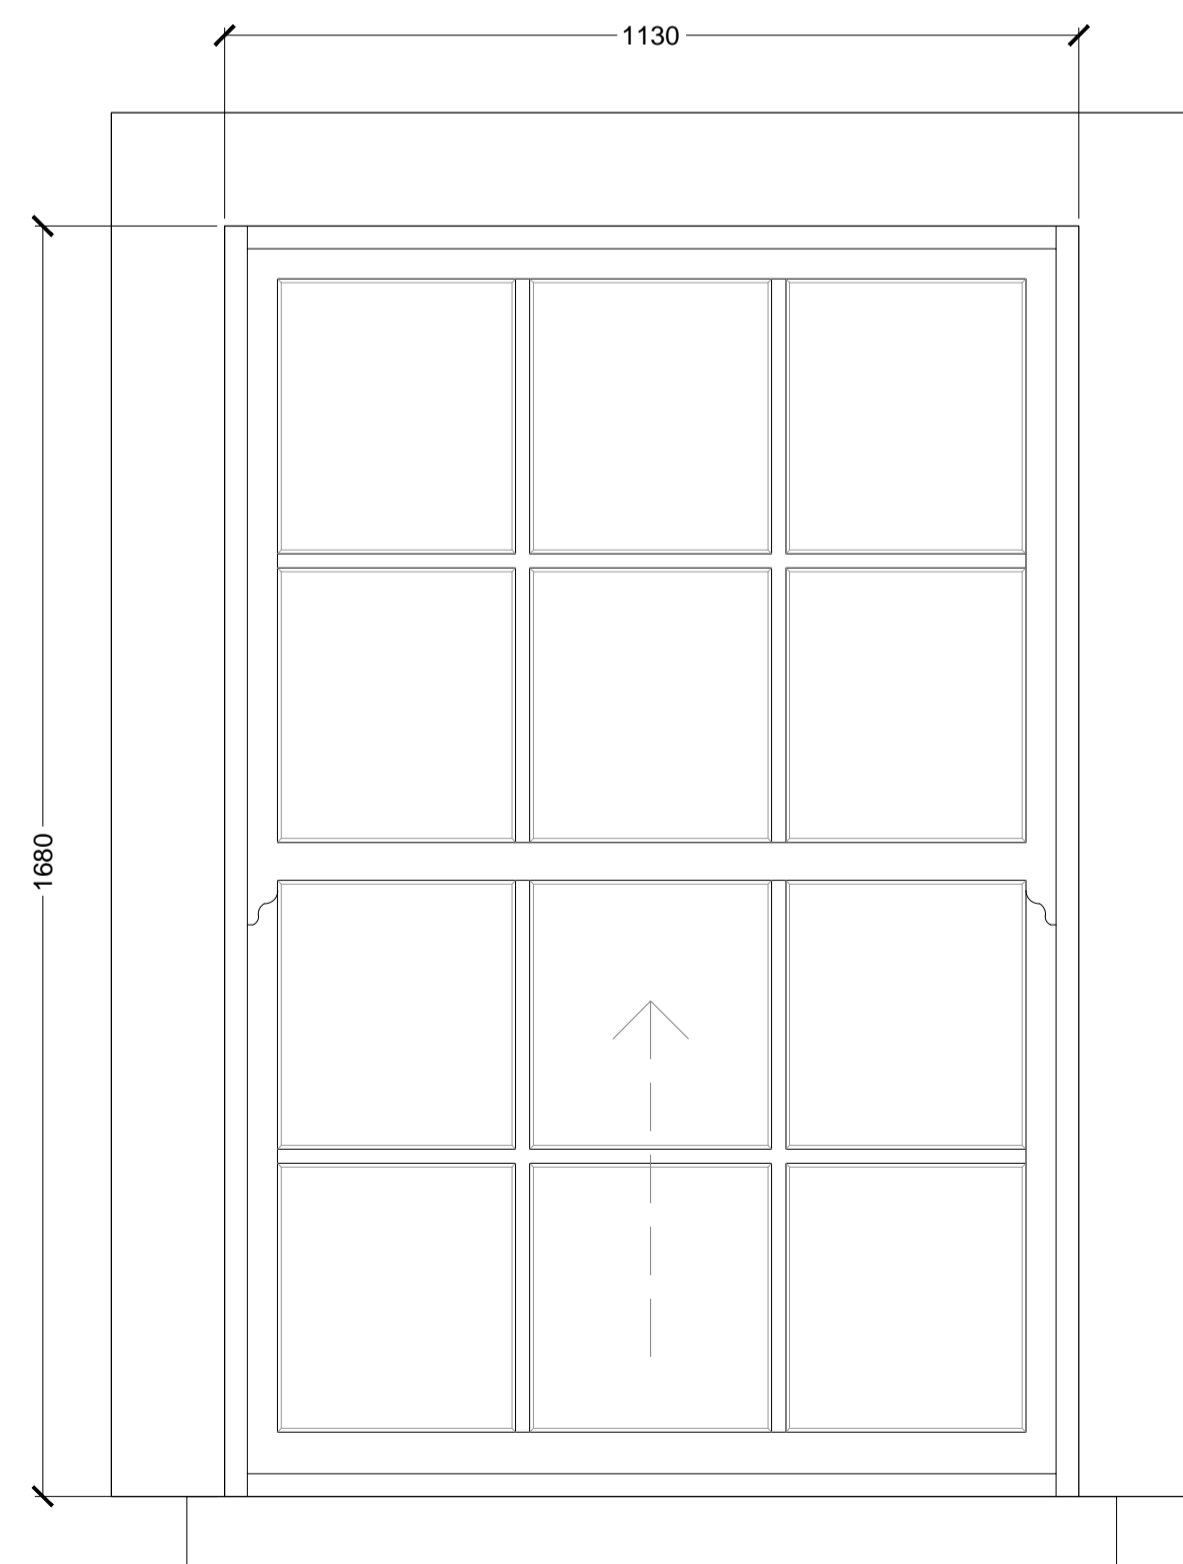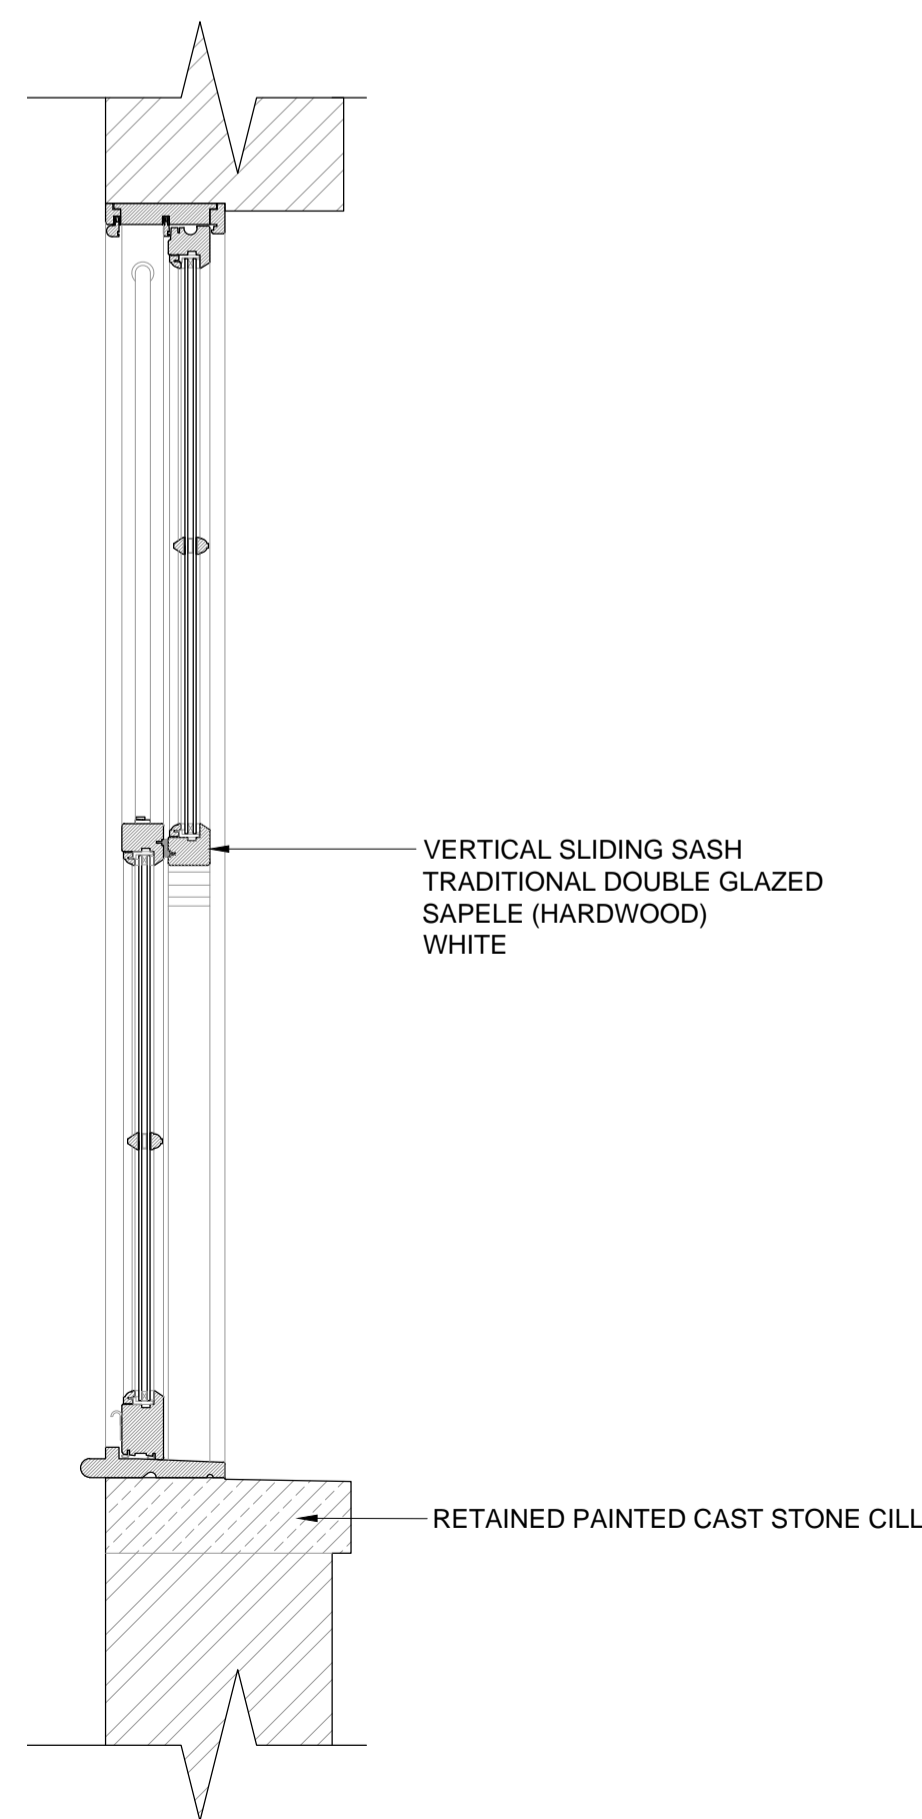

3 PROPOSED - TYPICAL ELEVATION & SECTION OF VERTICAL SASH WINDOWS - CLEVELAND STREET - WINDOWS B,C & D
SCALE 1:10@A1 or 1:20@A3

4 PROPOSED - ELEVATION & SECTION OF CASEMENT WINDOW - TOTTENHAM STREET - WINDOW A
SCALE 1:10@A1 or 1:20@A3

| Rev | DATE | DRAWN | CHECKED | REASON |
|---|------|-------|---------|--------|
| DRAWING STATUS: INFORMATION | | | | |
| PROJECT STAGE: PLANNING | | | | |
| PROJECT: 2nd FLOOR FLAT - 22 CLEVELAND STREET | | | | |
| CLIENT: PAUL | | | | |
| DRAWING NAME: TYPICAL EXISTING & PROPOSED WINDOW ELEVATIONS & SECTIONS | | | | |
| SCALE: 1:10@A1 1:20@A3 | | | | |
| PROJECT REF: JP1 | | | | |
| DRAWING REF: PD002 | | | | |
| REVISION: * | | | | |
| SCALE BAR: 0 50 100 150 200 250 300 400 500 750mm | | | | |