



1 EXISTING WINDOWS - TYPICAL SECTION  
SCALE 1:5@A1 or 1:10@A3

EXISTING

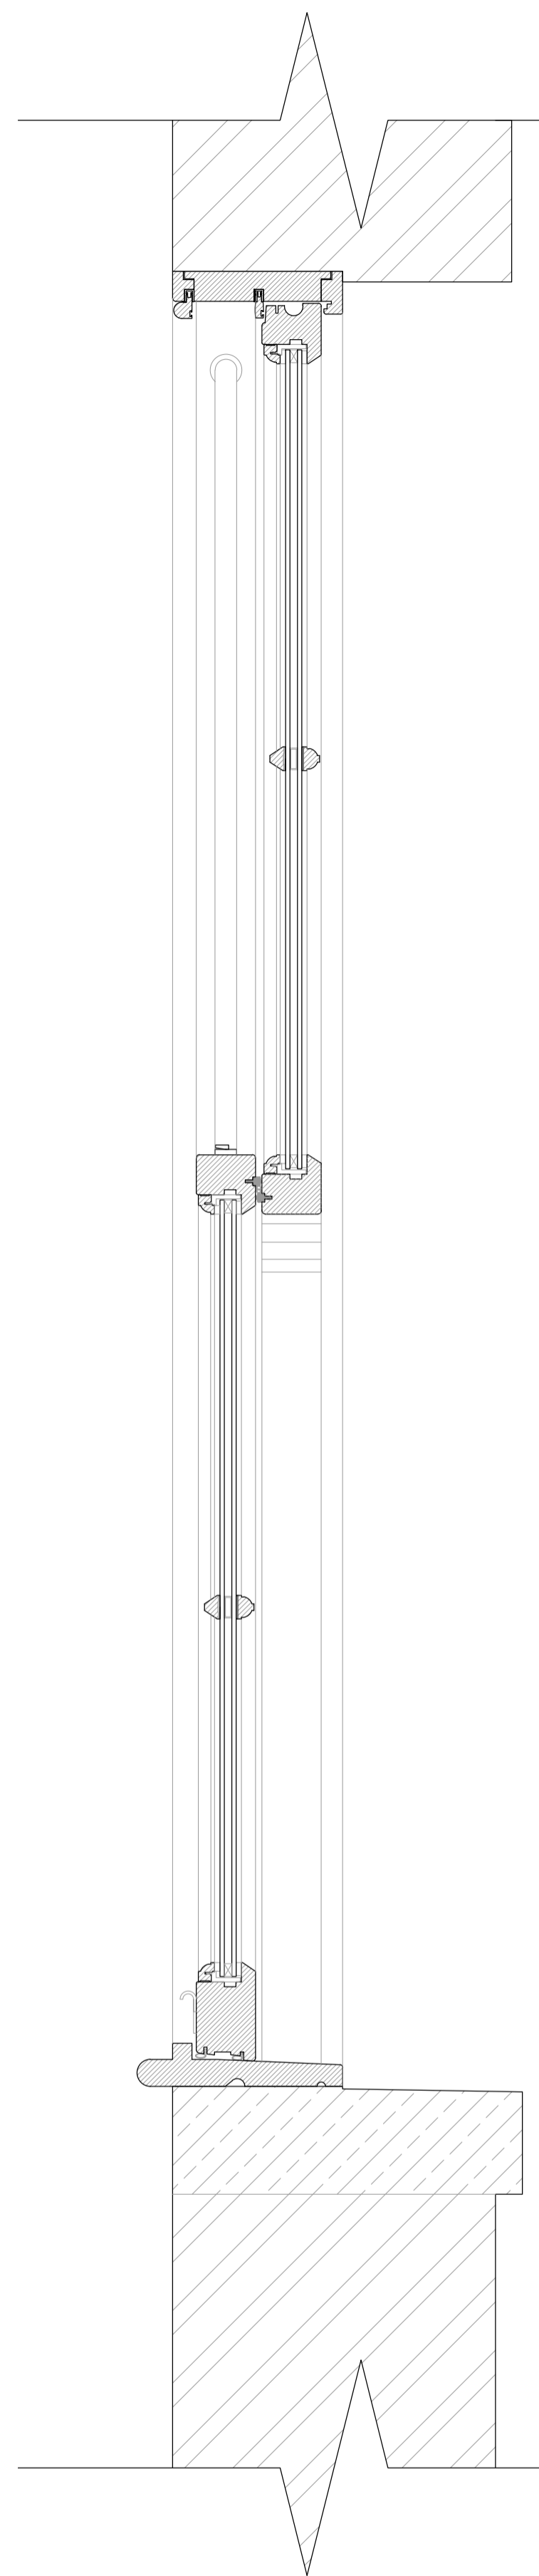

2 PROPOSED WINDOWS - TYPICAL SECTION - CLEVELAND STREET - WINDOWS B,C & D  
SCALE 1:5@A1 or 1:10@A3

PROPOSED

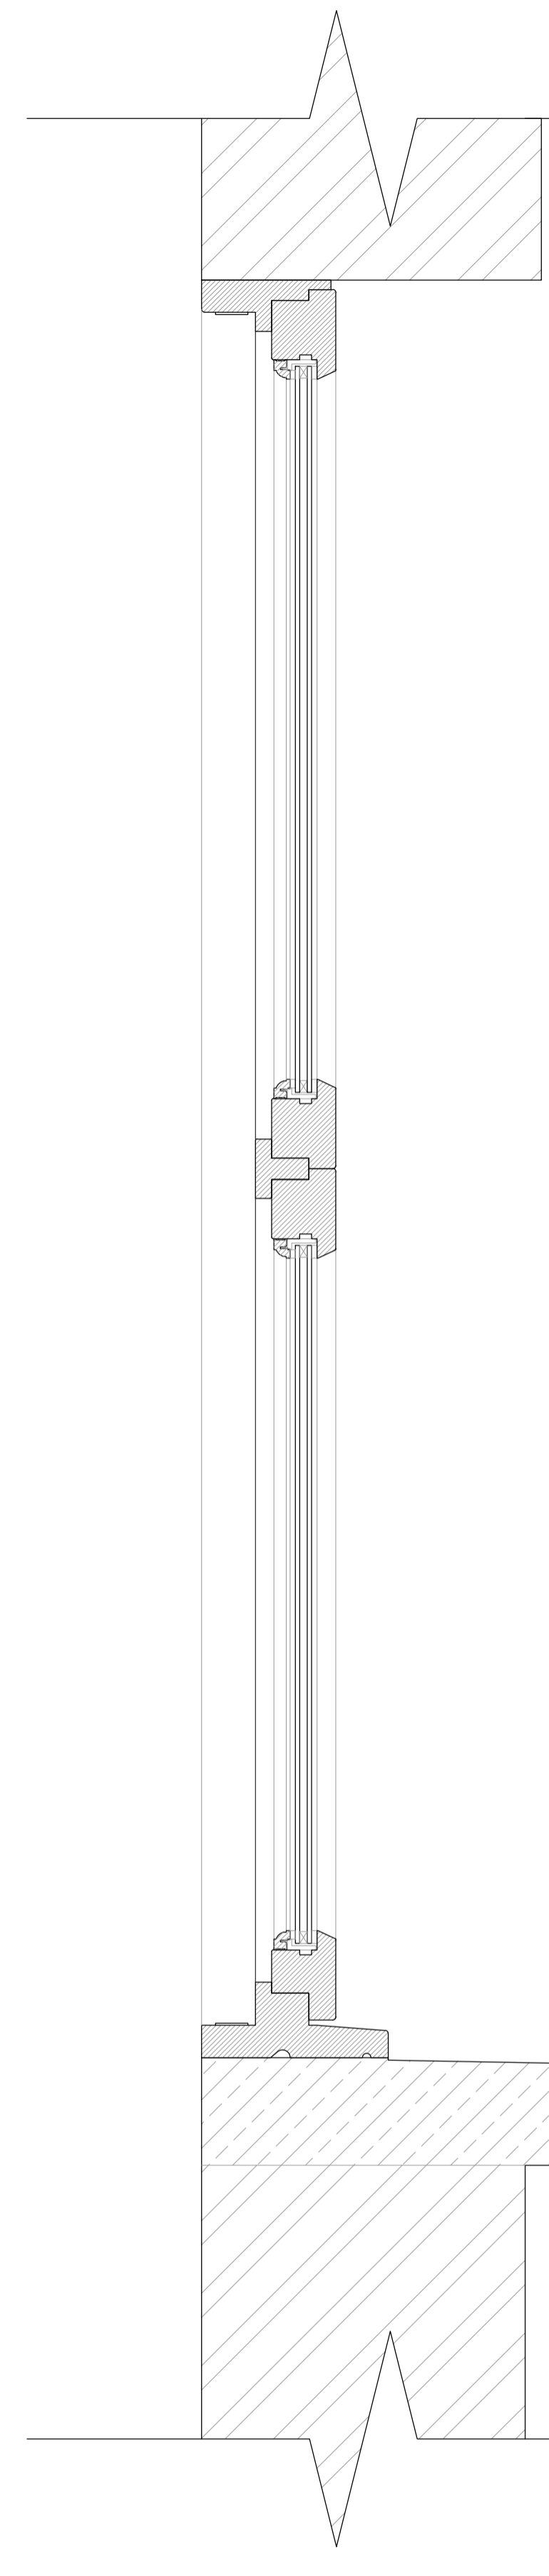

3 PROPOSED WINDOWS - TYPICAL SECTION - TOTTENHAM STREET - WINDOW A  
SCALE 1:5@A1 or 1:10@A3

Rev	DATE	DRAWN	CHECKED	REASON
DRAWING STATUS: <b>INFORMATION</b>				
PROJECT STAGE: <b>PLANNING</b>				
PROJECT: 2nd FLOOR FLAT - 22 CLEVELAND STREET				
CLIENT: PAUL				

DRAWING NAME: TYPICAL DETAIL SECTIONS  
 SCALE: 1:5@A1, 1:10@A3  
 PROJECT REF: JP1  
 DRAWING REF: PD003  
 REVISION: \*  
 SCALE BAR: 0 50 100 150 200 300 400mm