


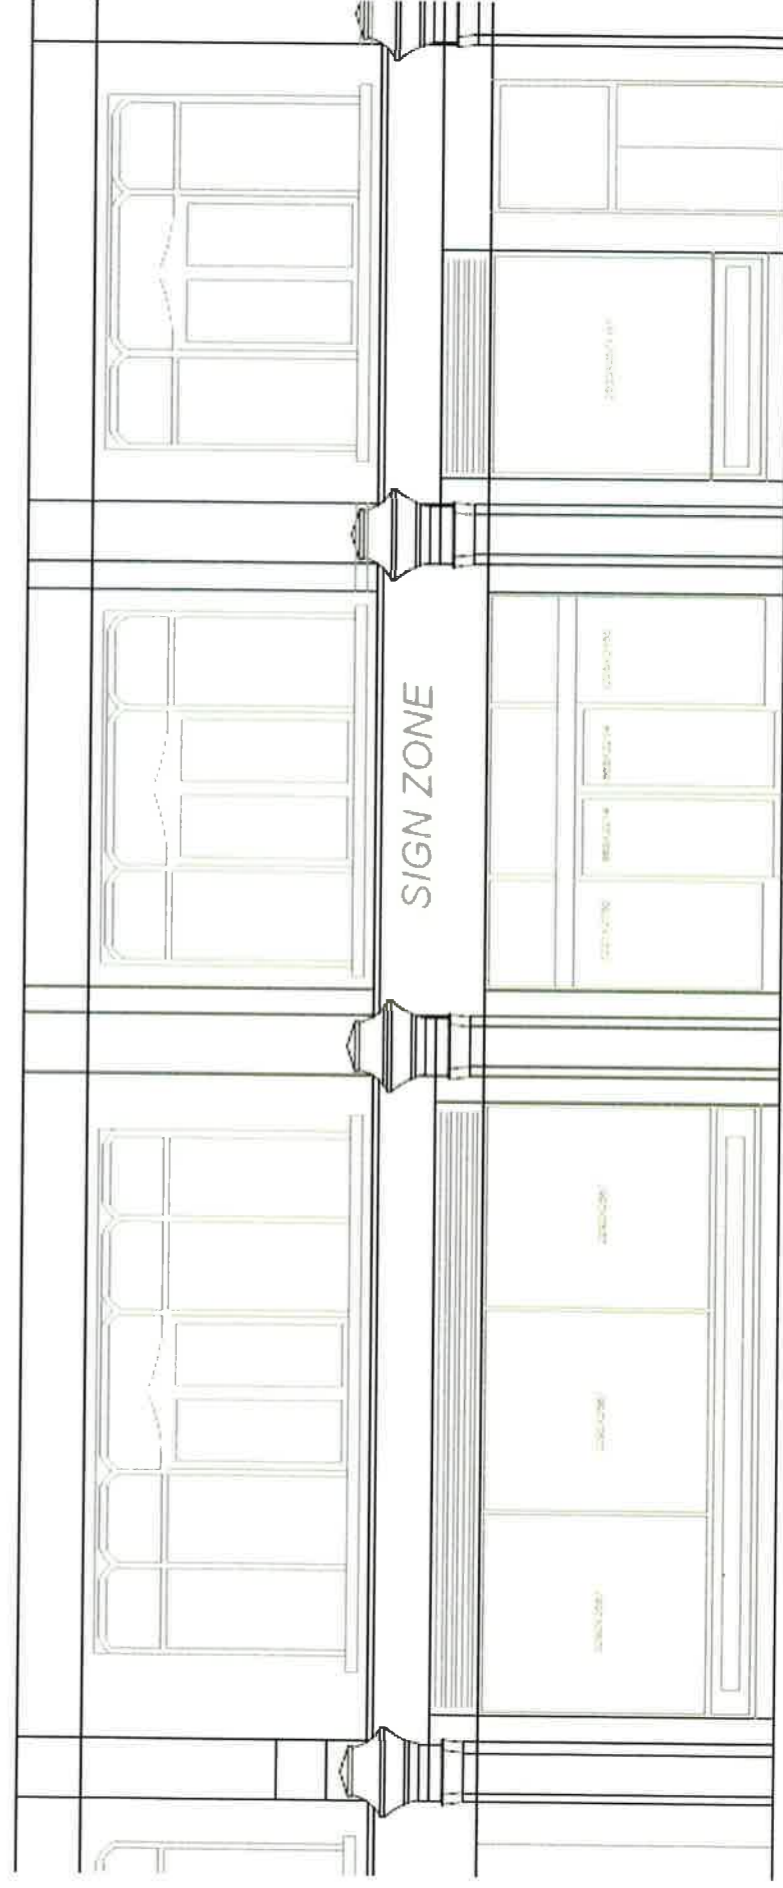

EXISTING ELEVATION

EXISTING ELEVATION

---



FRONT ELEVATION

B