


# PLANNING

DRAWINGS INDICATE DESIGN INTENT ONLY.  
ALL DIMENSIONS IN MILLIMETERS UNLESS NOTED OTHERWISE.  
THE CONTRACTOR IS RESPONSIBLE FOR TAKING AND CHECKING ALL DIMENSIONS.  
DO NOT SCALE FROM THE DRAWING.  
REPORT ALL CONFLICTS OF INFORMATION TO MINIFIE ARCHITECTS AND SEEK ADVICE BEFORE PROCEEDING.  
THIS DRAWING IS THE COPYRIGHT OF MINIFIE ARCHITECTS LTD.

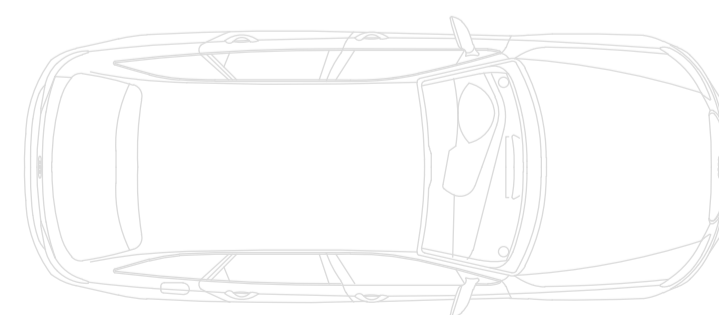

NO. DATE ISSUE/REVISION

79 Clerkenwell Road  
London

DRAWING TITLE  
PROPOSED FIRST FLOOR

DRAWN	NM	SCALE	1:50@A1	NORTH	
CHECKED	BM	DATE	APRIL 16		

PROJECT NO.	1444	DRAWING NO.	AP(2)11
-------------	------	-------------	---------

01 | PROPOSED FIRST FLOOR  
Scale: 1:50 | PLAN



**MINIFIE ARCHITECTS**  
3rd Floor, The Piano Works  
117 Farringdon Road  
London EC1R 3BX